



B

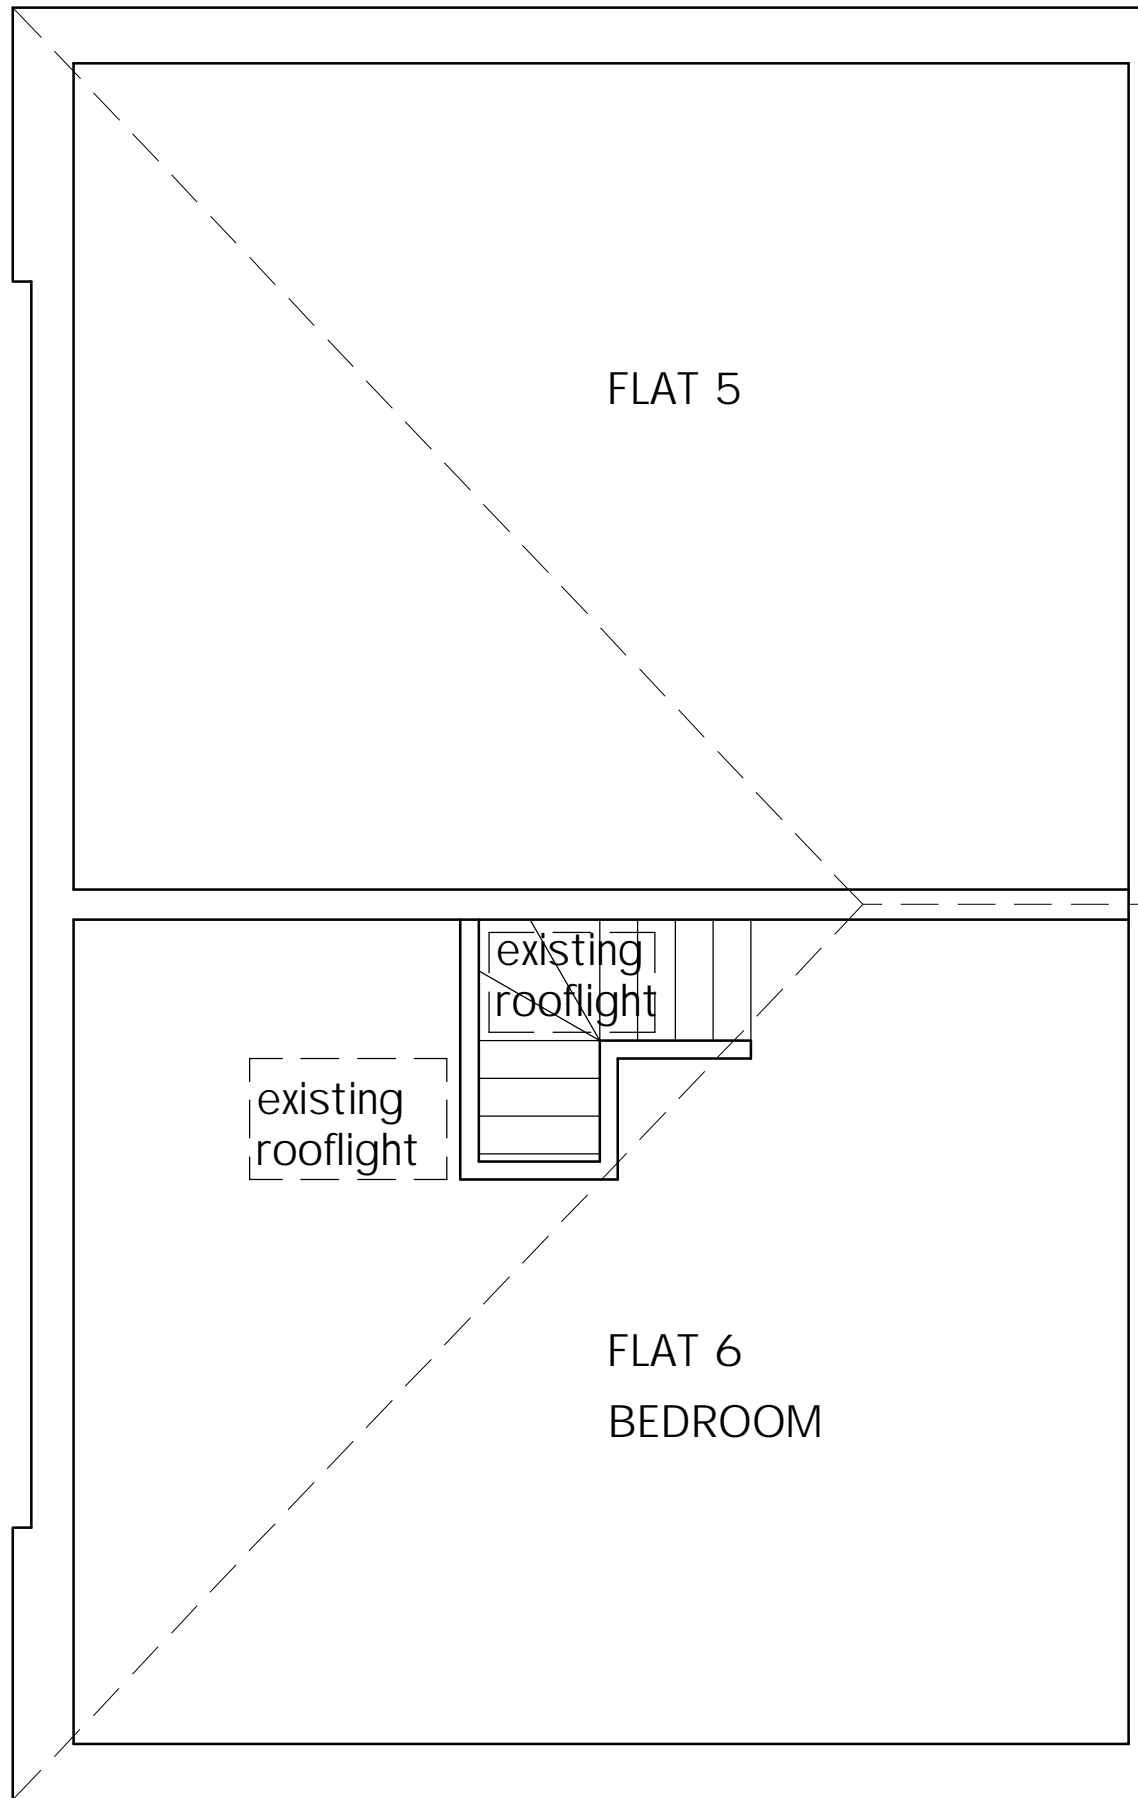


B

DO NOT SCALE FROM THIS DRAWING THIS DRAWING IS COPYRIGHT	REVISIONS:	PROJECT: FLAT 6 107 KING HENRY'S ROAD LONDON NW3 3QX	Scale: 1:50 @ A3	Date: 21.11.12	KASIA WHITFIELD <i>Design Consultant</i>
NOTES:		DRAWING TITLE: LOFT PLAN as Existing	Dwg No: KHR107-EX1	Rev:	Mob: 07985 035333 email: KasiaWhitfield@gmail.com

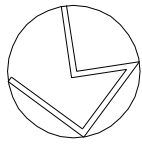


B

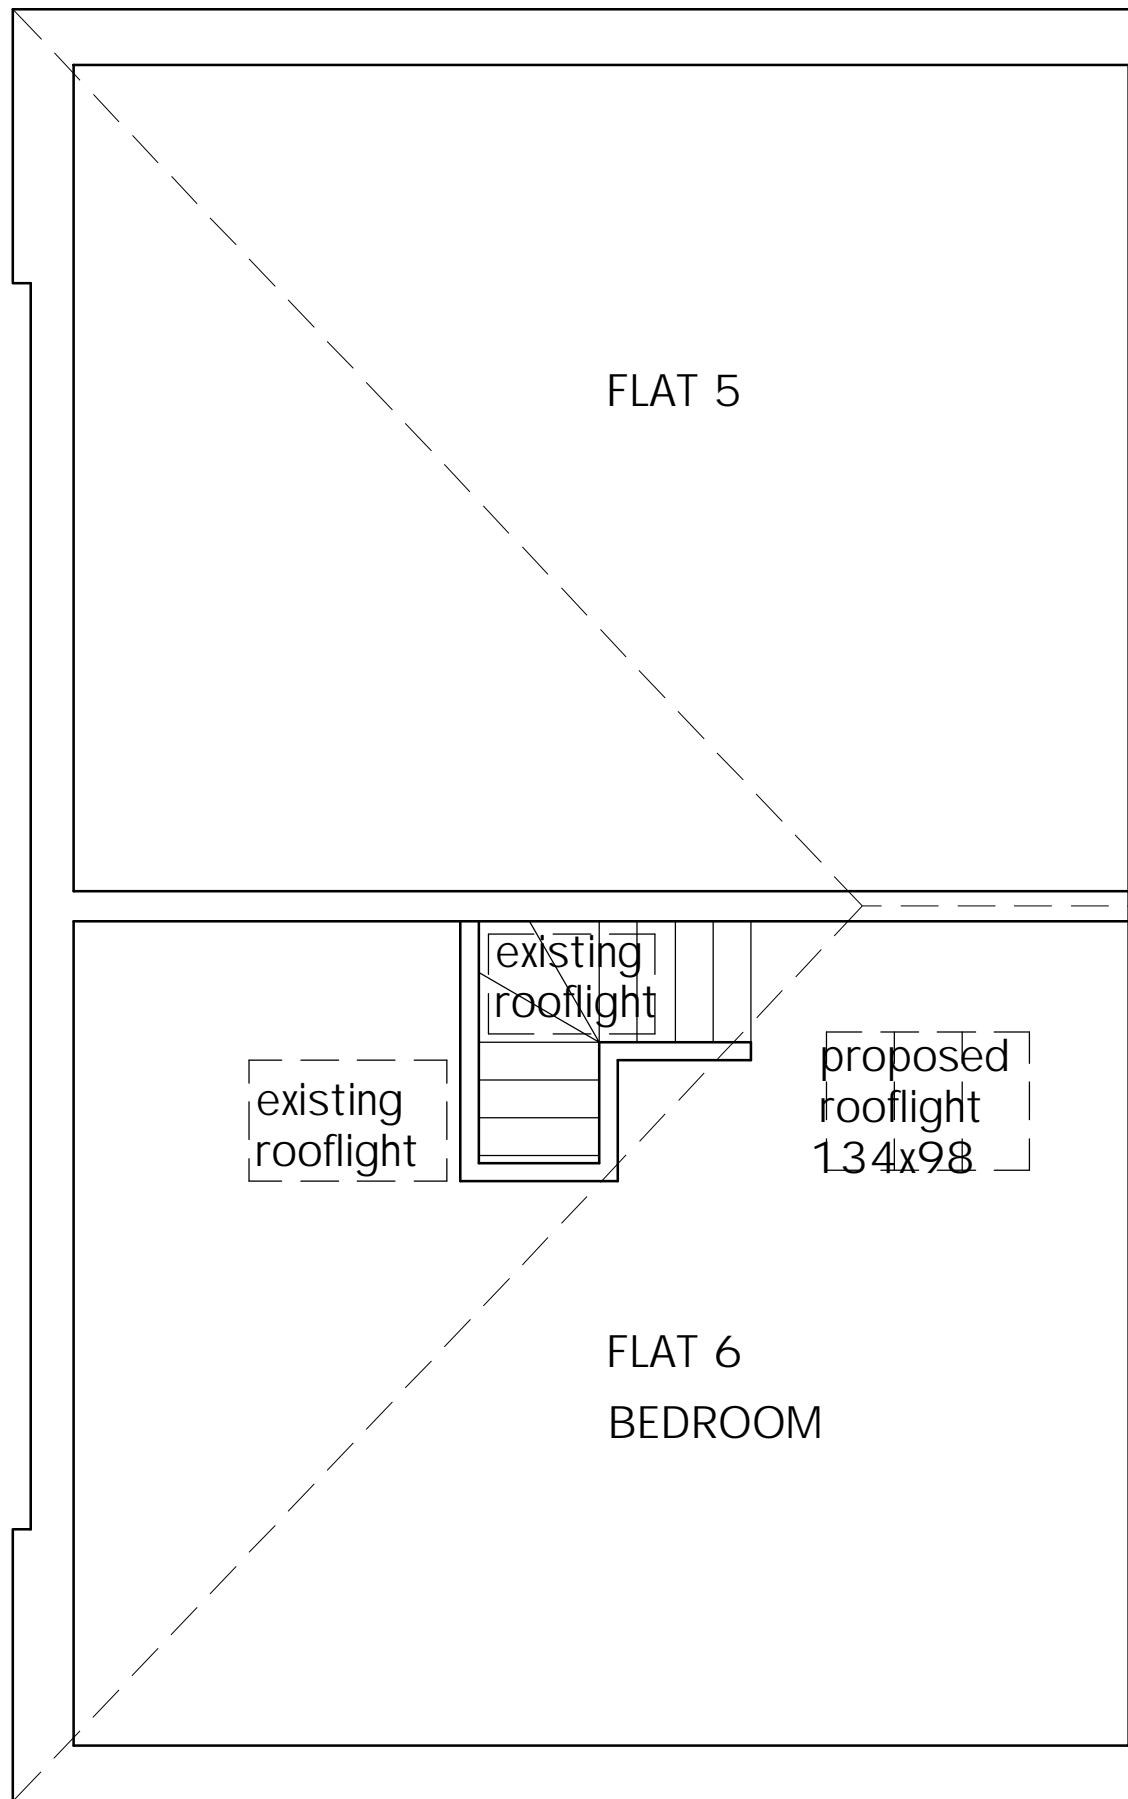


B


DO NOT SCALE FROM THIS DRAWING THIS DRAWING IS COPYRIGHT	REVISIONS:	PROJECT: FLAT 6 107 KING HENRY'S ROAD LONDON NW3 3QX	Scale: 1:50 @ A3	Date: 21.11.12	KASIA WHITFIELD <i>Design Consultant</i>
NOTES:		DRAWING TITLE: LOFT PLAN as Proposed	Dwg No: KHR107-PP1	Rev:	Mob: 07985 035333 email: KasiaWhitfield@gmail.com

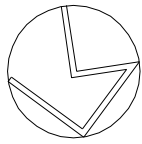



EXISTING

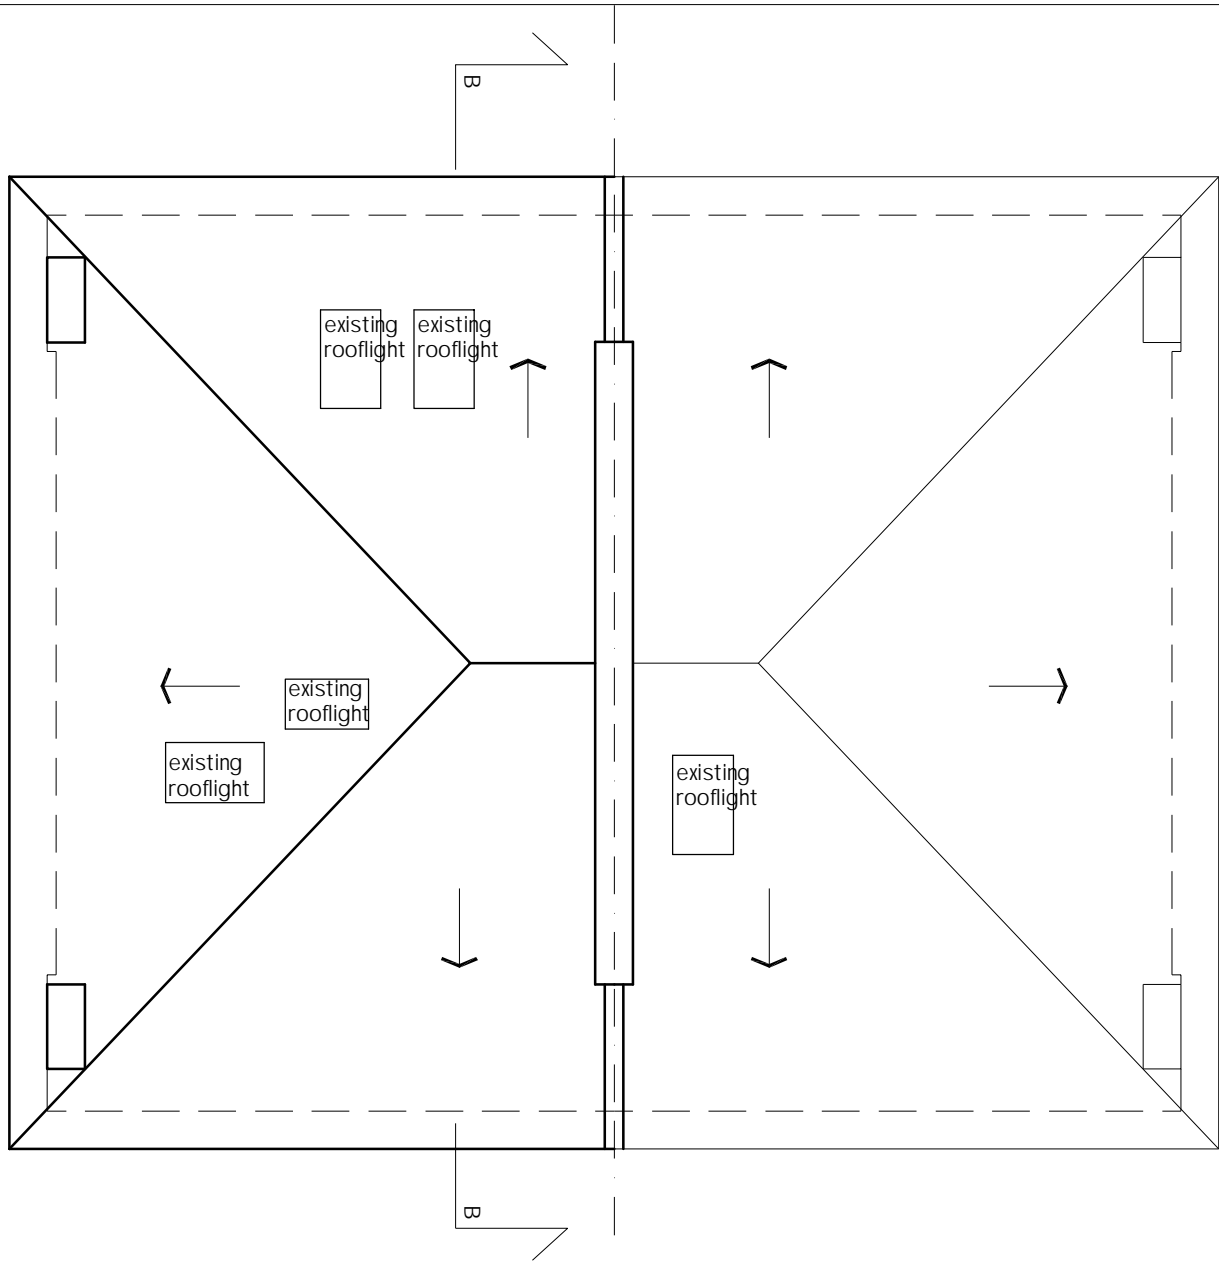

PROPOSED

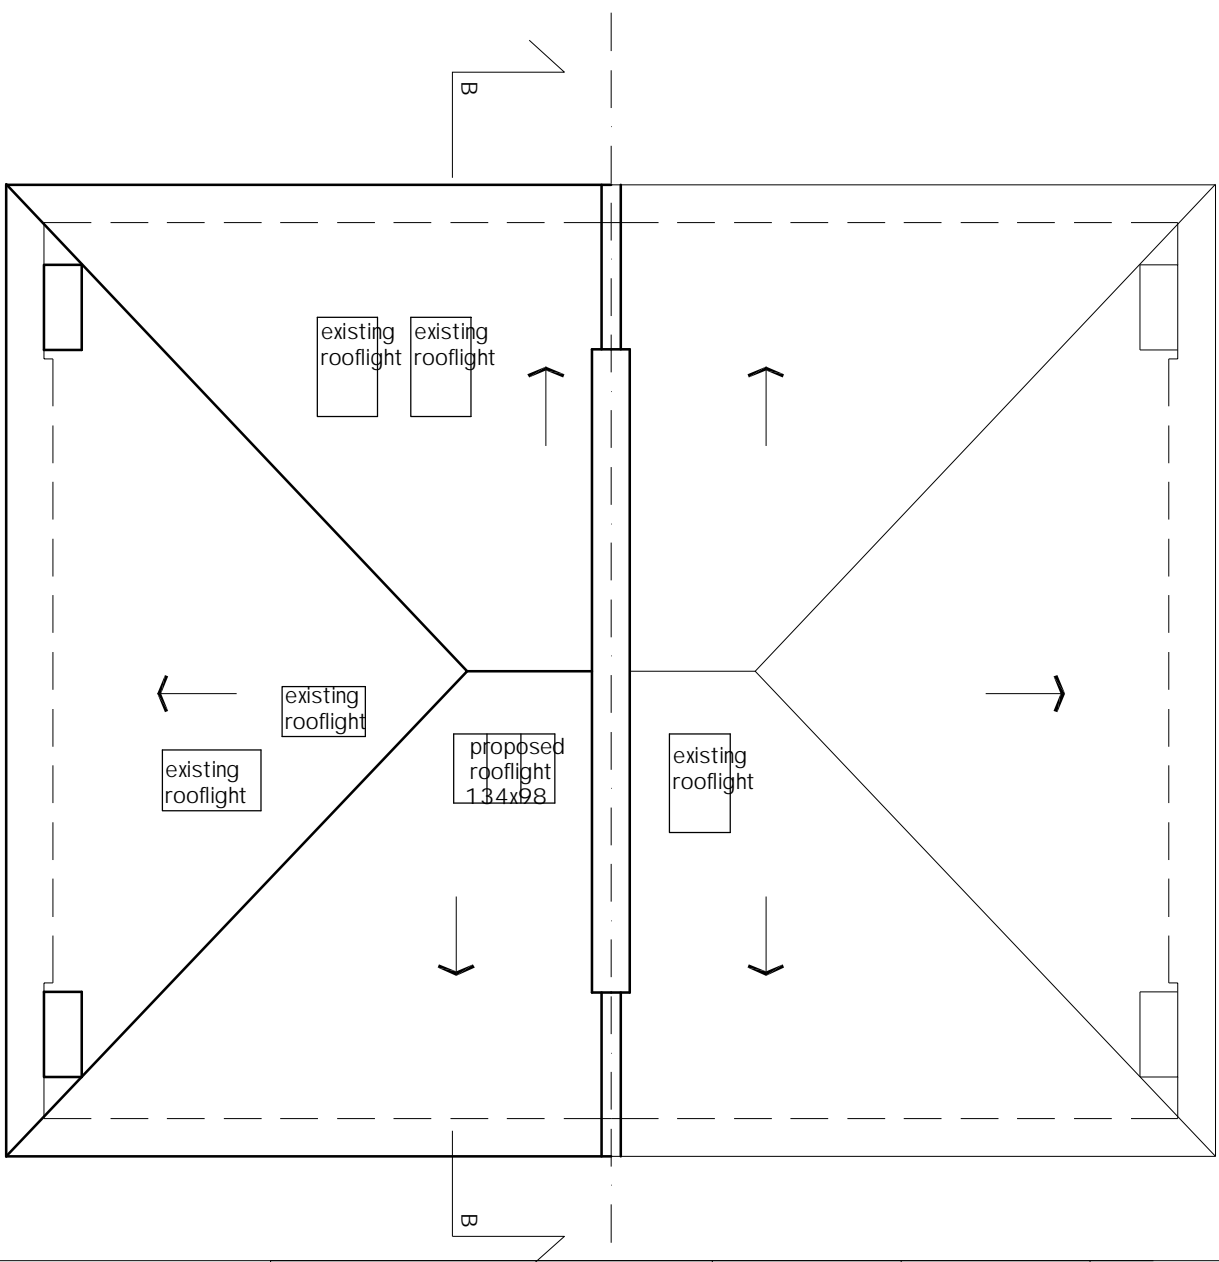

DO NOT SCALE FROM THIS DRAWING THIS DRAWING IS COPYRIGHT	REVISIONS:	PROJECT: FLAT 6 107 KING HENRY'S ROAD LONDON NW3 3QX	Scale: 1:100 @ A3	Date: 21.11.12	KASIA WHITFIELD <i>Design Consultant</i> Mob: 07985 035333 email: KasiaWhitfield@gmail.com
NOTES:		DRAWING TITLE: ROOF PLAN as Existing & Proposed	Dwg No: KHR107-2	Rev:	

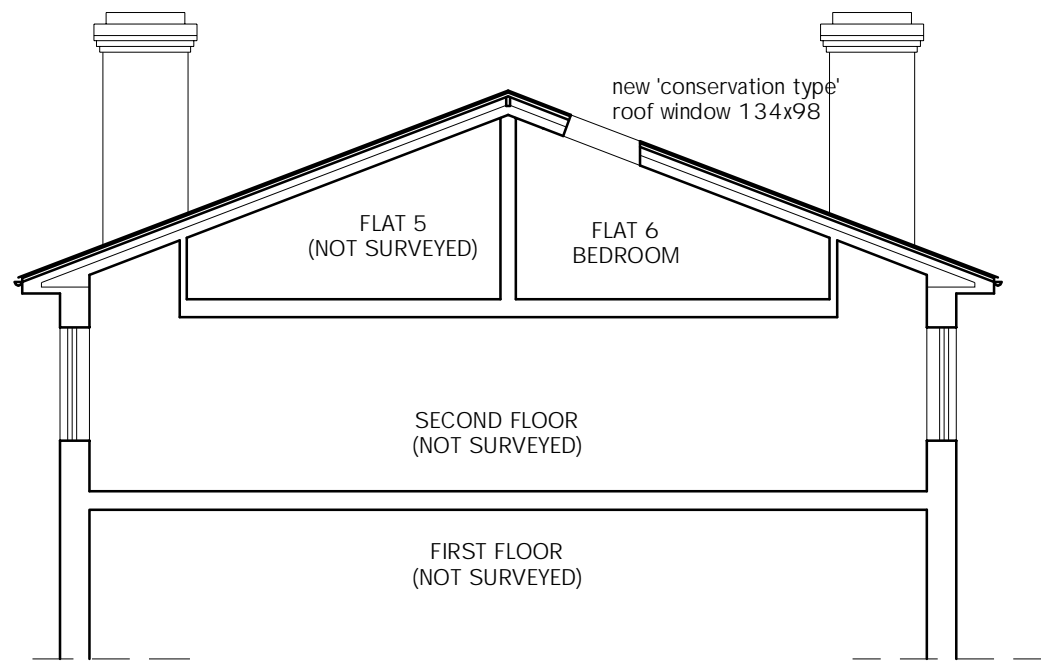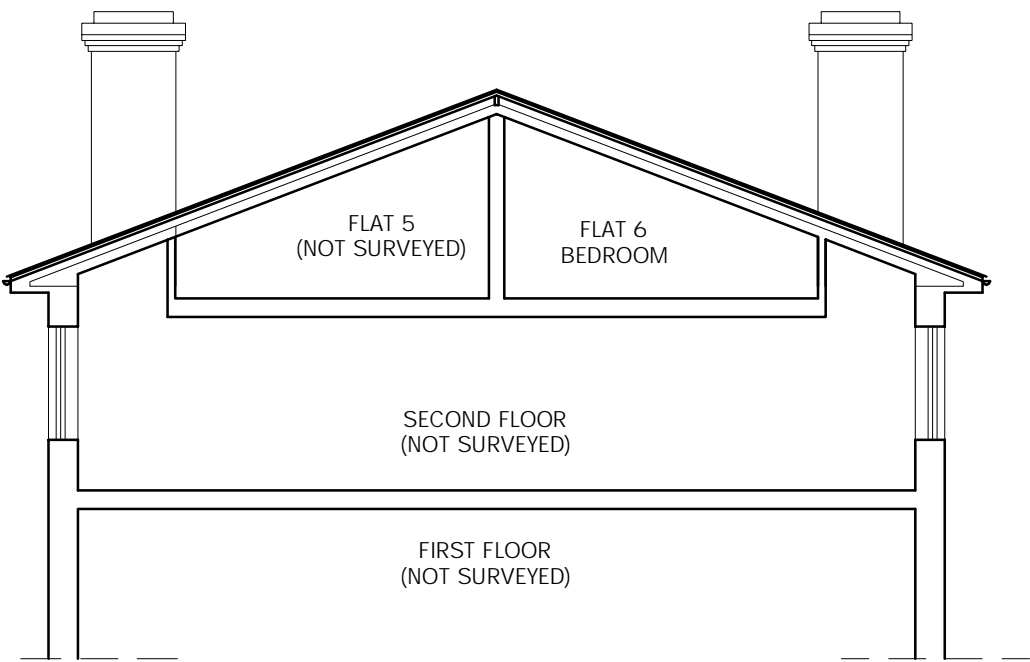

DO NOT SCALE FROM THIS DRAWING THIS DRAWING IS COPYRIGHT	REVISIONS:	PROJECT: FLAT 6 107 KING HENRY'S ROAD LONDON NW3 3QX	Scale: 1:100 @ A3	Date: 21.11.12	KASIA WHITFIELD <i>Design Consultant</i>
NOTES:		DRAWING TITLE: SECTION as Existing & Proposed	Dwg No: KHR107-3	Rev:	Mob: 07985 035333 email: KasiaWhitfield@gmail.com

<div>EXISTING</div>		<div>HOUSE NO. 107</div>		<div>HOUSE NO. 109</div>	
<div>PROPOSED</div>		<div>HOUSE NO. 107</div>		<div>HOUSE NO. 109</div>	
<div>DO NOT SCALE FROM THIS DRAWING THIS DRAWING IS COPYRIGHT</div>	<div>REVISIONS:</div>	<div>PROJECT: FLAT 6 107 KING HENRY'S ROAD LONDON NW3 3QX</div>	<div>Scale: 1:100 @ A3</div>	<div>Date: 21.11.12</div>	<div>KASIA WHITFIELD <i>Design Consultant</i> Mob: 07985 035333 email: KasiaWhitfield@gmail.com</div>
<div>NOTES:</div>		<div>DRAWING TITLE: FRONT ELEVATION as Existing & Proposed</div>	<div>Dwg No: KHR107-4</div>	<div>Rev:</div>	