


USE FIGURED DIMENSIONS ONLY. DO NOT SCALE FROM THIS DRAWING.

ALL DIMENSIONS MUST BE CHECKED ON SITE & ANY INCONSISTENCIES MUST BE REPORTED BACK TO THE ARCHITECT.

THIS DRAWING AND ANY DESIGNS INDICATED THEREON ARE THE COPYRIGHT OF THE ARCHITECT. ALL RIGHTS ARE RESERVED. NO PART OF THIS WORK MAY BE REPRODUCED WITHOUT PRIOR PERMISSION IN WRITING FROM THE ARCHITECT.

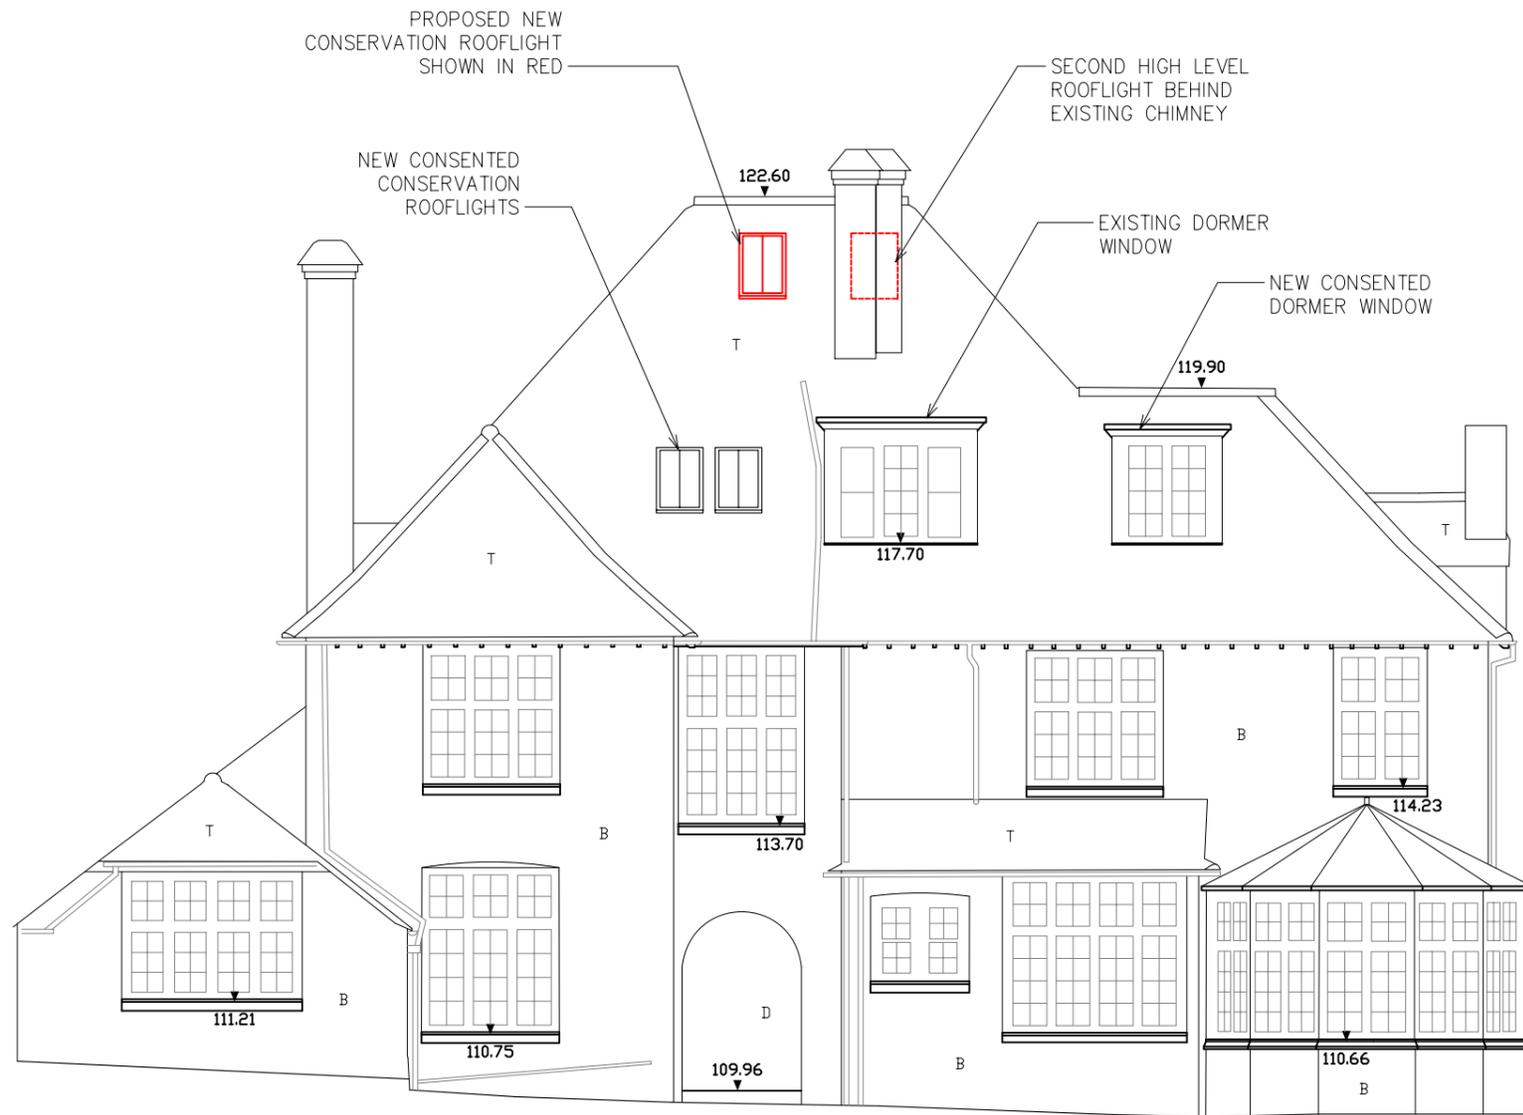

1 PROPOSED REAR ELEVATION
1 : 100



LOCATION

79 Redington Road
Hampstead NW3 7RR

DRAWING TITLE

PROPOSED ELEVATIONS

DATE

NOV 2012

SCALE

1:100 @A3

JOB NO

1209

DWG NO/REV

112/-