



Rev	Date	Description
-	-	-

Materials


- ① Aluminium framed, polyester mesh screen panel system, plain colour.
- ② As ① with tree print.
- ③ Painted circular steel columns.
- ④ Main building concrete panels.
- ⑤ Main building glazed timber screen walls.
- ⑥ Dark brown facing brick.
- ⑦ Wire fence.
- ⑧ Timber pergola.

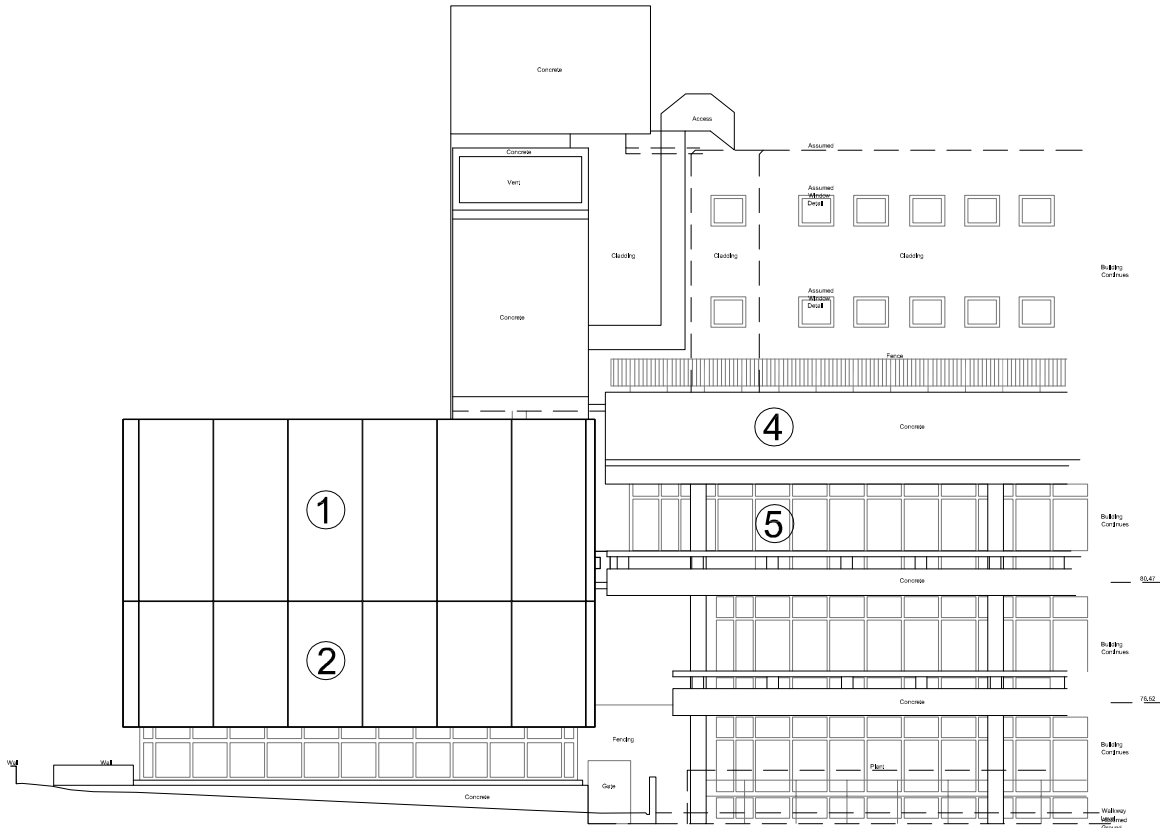

Rear Elevation

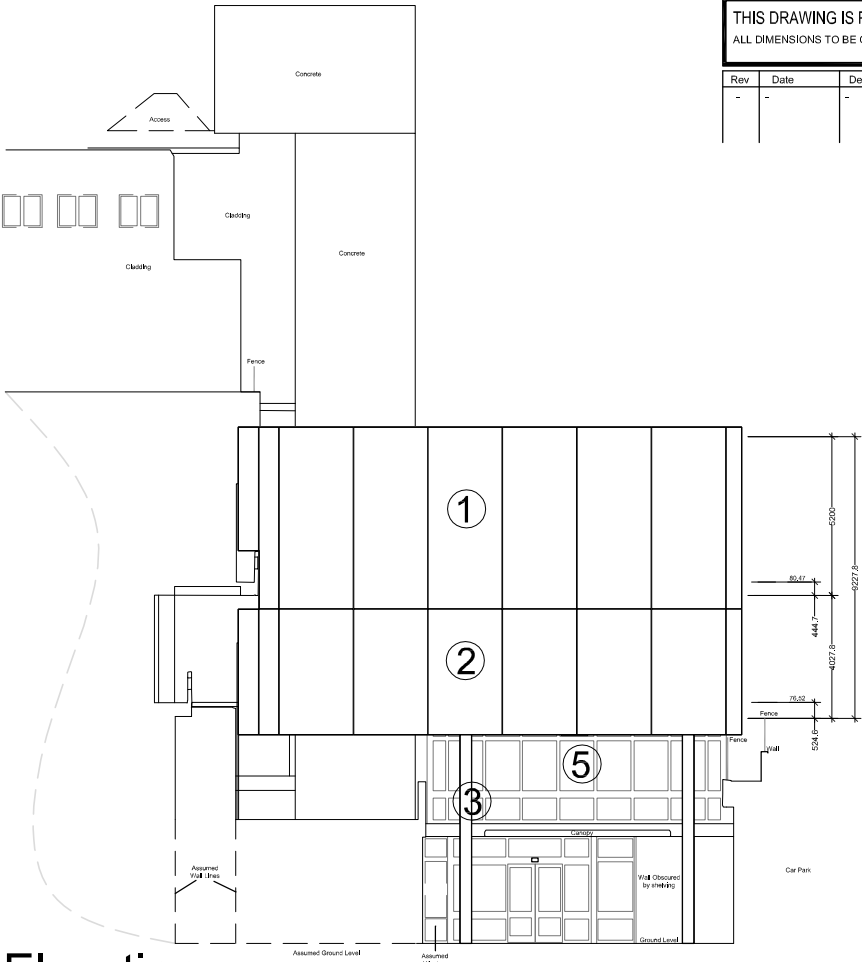

Front Elevation

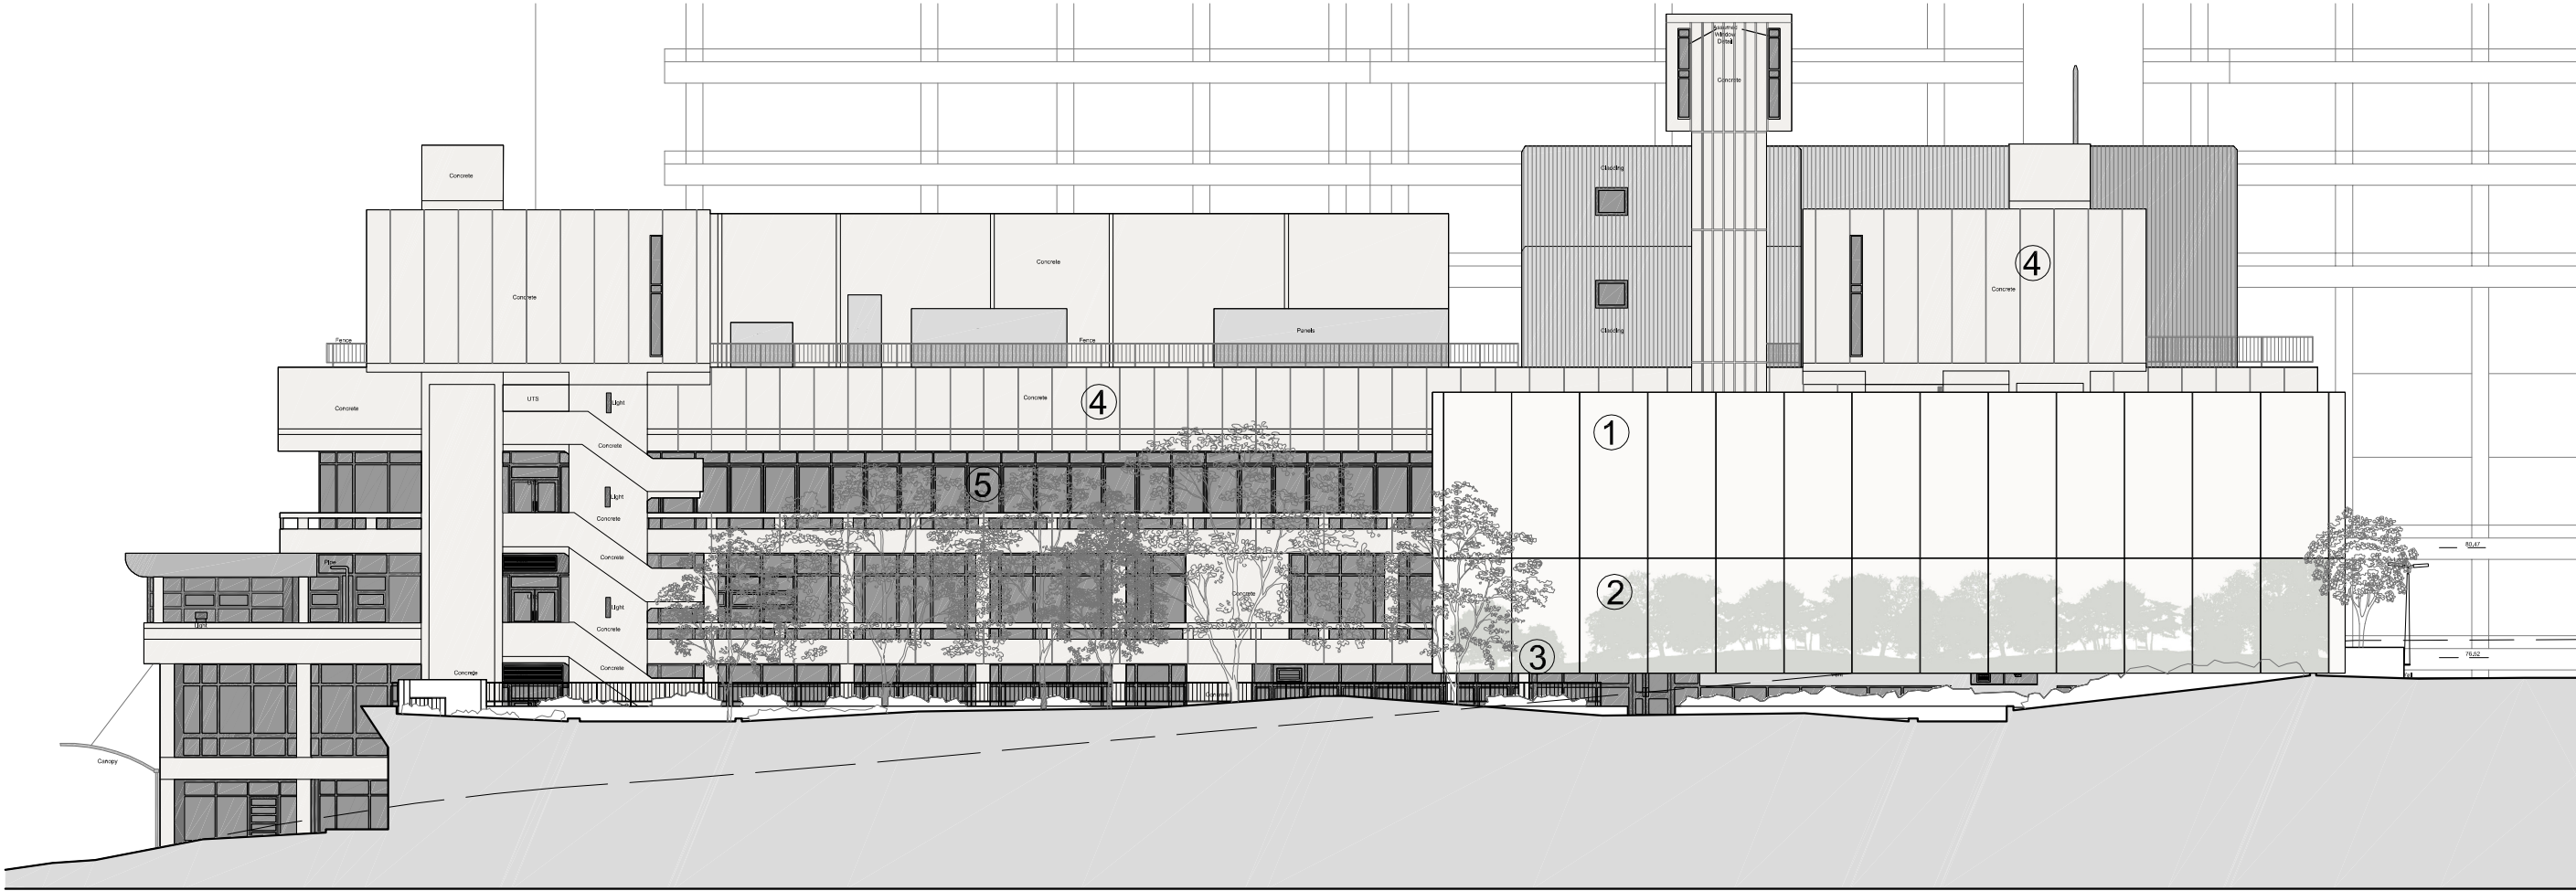

Side Elevation

New Theatres Elevations

Royal Free London New Theatres + Day Surgery	New Theatres Elevations Proposed
---	-------------------------------------



1:250@A3	10/2012	12047	(02)001	/
SCALE:	DATE:	JOB NUMBER:	DRAWING NUMBER:	REV

Tel 020 7387 0141 Fax 020 7387 7460 architects@ansellandbailey.com
CHARTERED ARCHITECTS 24-32 STEPHENSON WAY LONDON NW1 2HD