


Rev	Date	Description
-	-	-

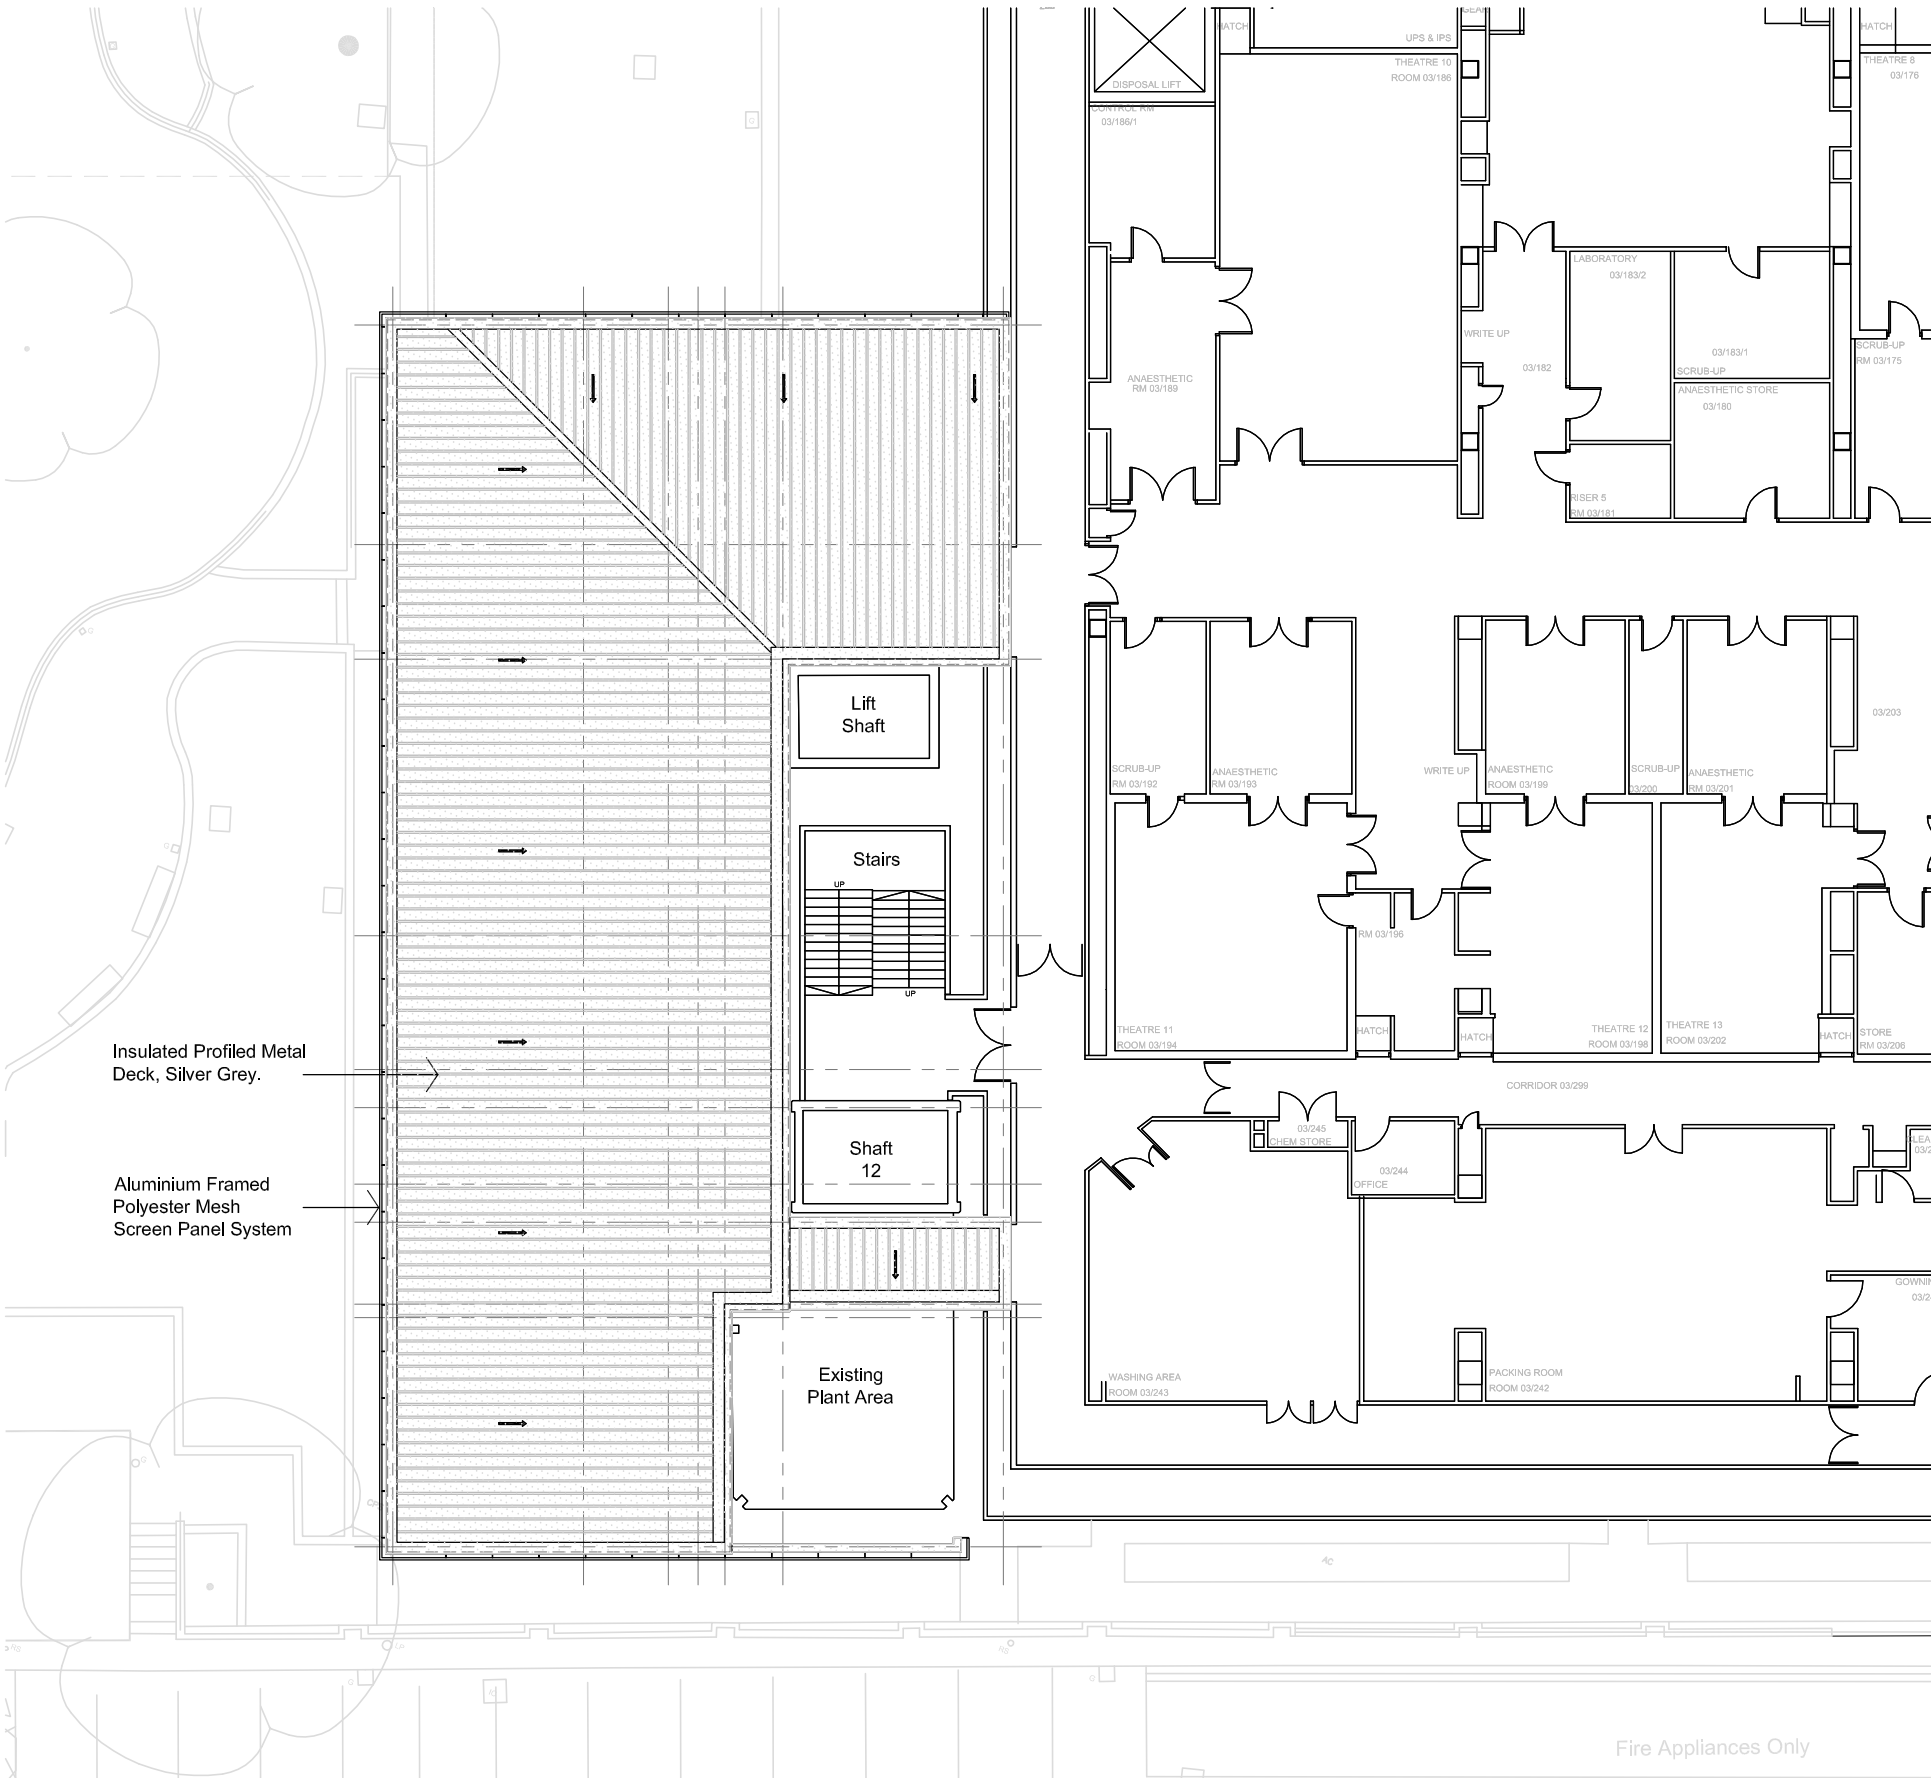

New Theatres Roof Plan

Royal Free London New Theatres + Day Surgery	New Theatres Roof Plan
---	---------------------------



1:200@A3 SCALE:	10/2012 DATE:	12047 JOB NUMBER:	(01)004 DRAWING NUMBER:	/ REV
--------------------	------------------	----------------------	----------------------------	----------