


Rev	Date	Description
-	-	-

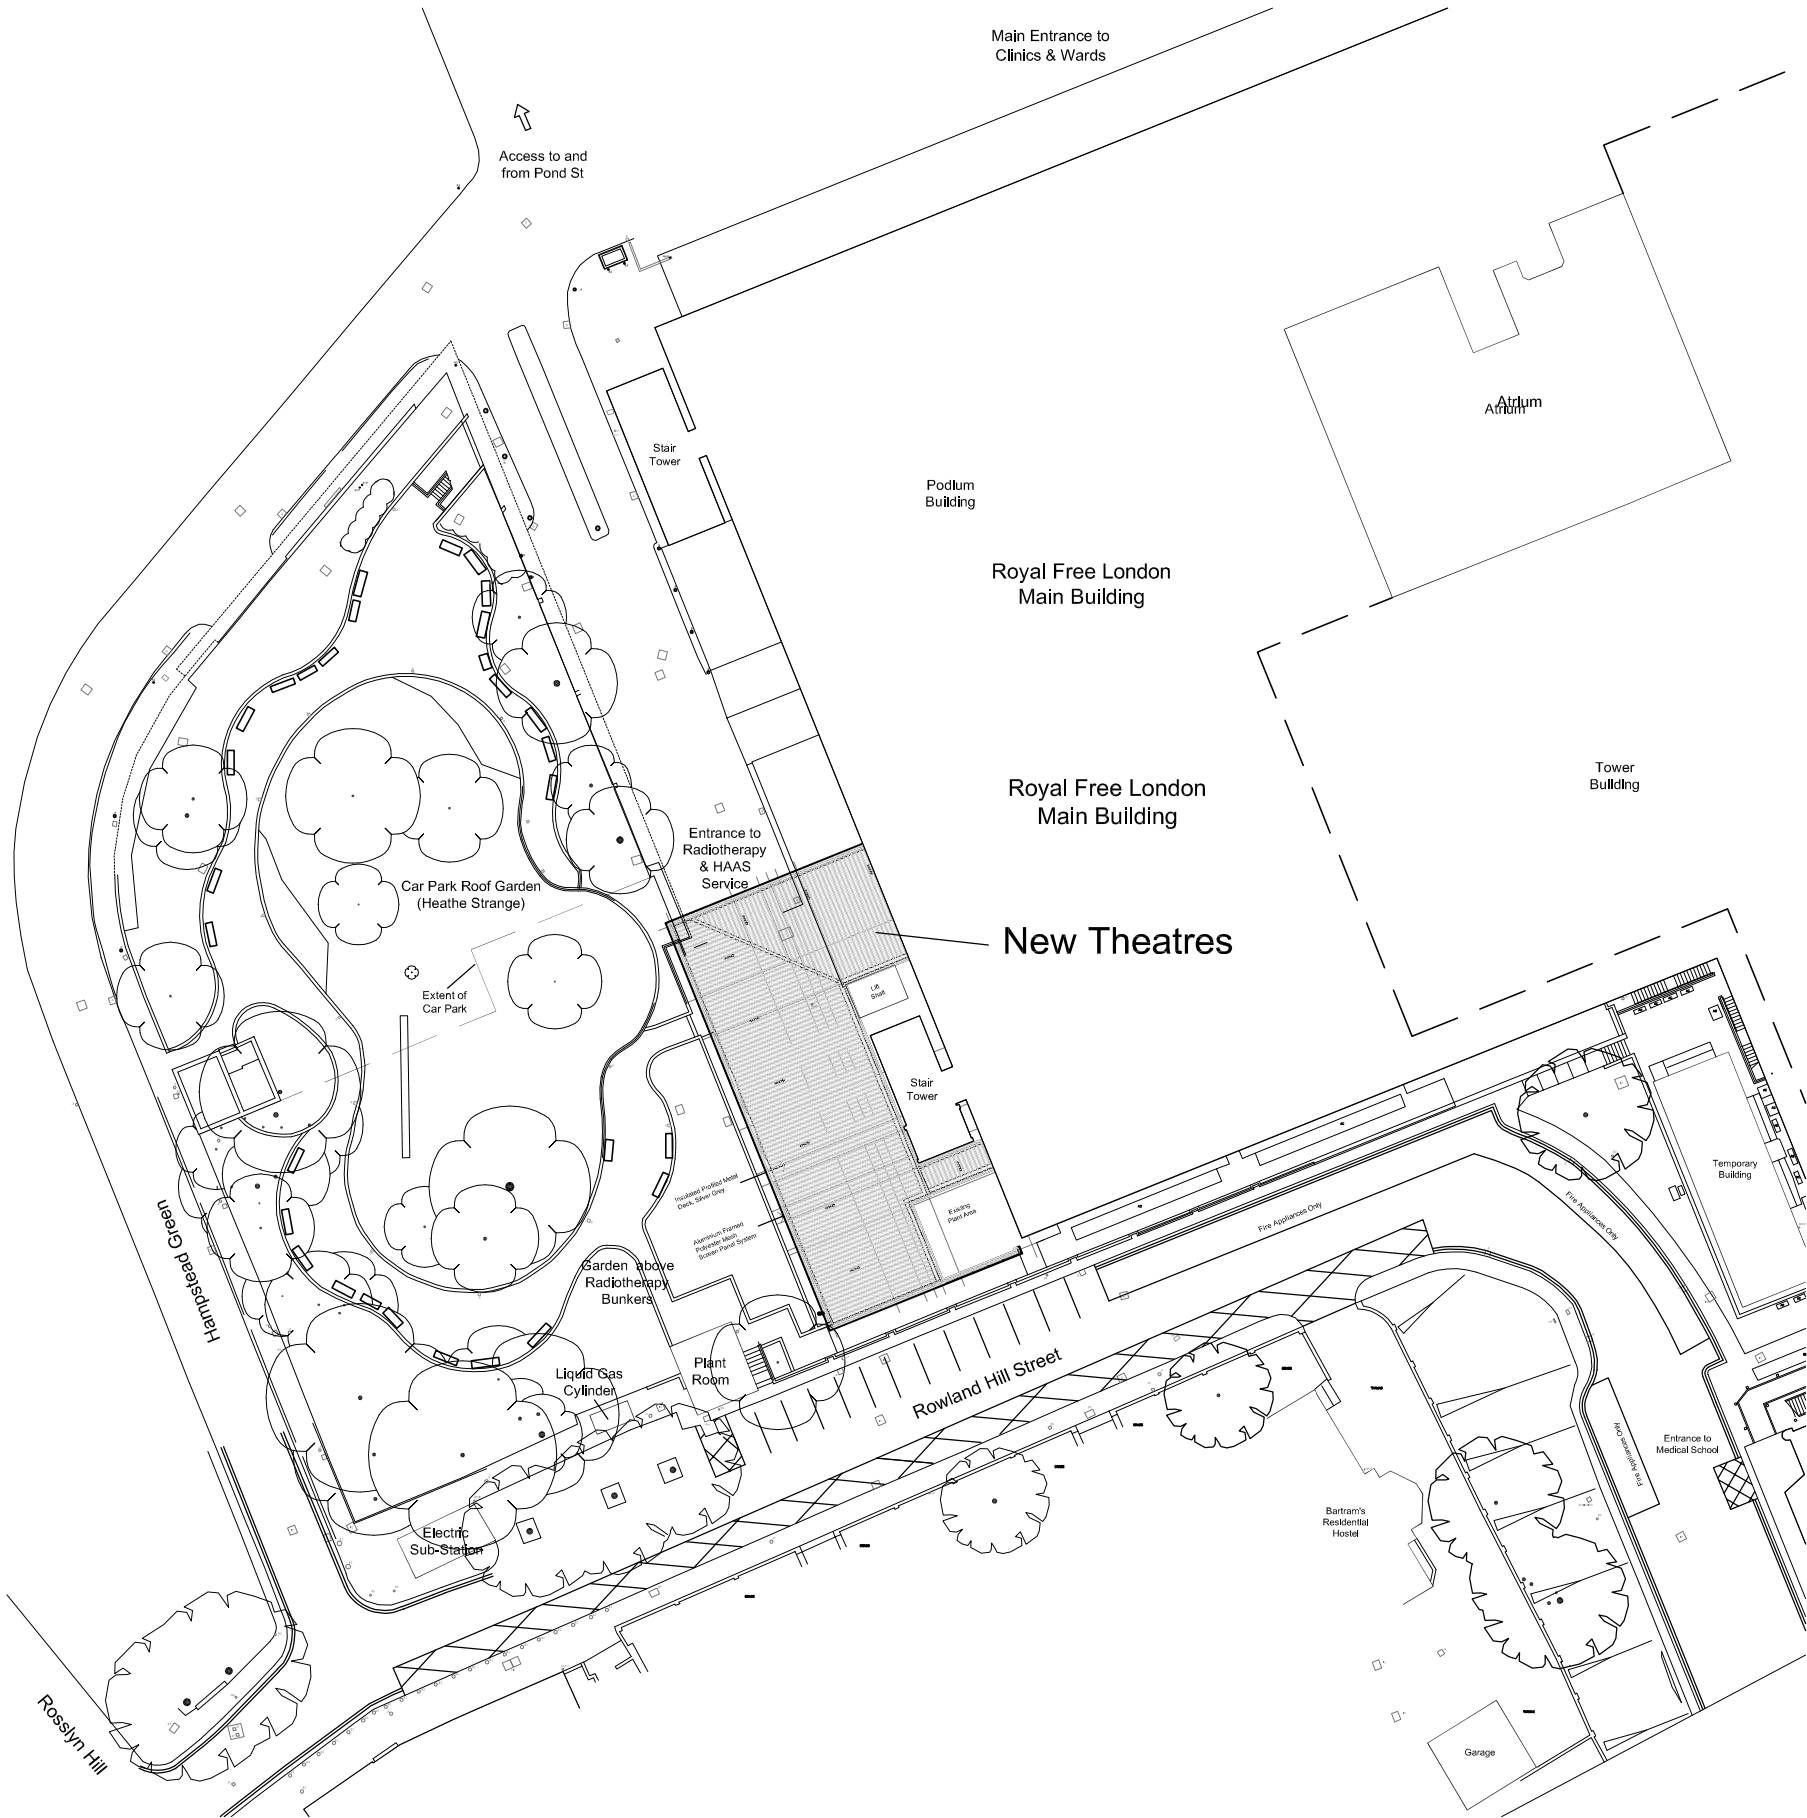

Proposed Site Plan

Royal Free London New Theatres + Day Surgery	Proposed Site Plan
---	--------------------

1:500@A3	11/2012	12047	(00)002	/
SCALE:	DATE:	JOB NUMBER:	DRAWING NUMBER:	REV: