



Rev	Date	Description
-	-	-

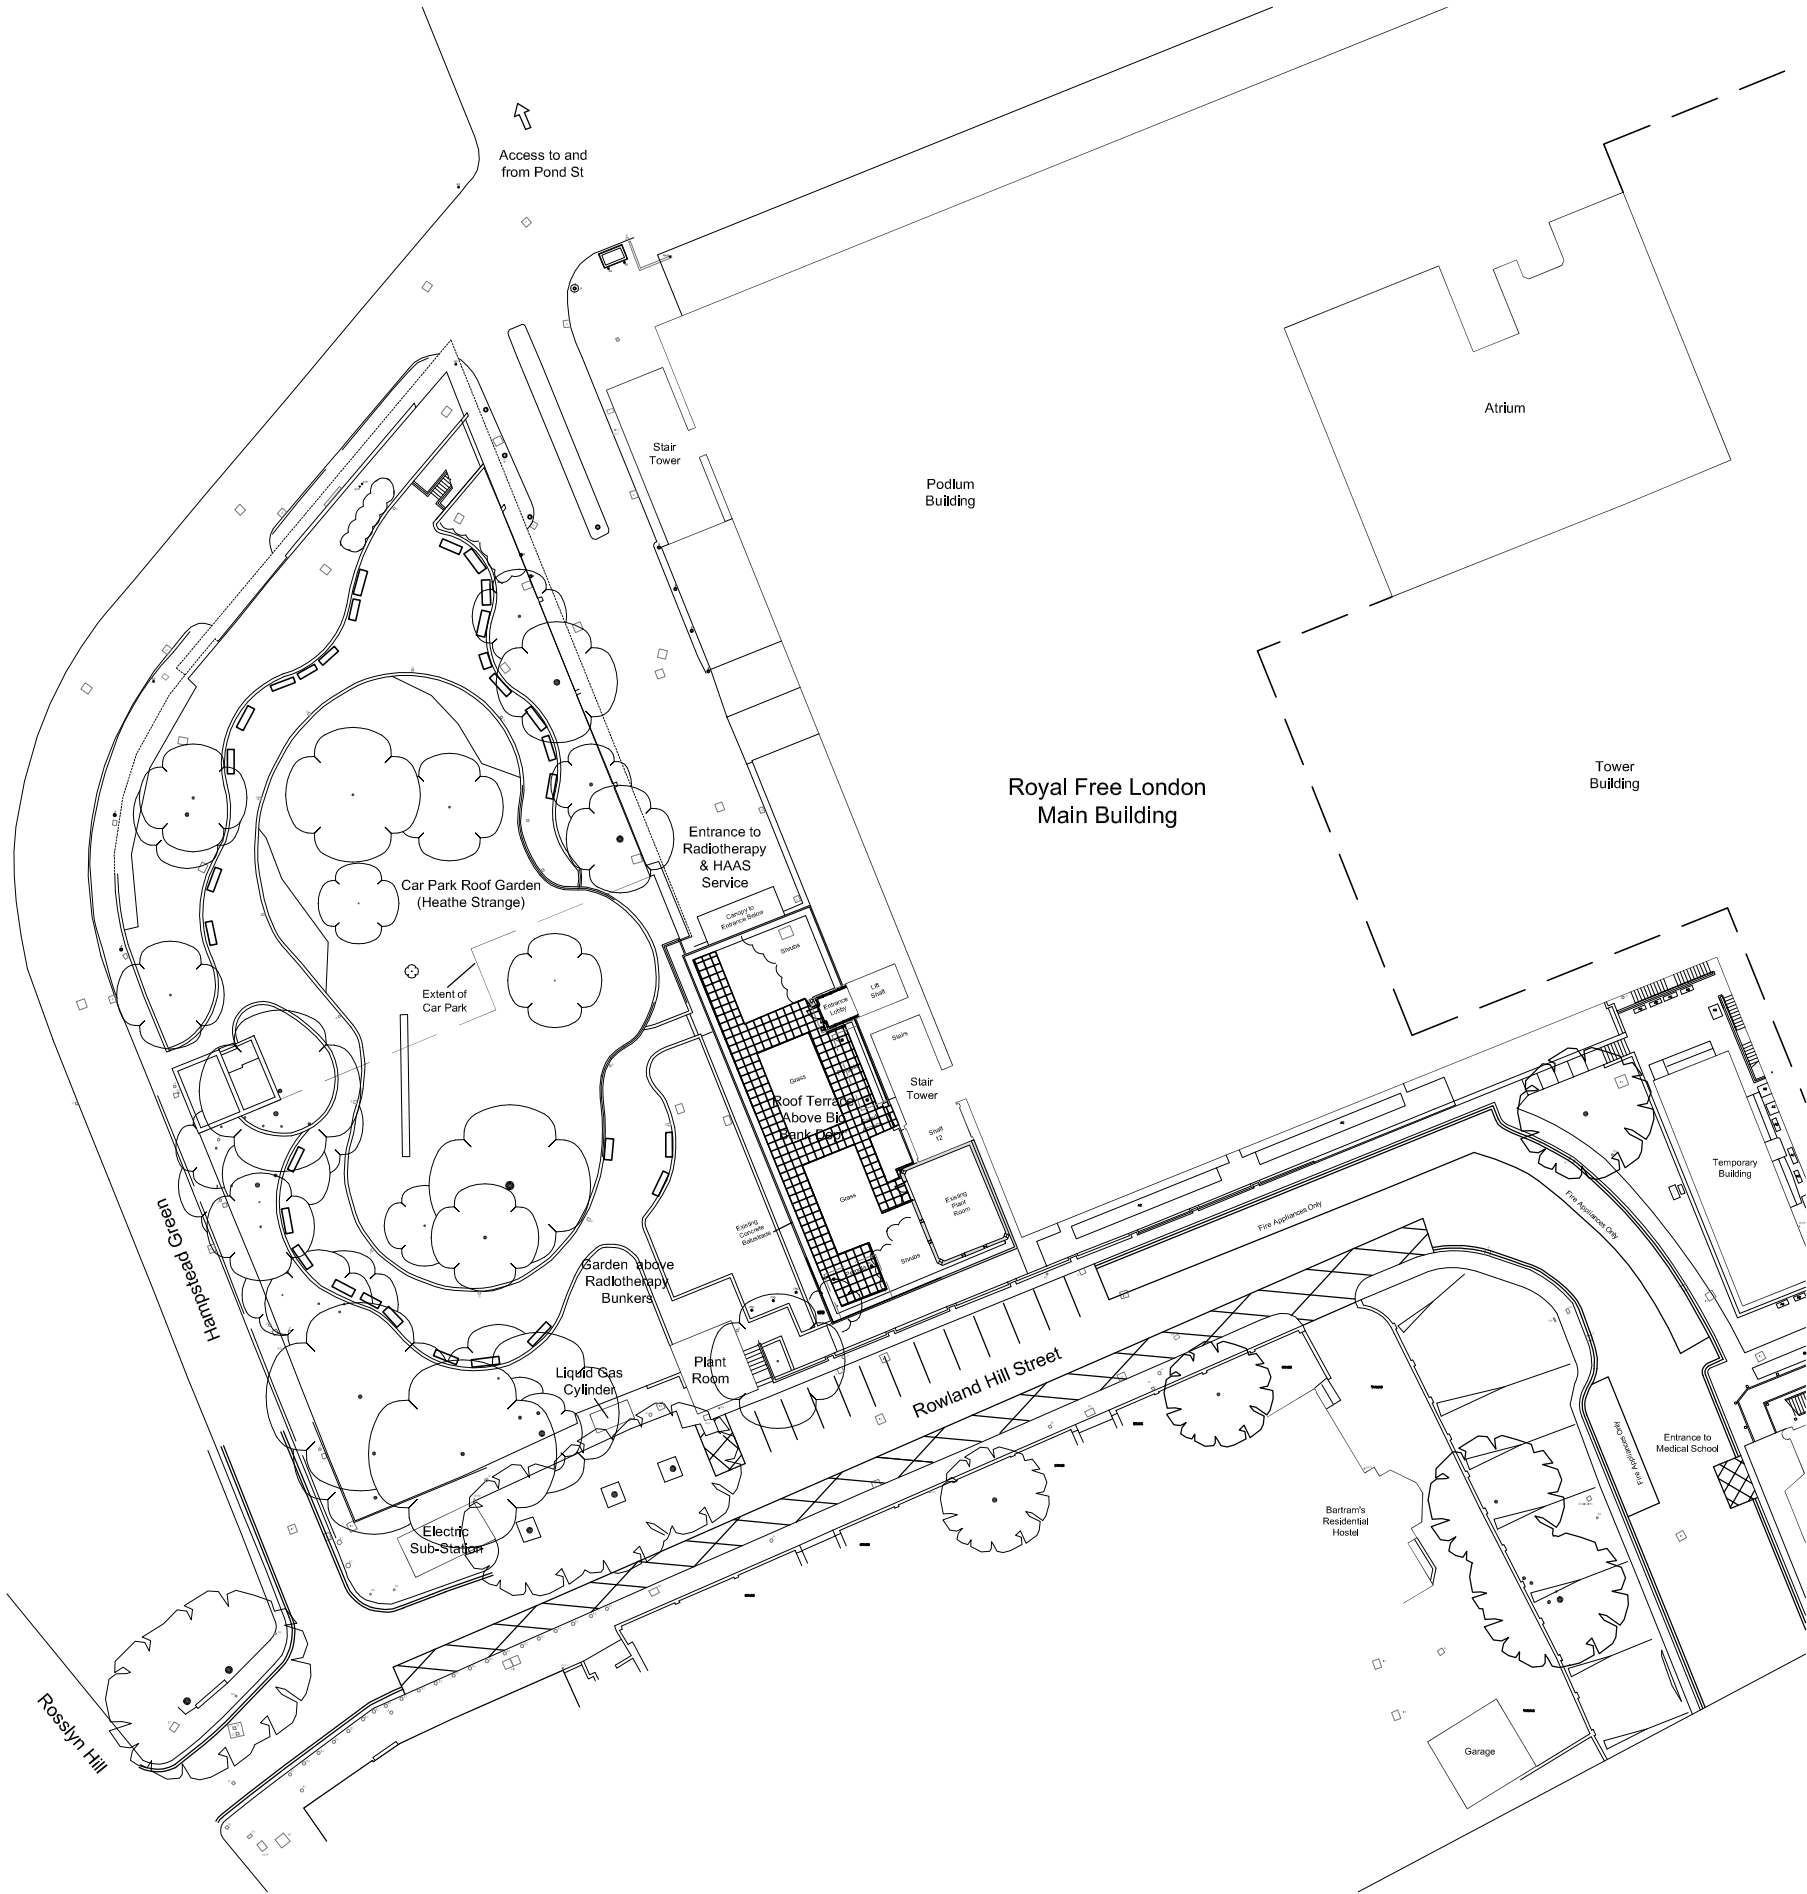

NORTH

 

Existing Site Plan

Royal Free London New Theatres + Day Surgery	Existing Site Plan
---	--------------------



ANSELL & BAILEY

1:500@A3	10/2012	12047	(00)001	/
SCALE:	DATE:	JOB NUMBER:	DRAWING NUMBER:	REV:

Tel 020 7387 0141 Fax 020 7387 7460 architects@ansellandbailey.com
CHARTERED ARCHITECTS 24-32 STEPHENSON WAY LONDON NW1 2HD