

10.0m


2.5m

scale 1:50

Ars Lettres Techniques Limited 2012 copyright is retained ©



indicates fabric to be removed

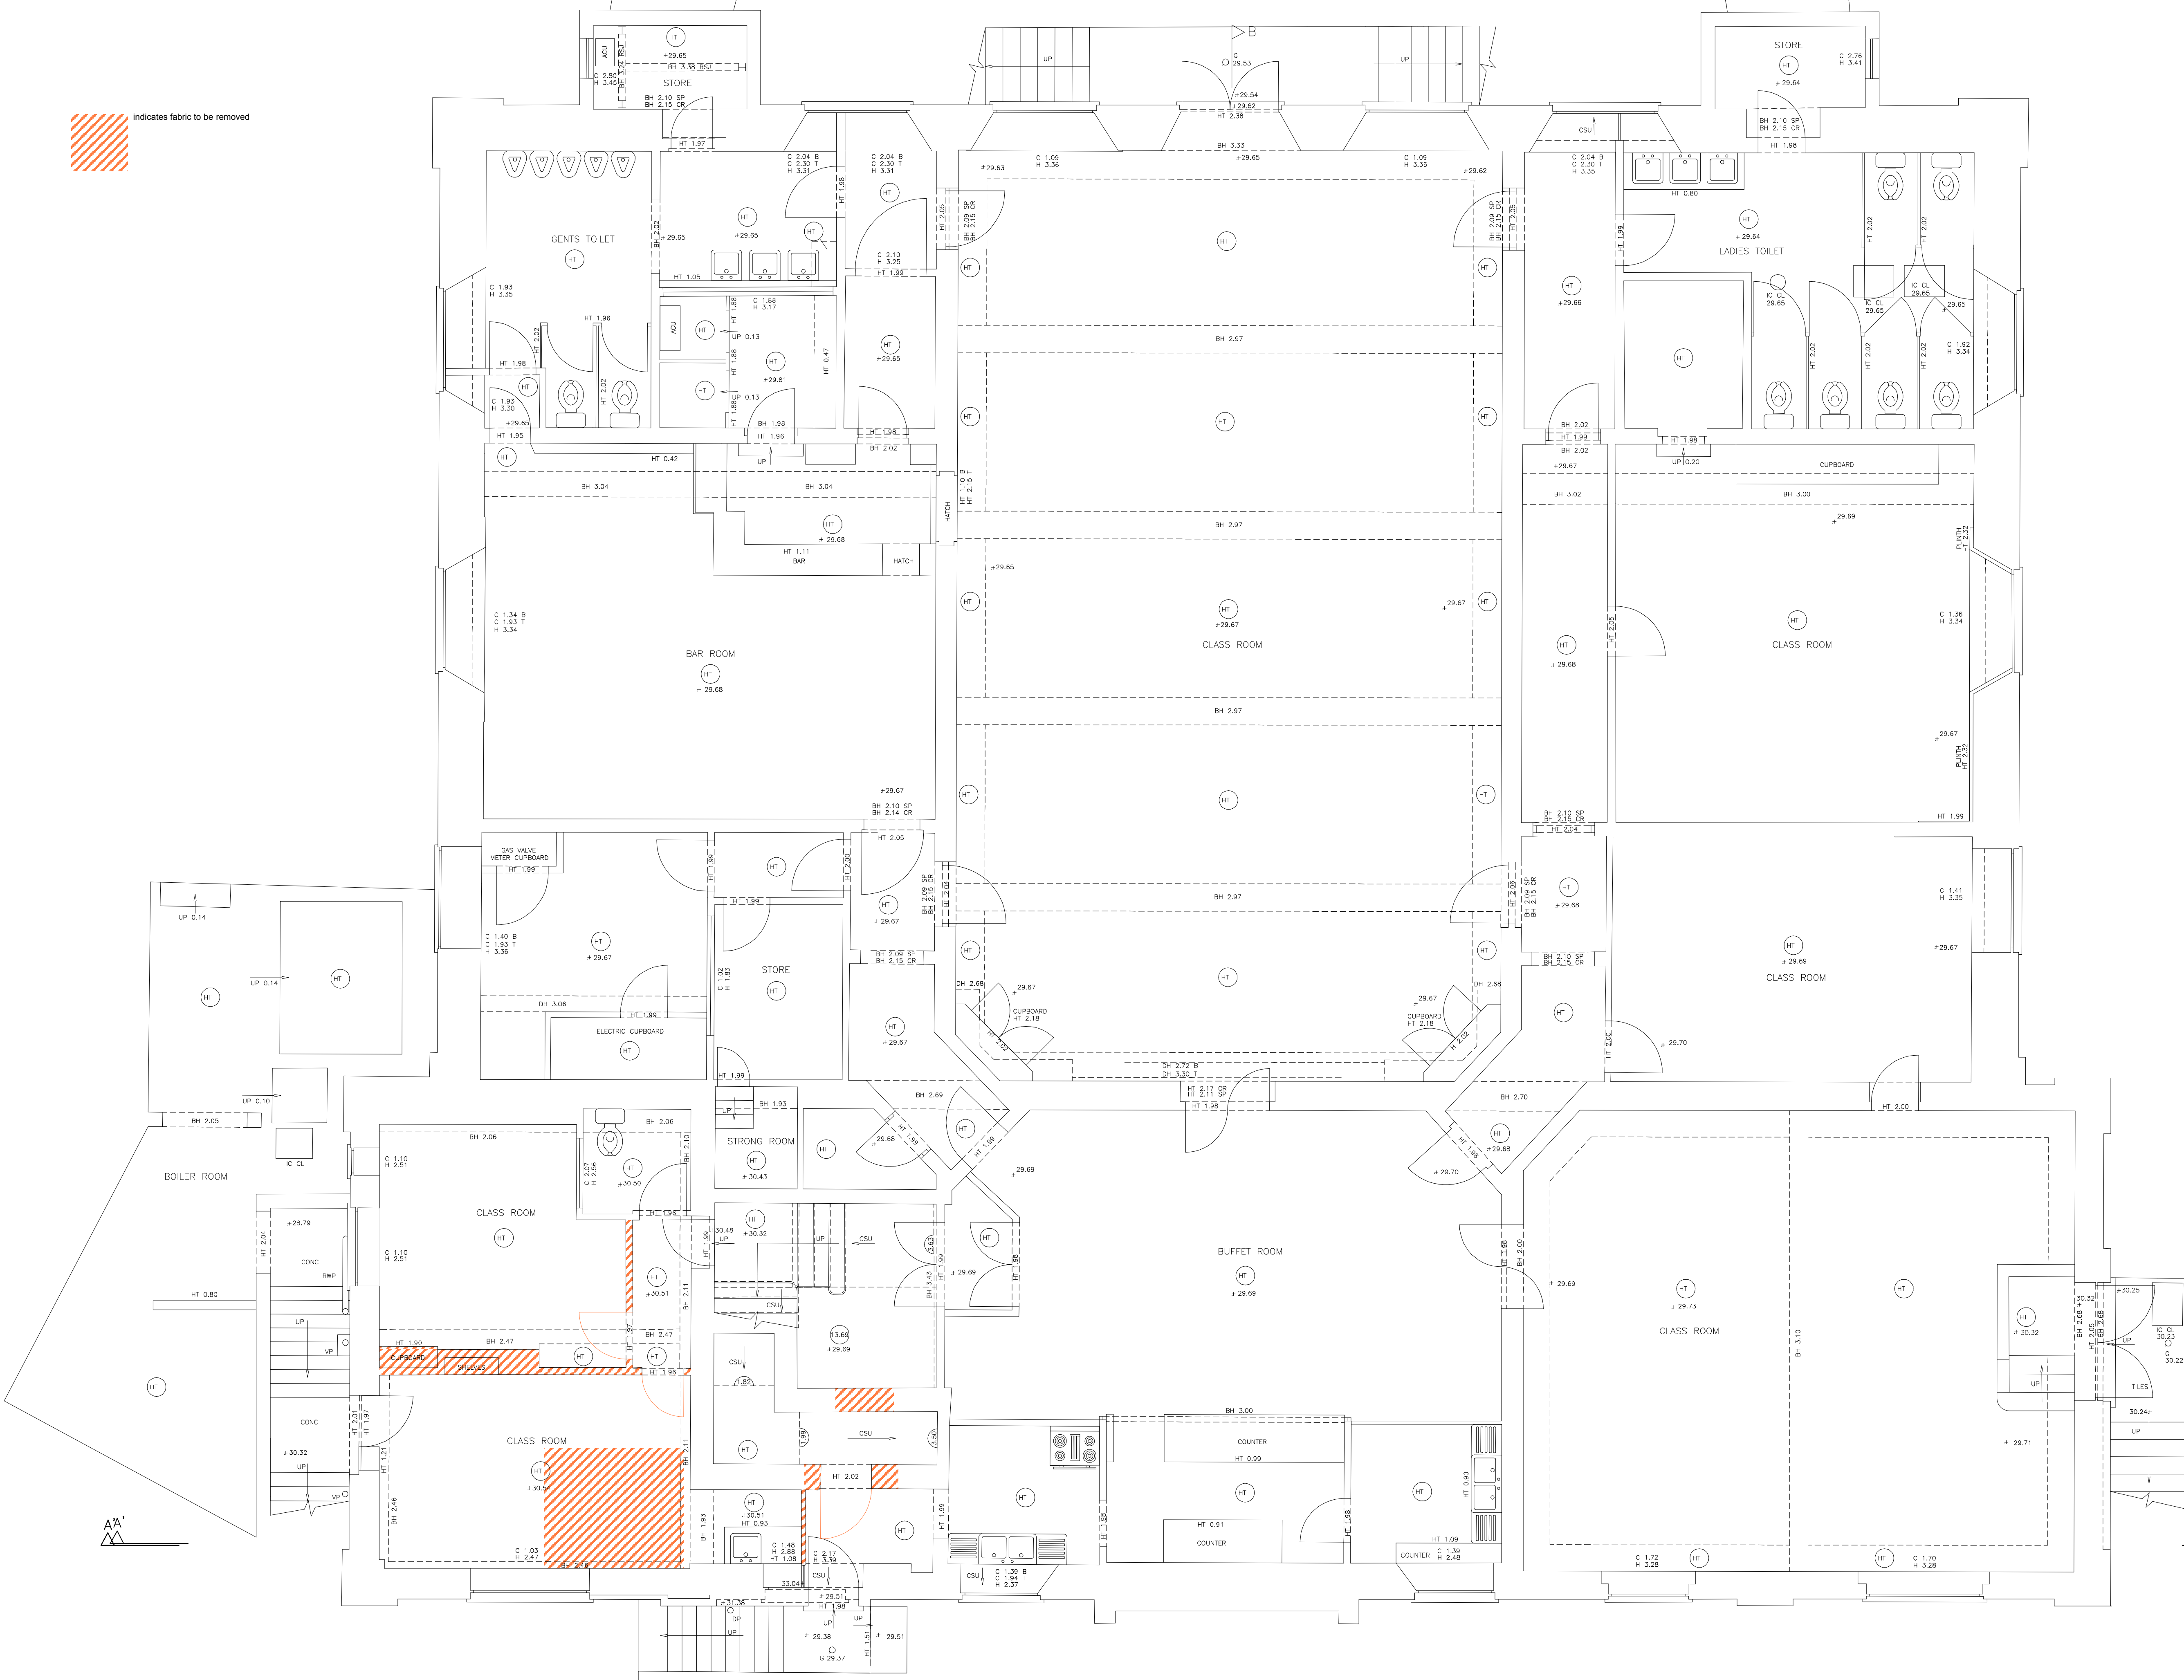

revisions

arts lettres techniques ARCHITECT copyright is retained ©

33A ARLINGTON ROAD LONDON NW7 7ES T: (020) 7383 4778

all drawings must be issued on this

alan.chandler@member.riba.org

PROJECT CECIL SHARP HOUSE

SUBJECT BASEMENT FLOOR PLAN existing

NUMBER CSH 0102

REVISION

SCALE 1:50 @ A1

DATE 01/08/12