


scale 1:50
2.5m
10.0m

indicates fabric to be removed

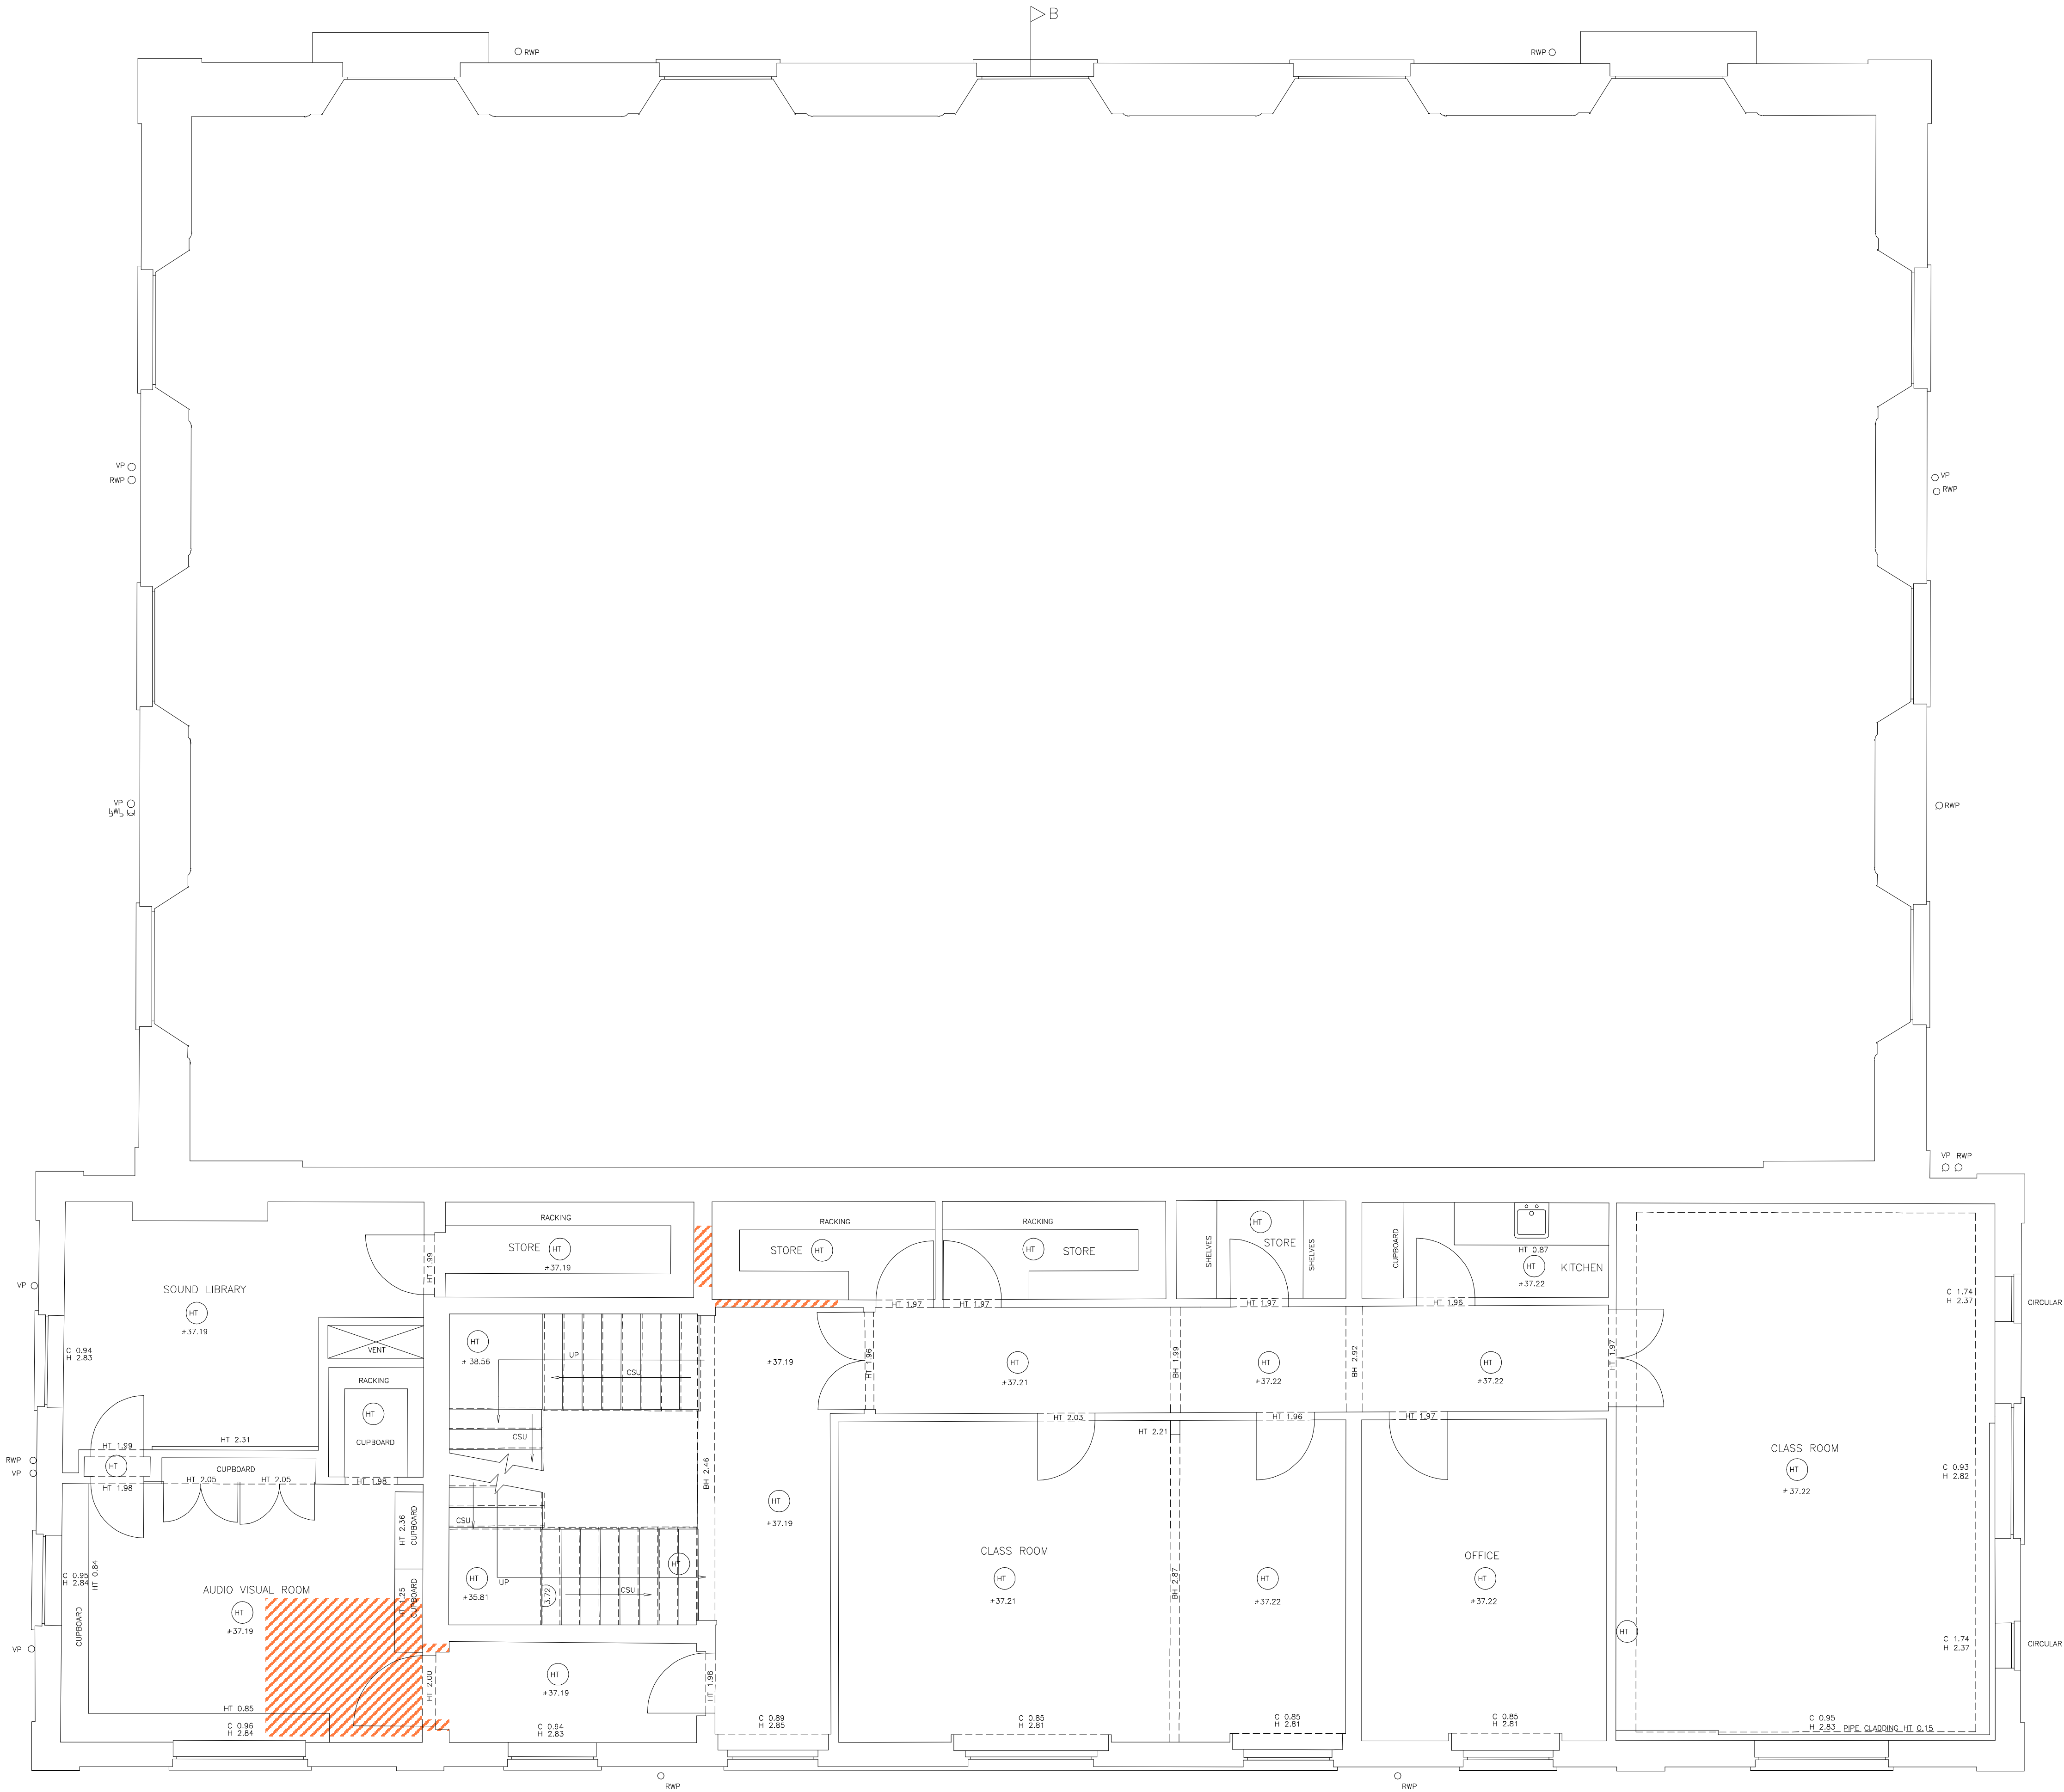

arts lettres techniques ARCHITECT
33A ARLINGTON ROAD LONDON NW7 7ES T: (020) 7383 4778
alan.chandler@member.riba.org
PROJECT CECIL SHARP HOUSE
SUBJECT FIRST FLOOR PLAN existing

copyright is retained ©
all drawings must be issued on site
SCALE 1:50 @ A1
NUMBER CSH 0104
REVISION
DATE 01/08/12

revisions

