



10.0m

2.5m

scale 1:50



indicates fabric to be removed

 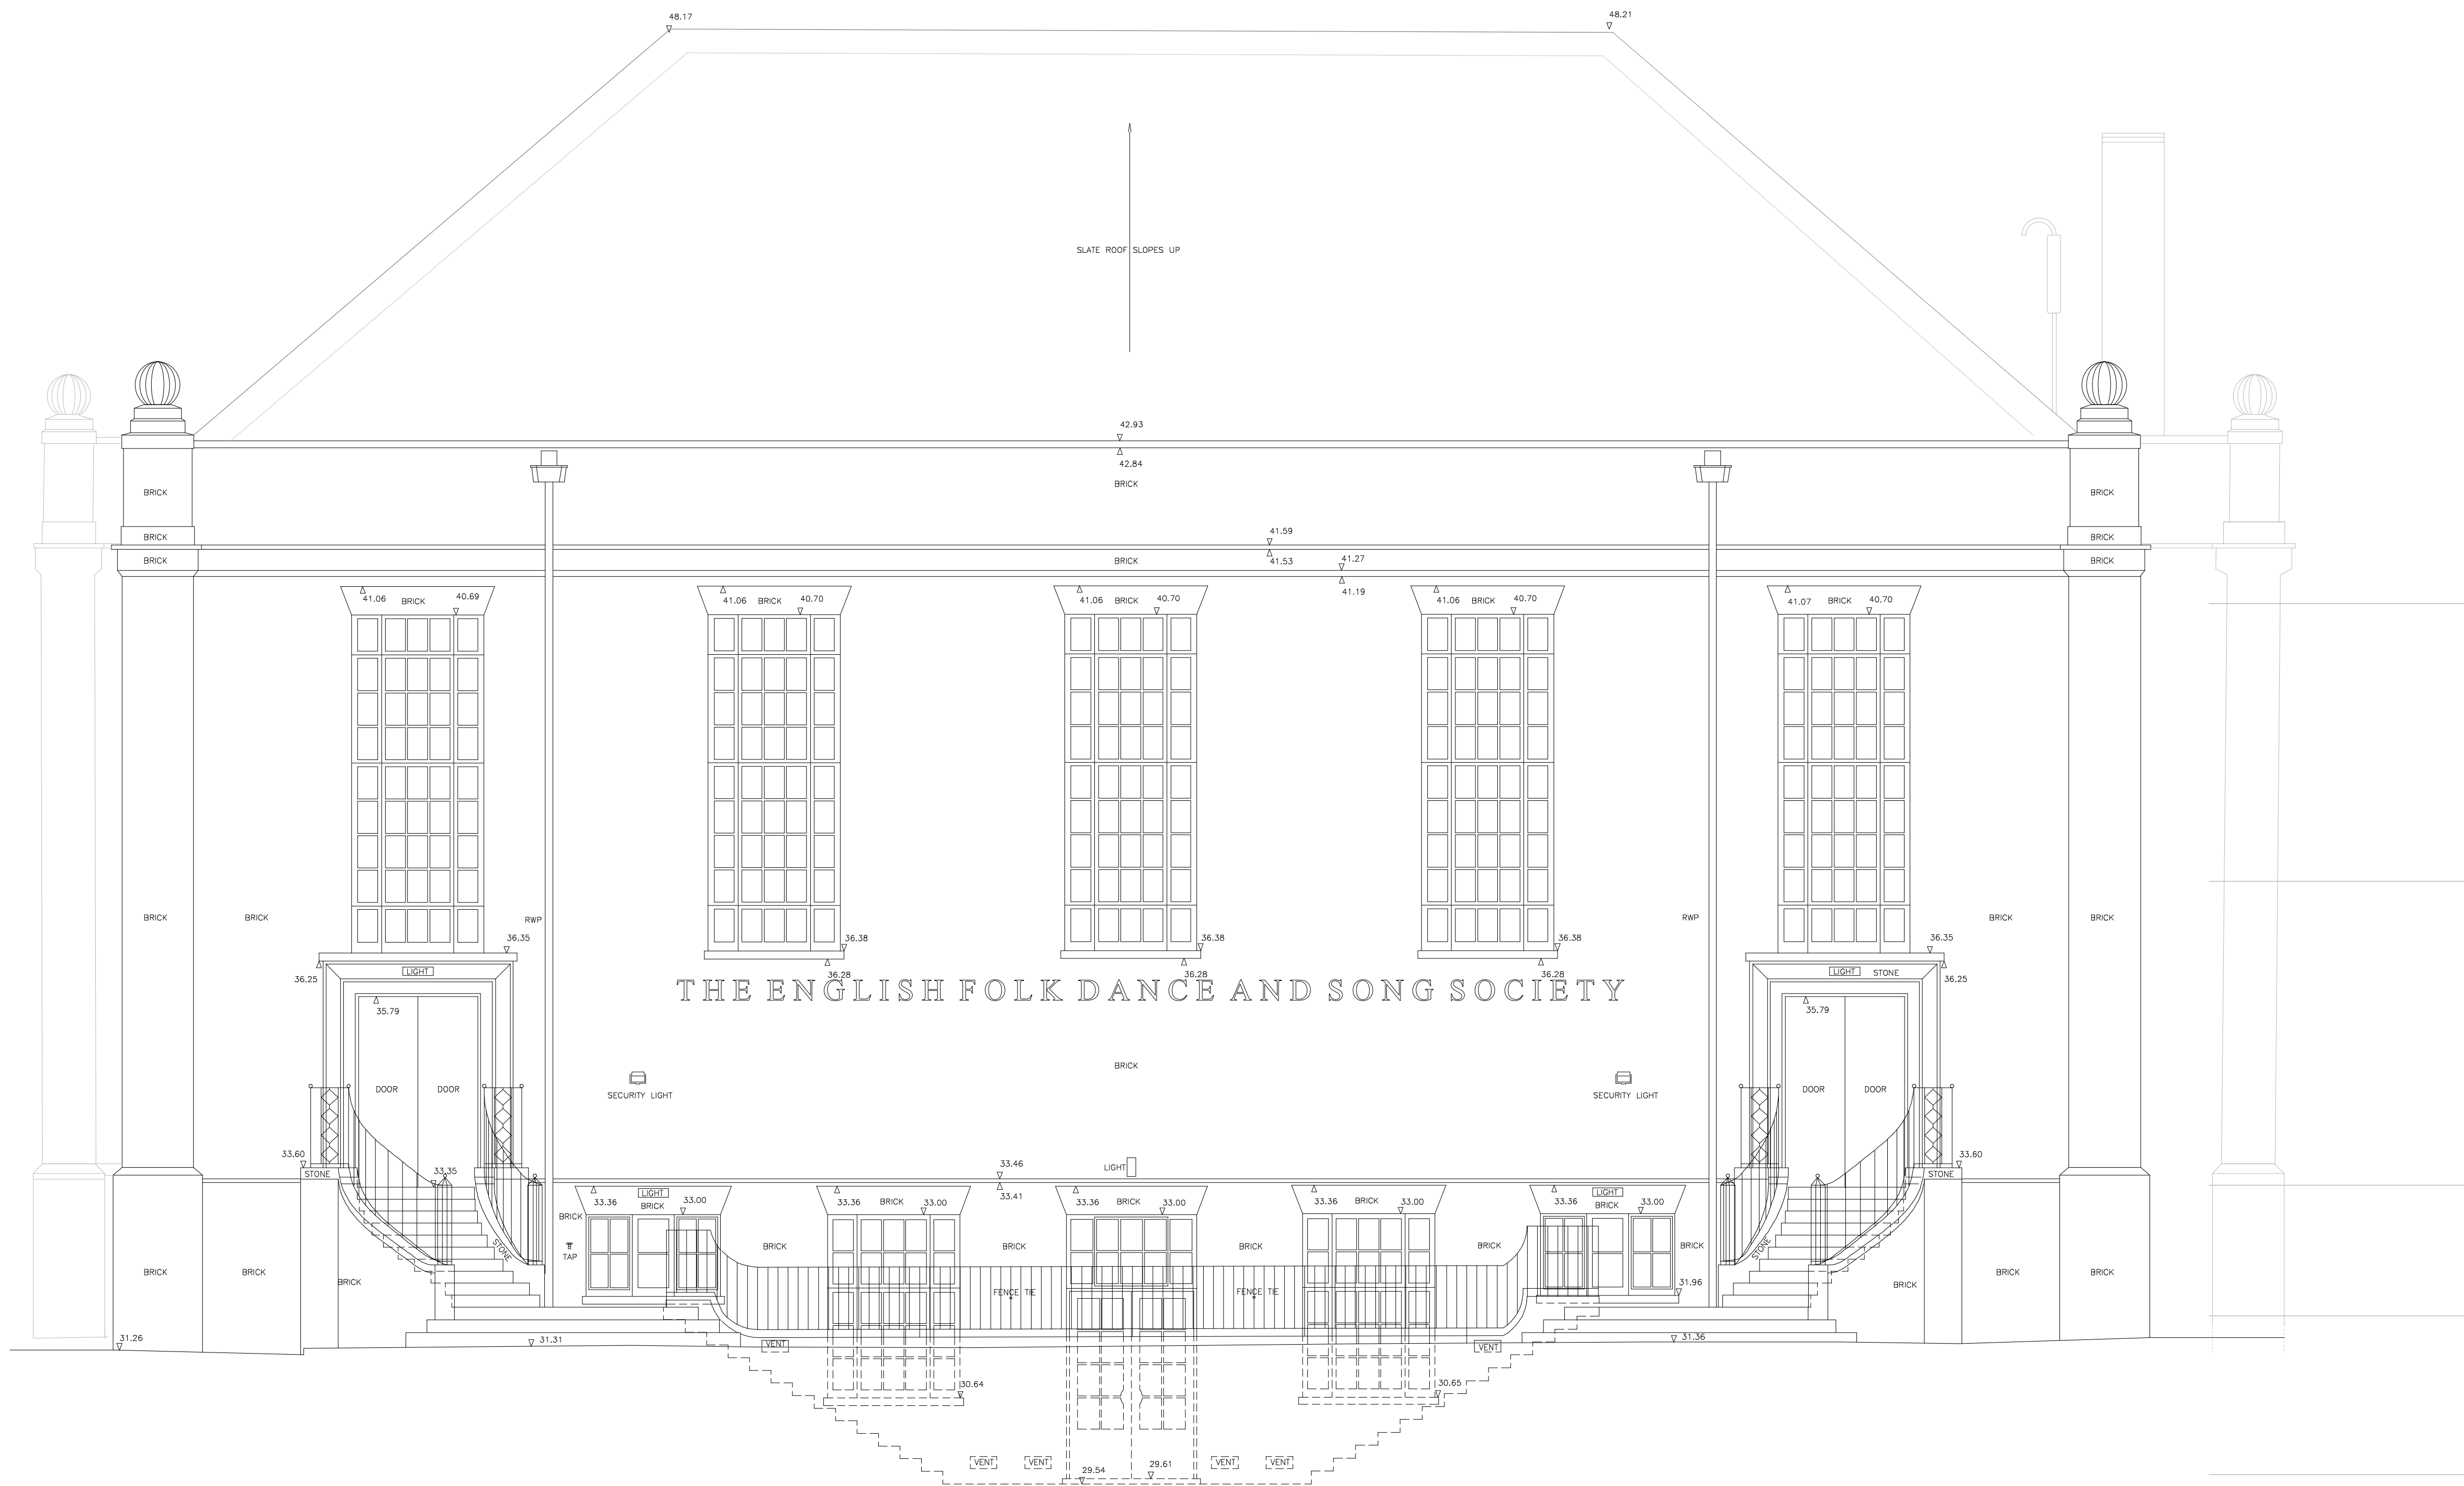

revisions

copyright is retained ©
33A ARLINGTON ROAD LONDON NW7 7ES T: (020) 7383 4778
all drawings must be issued on this
alan.chard@member.riba.org
PROJECT CECIL SHARP HOUSE
SUBJECT SOUTH ELEVATION existing
NUMBER CSH 0109
REVISION
SCALE 1:50 @ A1
DATE 01/08/12