


10.0m

2.5m

scale 1:50



indicates fabric to be removed

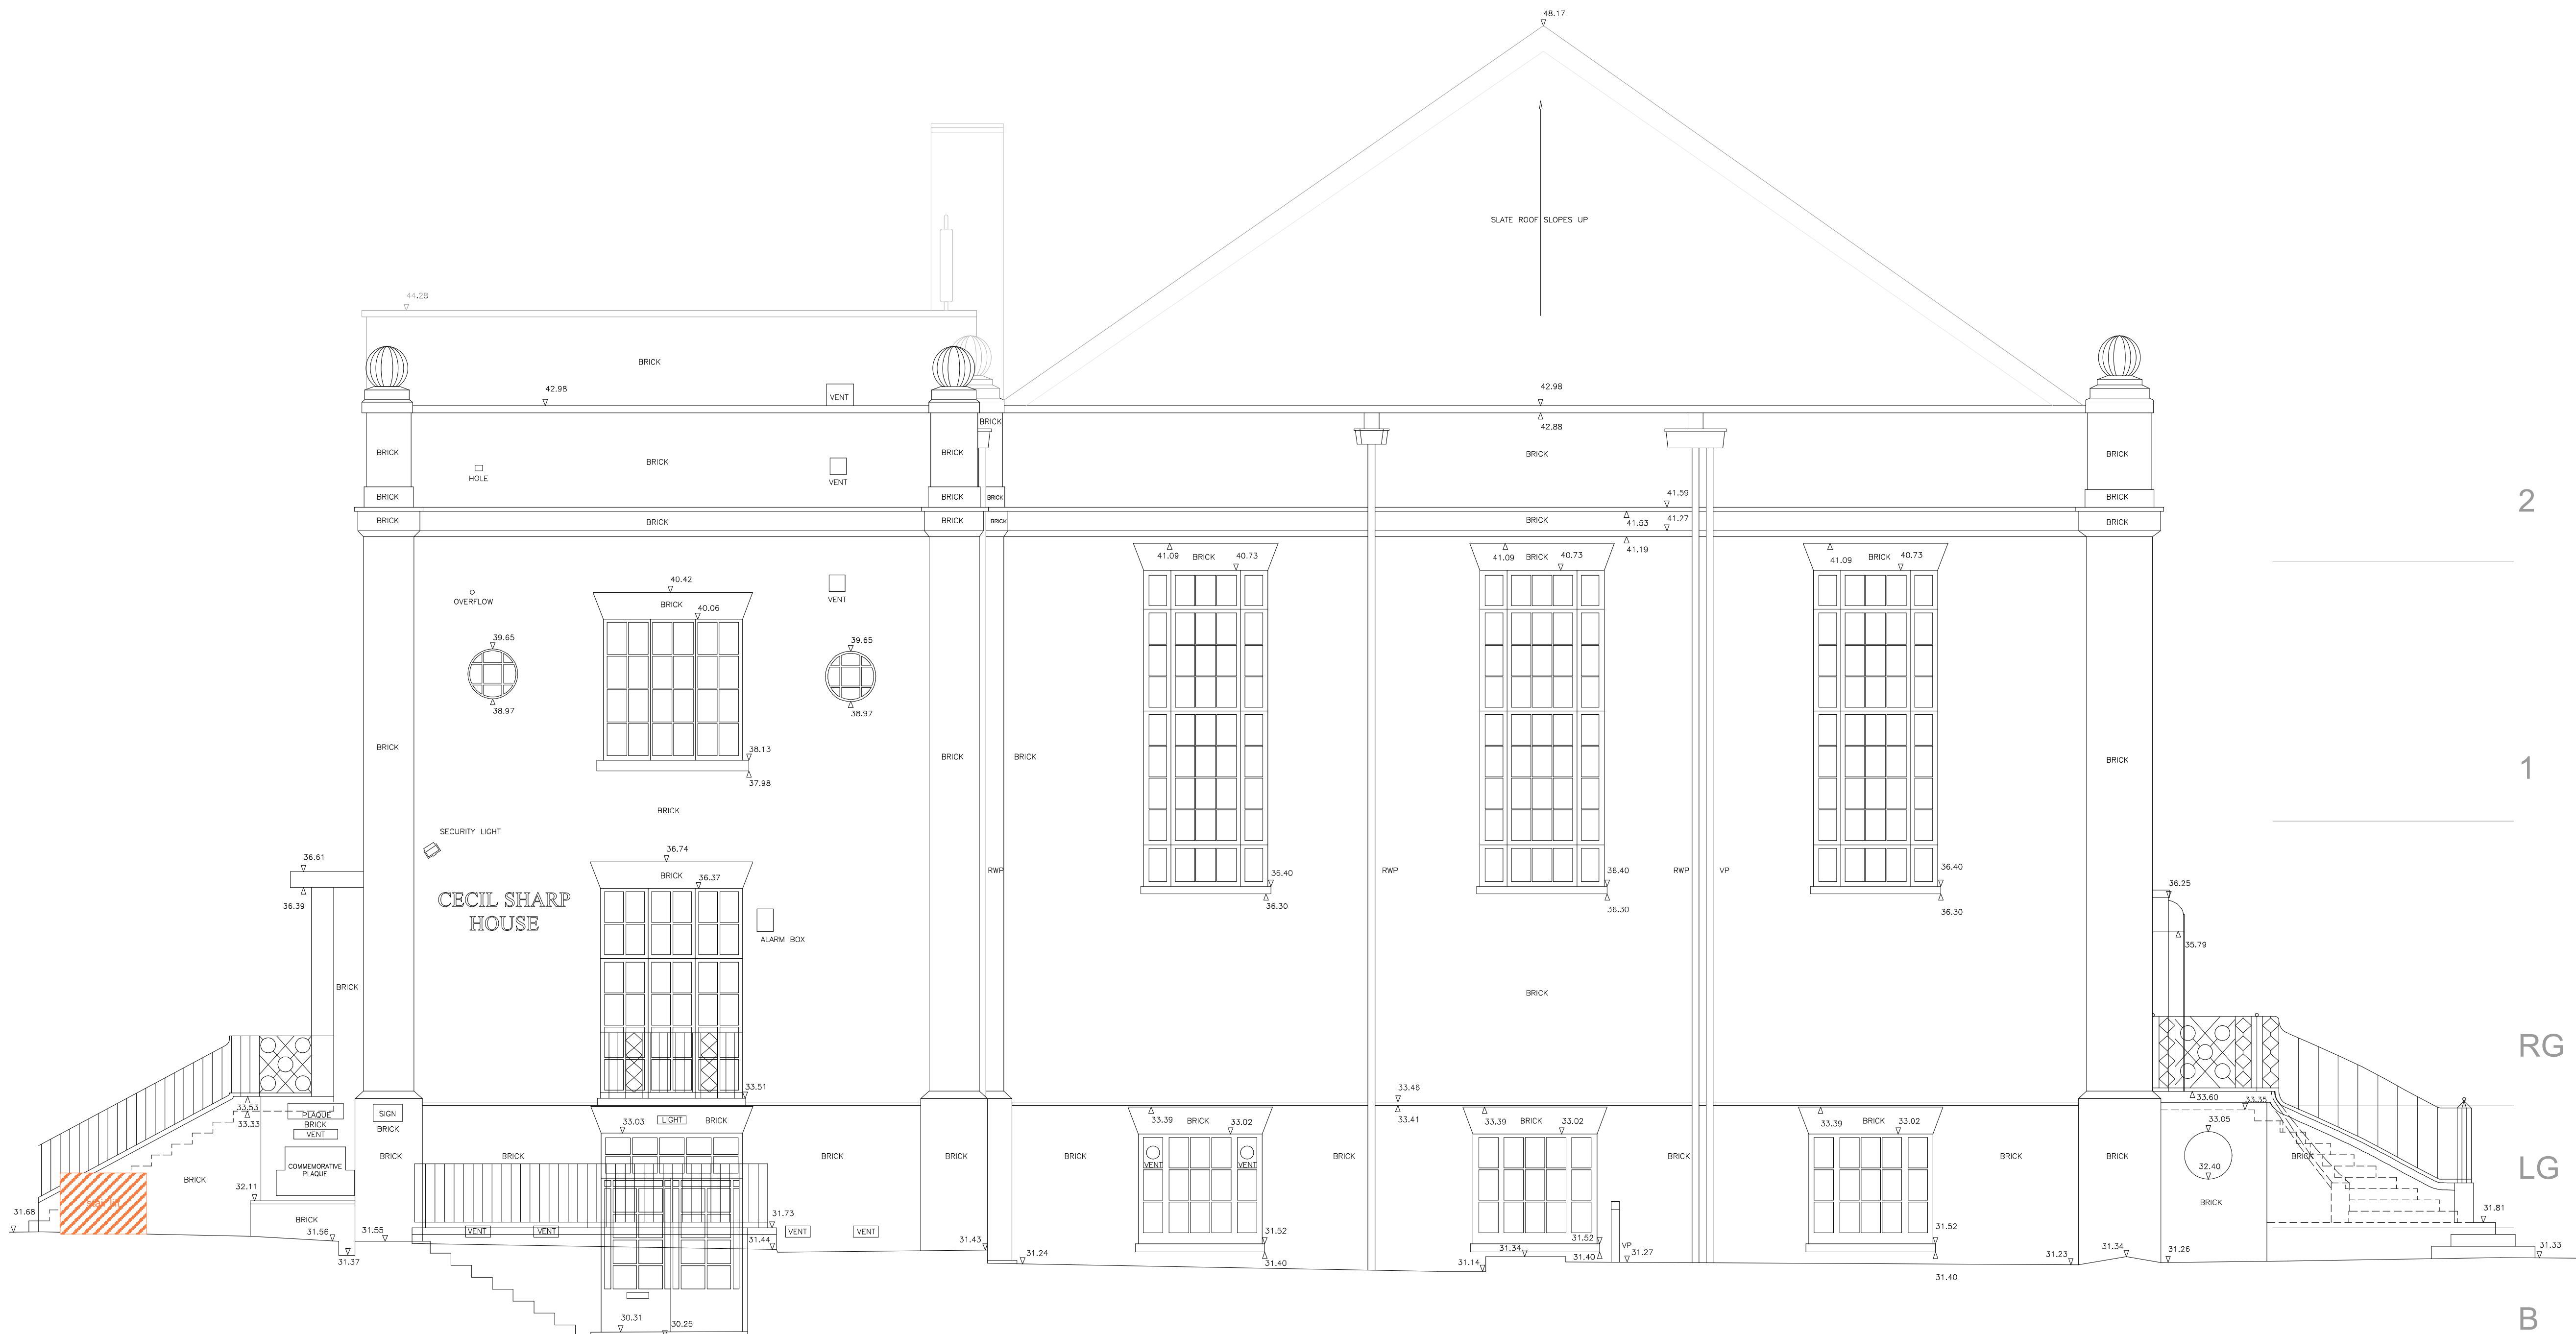

revisions

copyright is retained ©
33A ARLINGTON ROAD LONDON NW7 7ES T: (020) 7383 4778
all drawings must be issued on title
PROJECT CECIL SHARP HOUSE
SUBJECT WEST ELEVATION existing
NUMBER CSH 0110
REVISION
DATE 01/08/12
SCALE 1:50 @ A1