

10.0m

2.5m

scale 1:50

Arts Lettres Techniques Limited 2012 copyright is retained ©


melamine faced doors to unisex
Doc M compliant facilities

18mm marine wbp ply divider
mirror bonded to both faces
lining through with vertical mullion
not visible from exterior

dividing partitions in blockwork
tiled full height 2.4 metres on W/C
and corridor side, fairface to store

18mm marine wbp ply divider - mirror bonded
to lobby face - divider lines through with vertical
dividing mullion so not visible from exterior,
existing casements to remain openable, existing
translucent glass retained - lobby wall set away
from glass so remaining unseen

full height fire/acoustic wall
plastered and decorated on lobby side

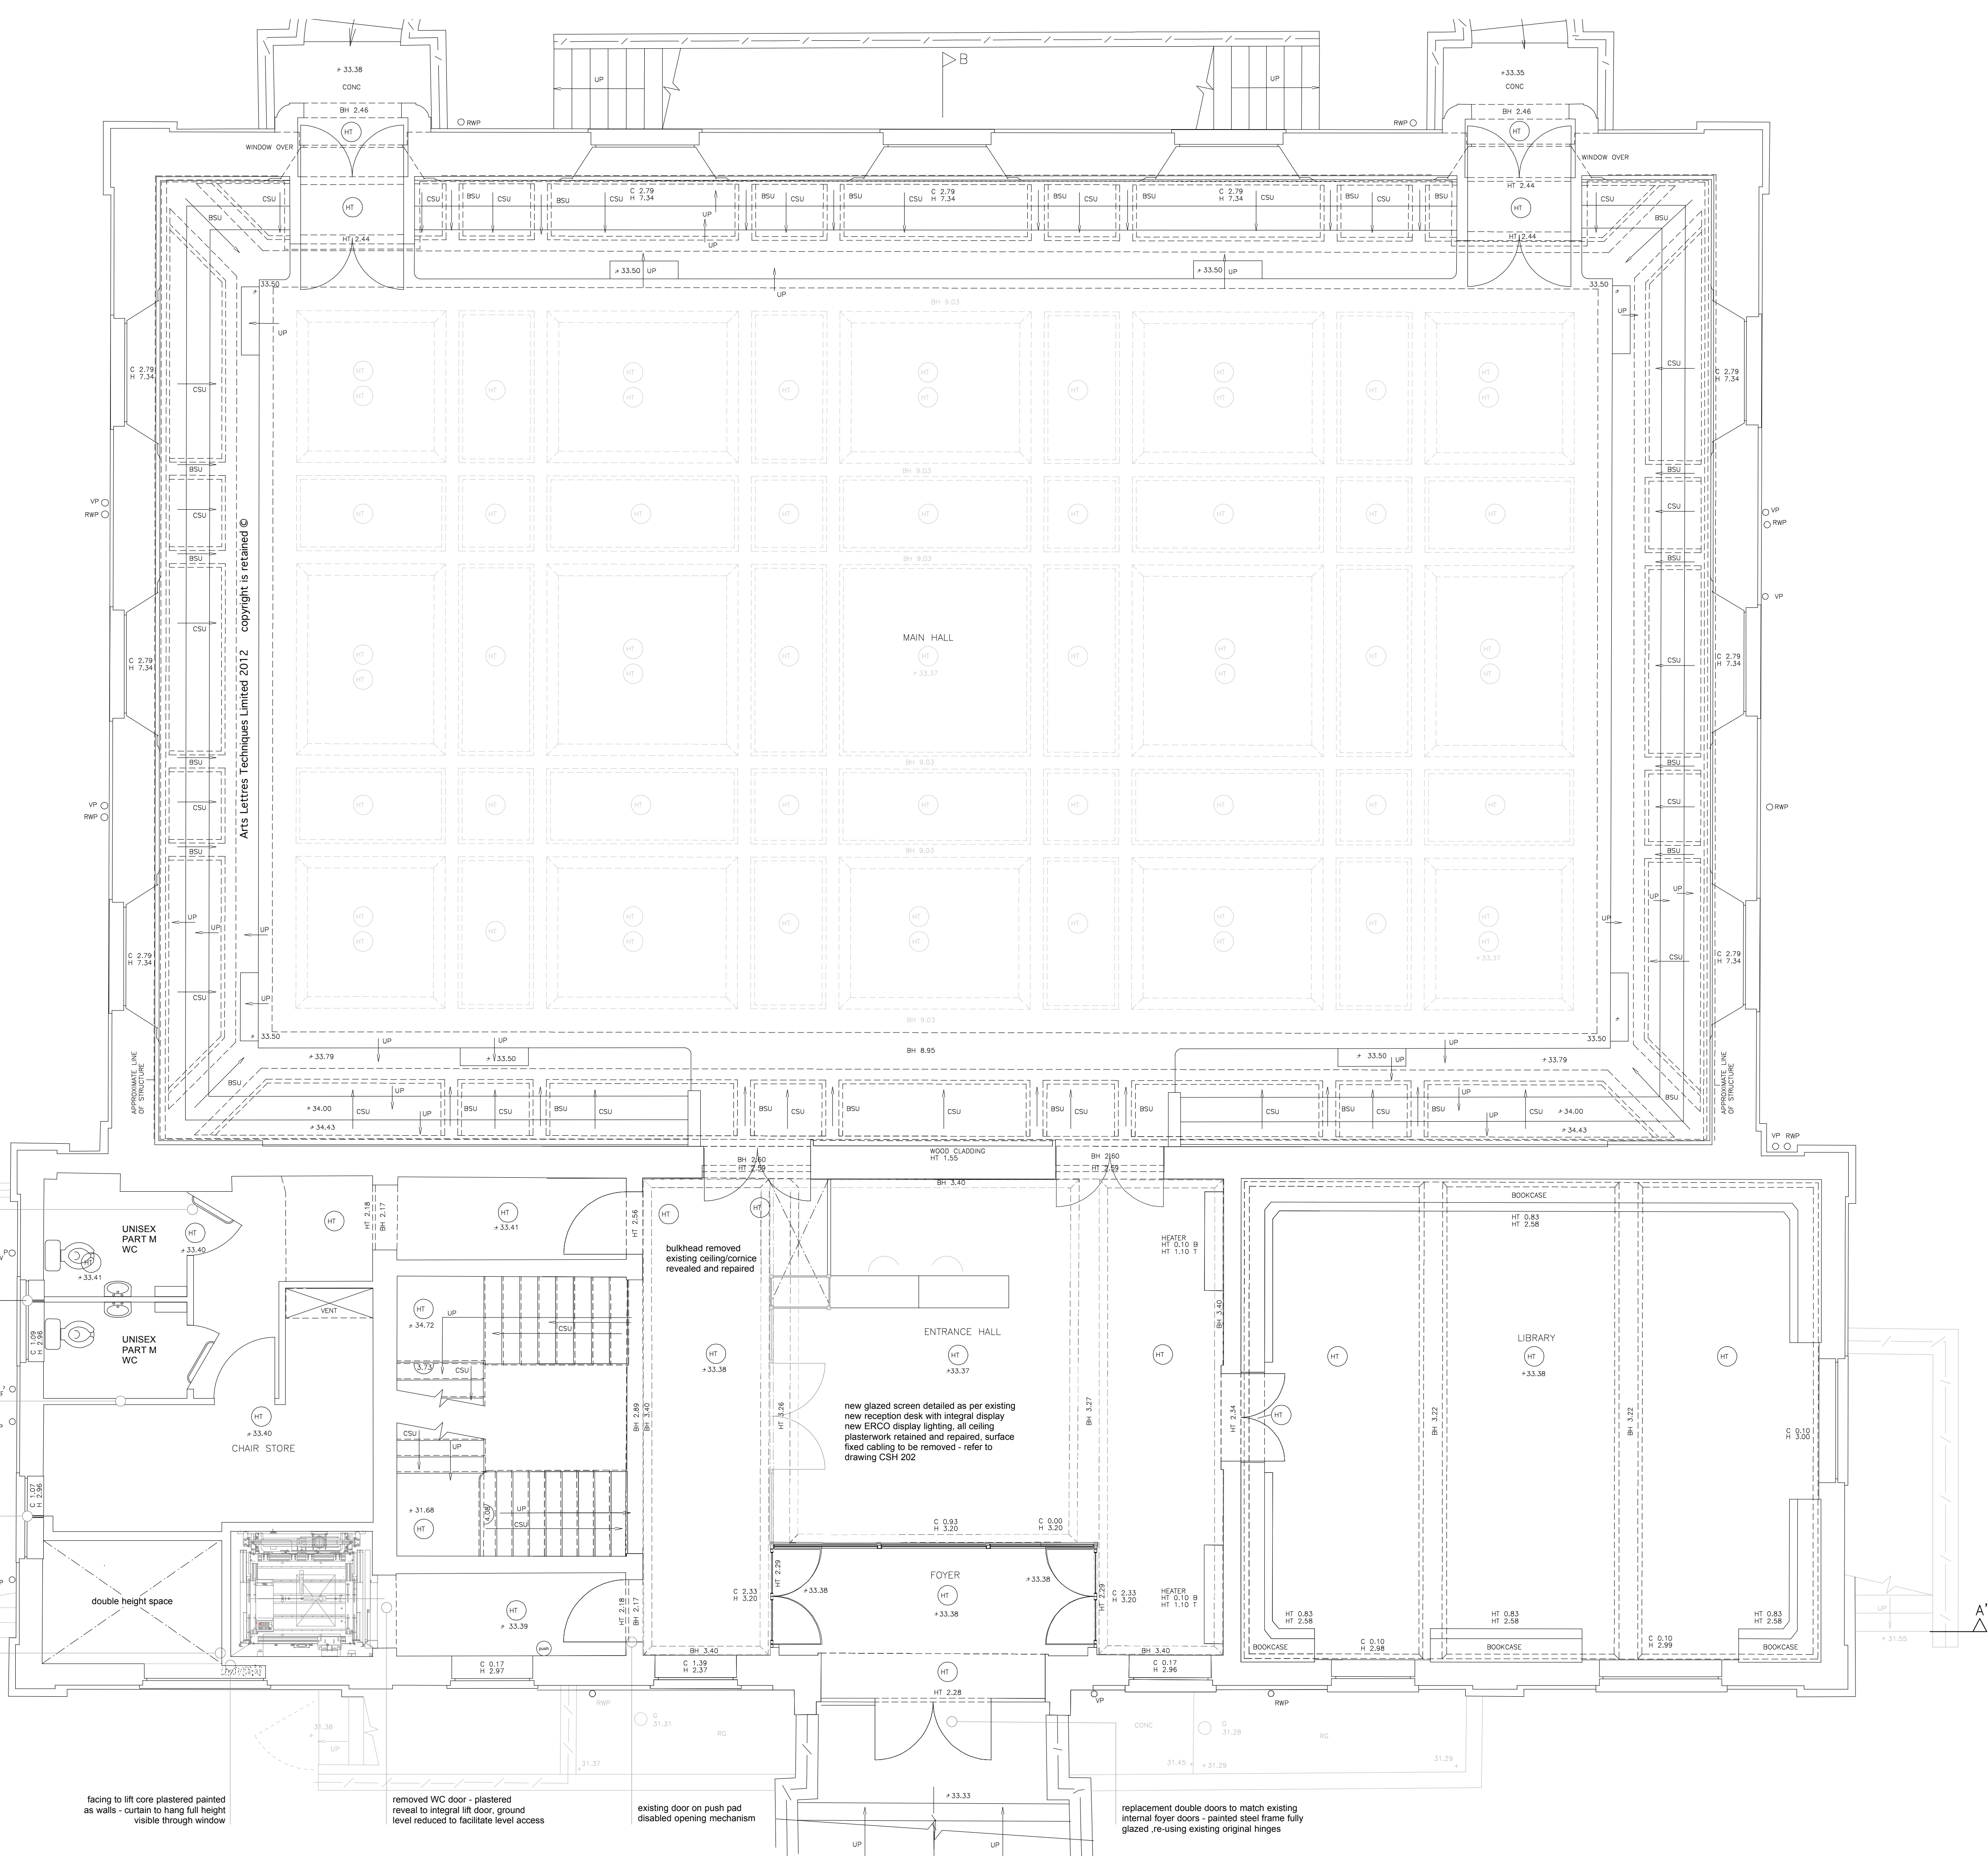

revisions

copyright is retained ©
Arts Lettres Techniques Limited 2012
33A ARLINGTON ROAD LONDON NW7 7ES T: (0207) 7383 4778
alan.chandler@member.riba.org

PROJECT
CECIL SHARP HOUSE

SUBJECT
GROUND FLOOR PLAN proposed

NUMBER
CSH 103

REVISION

SCALE
1:50 @ A1

DATE
01/08/12