

scale 1:50 2.5m 10.0m

Arts Lettres Techniques Limited 2012 copyright is retained ©

existing ventilation equipment shifted, remounted onto new concrete base, vent through roof relocated with new opening, vent and pipework relocated.

A'

fair faced blockwork ventilation filters reduced to suit smaller opening


removed wall - resized and plastered reveal to integral lift door

retain red/grey linoleum flooring - patch repair to WC location with close match lino strip wax build up and re wax

removed dividing wall reinstate existing steel window - frame and glass retained in-situ

existing door on push pad disabled opening mechanism

removed RSJ's x 2 and redundant water tanks - re-route pipework to suit

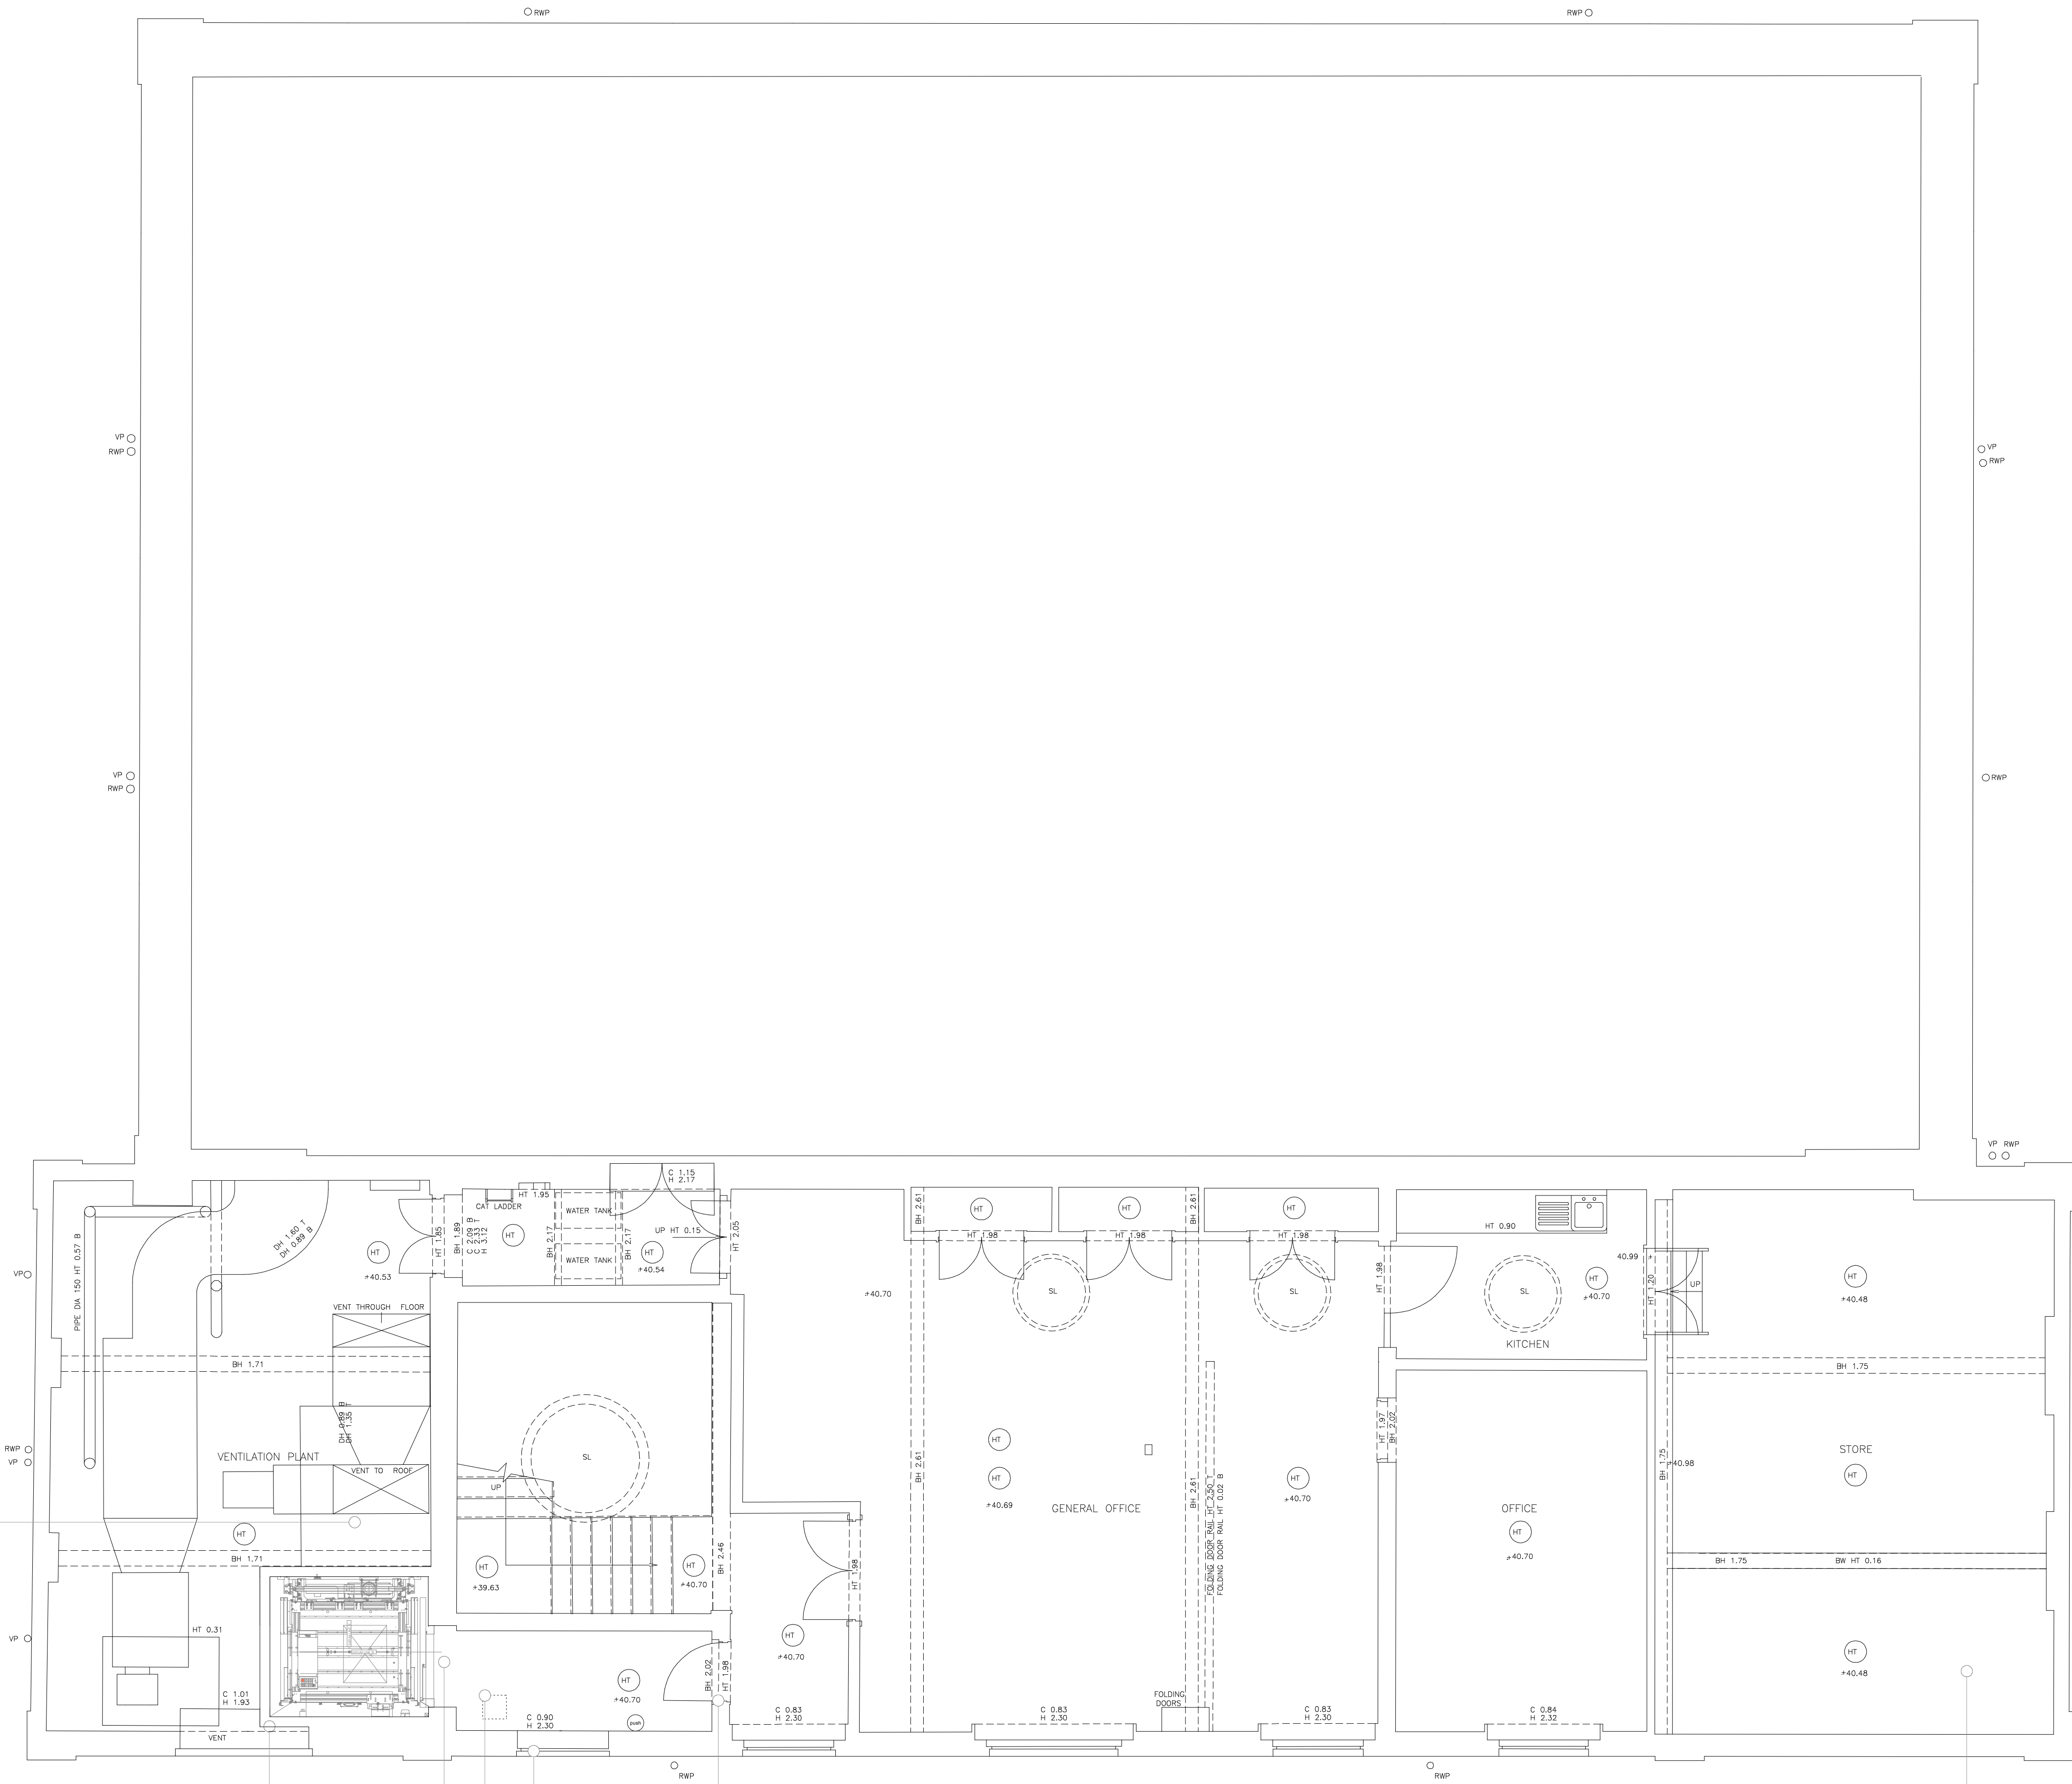

arts lettres techniques ARCHITECT
33A ARLINGTON ROAD LONDON NW7 7ES T: (020) 7383 4778
PROJECT CECIL SHARP HOUSE
SUBJECT SECOND FLOOR PLAN proposed

copyright is retained ©
all drawings must be issued on site
alan.chandler@member.riba.org
NUMBER CSH 105
REVISION
SCALE 1:50 @ A1
DATE 01/08/12

revisions

