


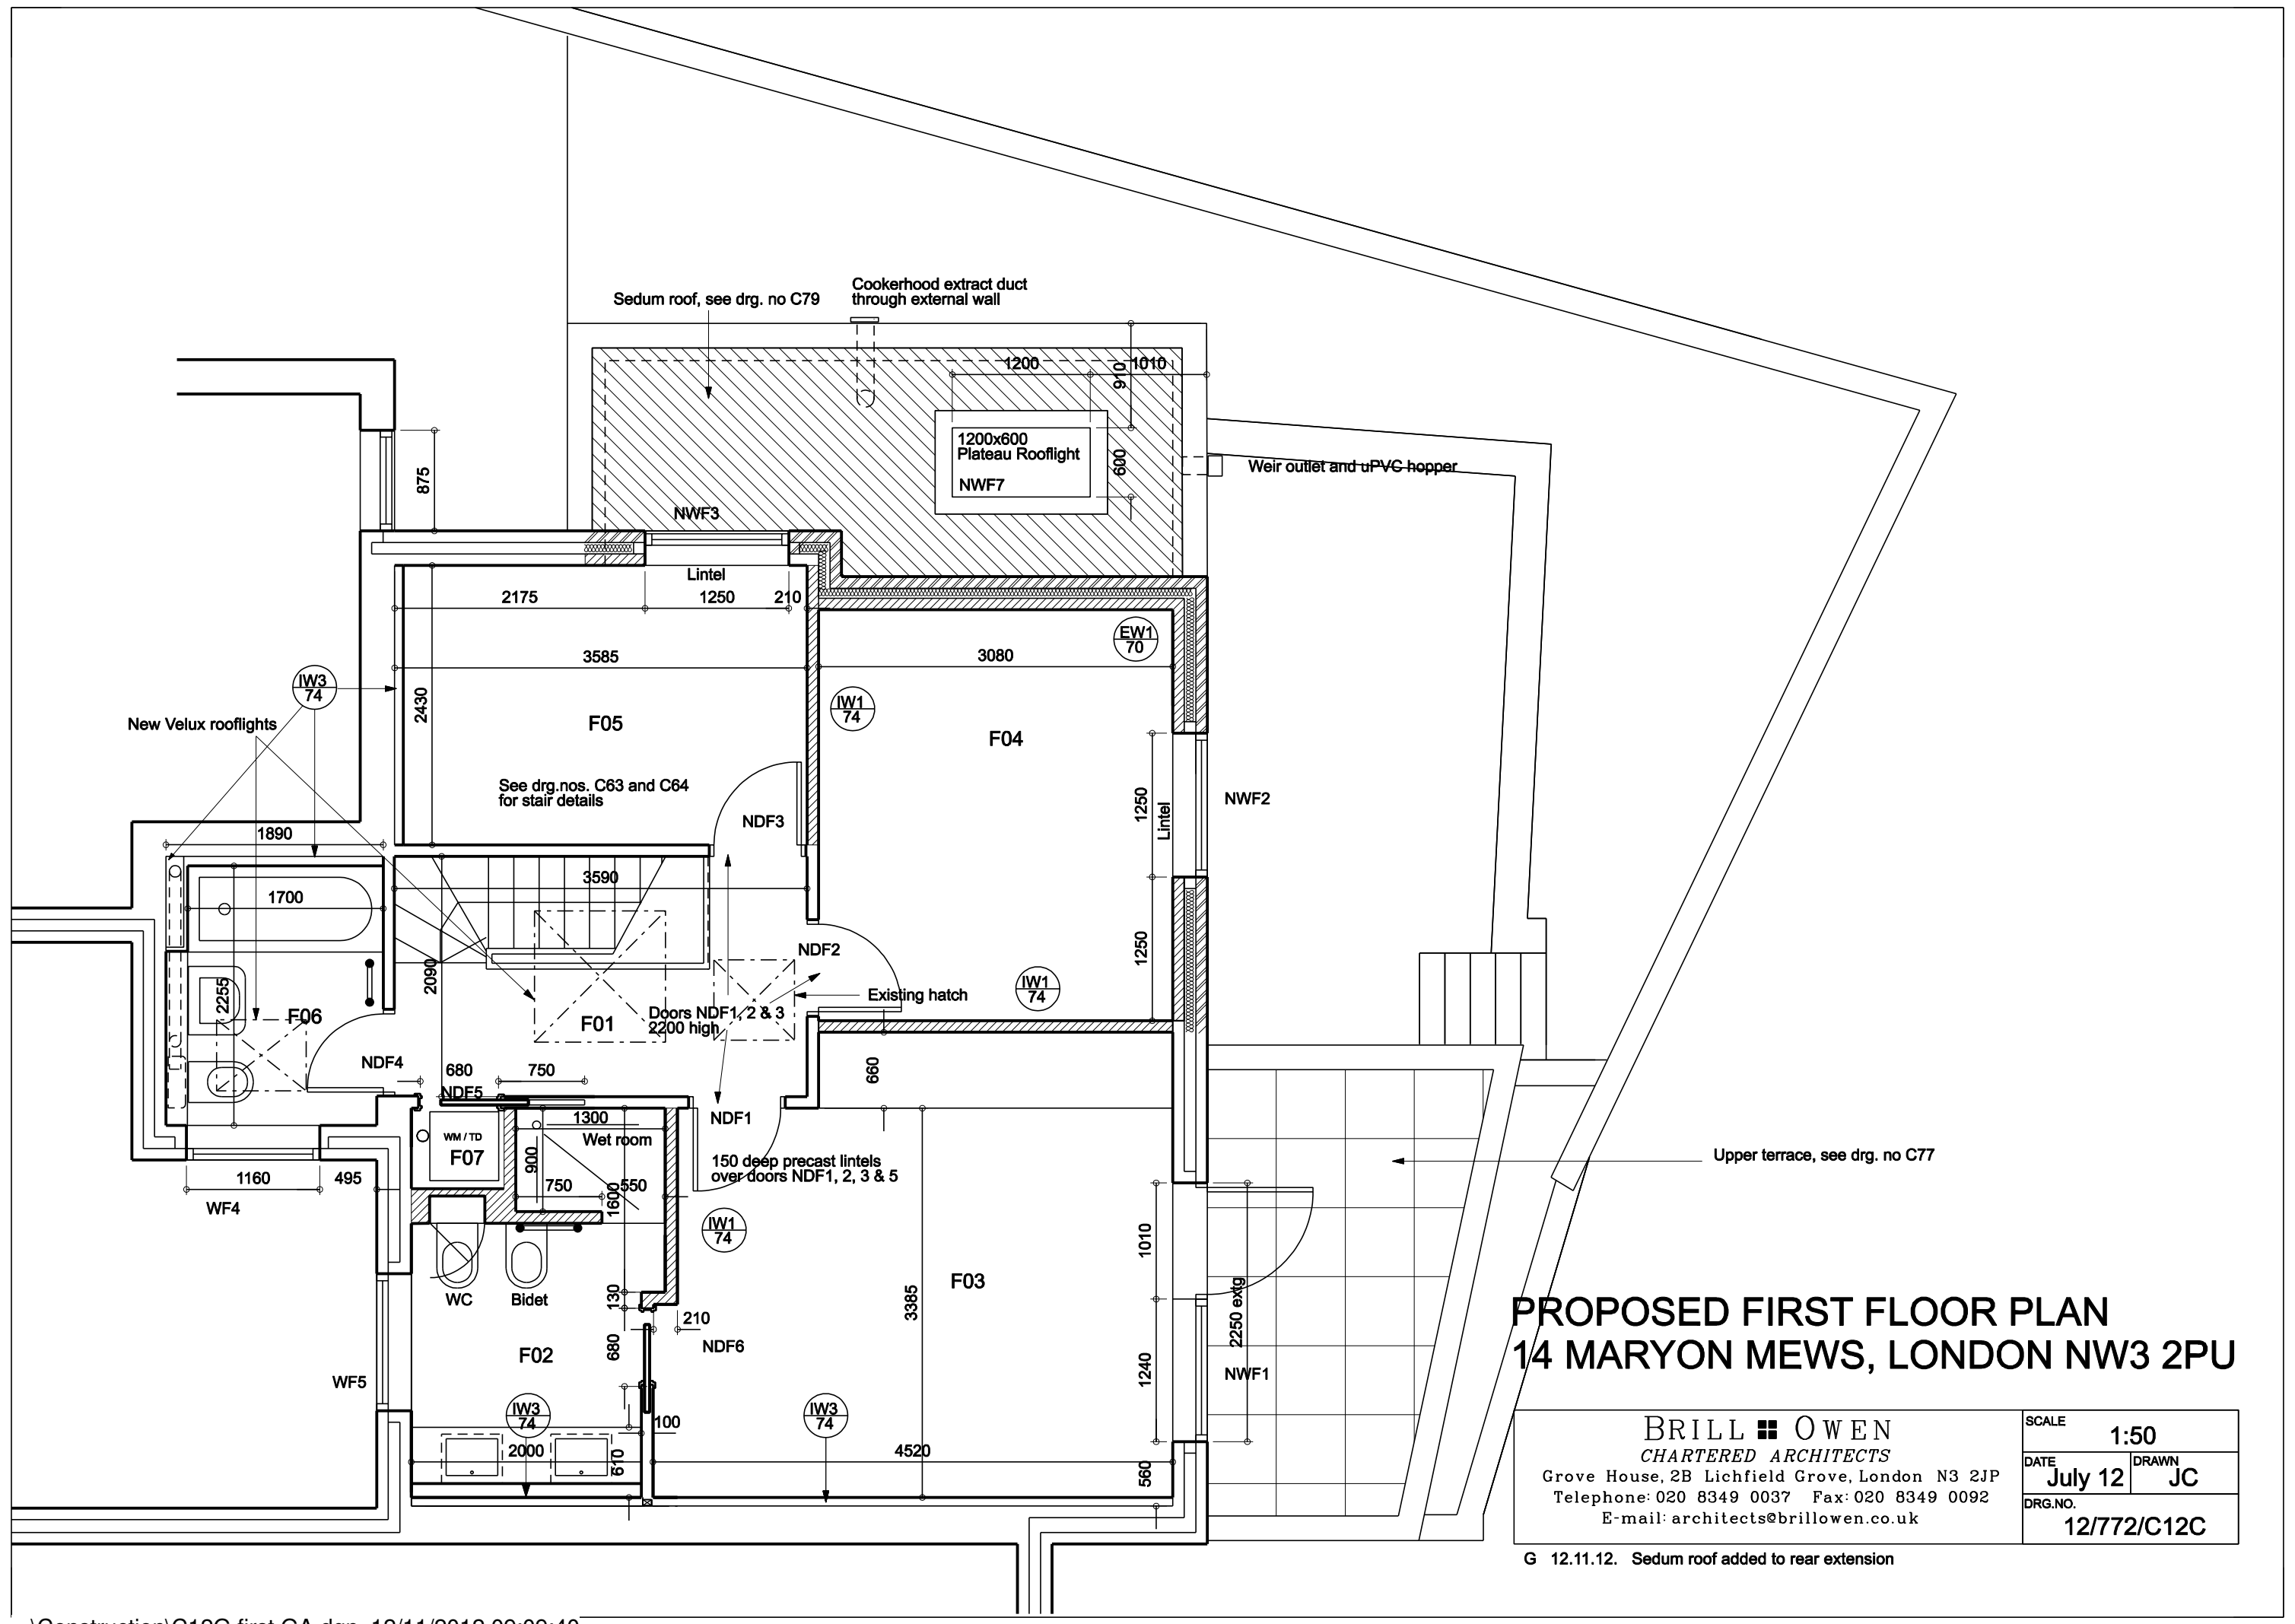

PROPOSED FIRST FLOOR PLAN
14 MARYON MEWS, LONDON NW3 2PU

BRILL ■ OWEN		SCALE 1:50	
CHARTERED ARCHITECTS		DATE July 12	DRAWN JC
Grove House, 2B Lichfield Grove, London N3 2JP		DRG.NO. 12/772/C12C	
Telephone: 020 8349 0037 Fax: 020 8349 0092			
E-mail: architects@brillowen.co.uk			

G 12.11.12. Sedum roof added to rear extension