




- NOTES:
1. ALL DIMENSIONS TO BE CONFIRMED ON SITE
 2. DRAWINGS TO BE READ IN CONJUNCTION WITH SPECIFICATION AND ENGINEERS' DRAWINGS.

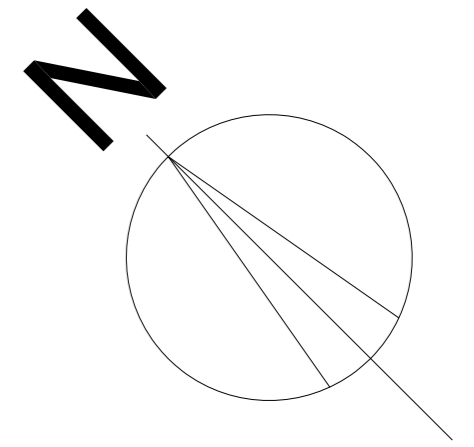


No. 224

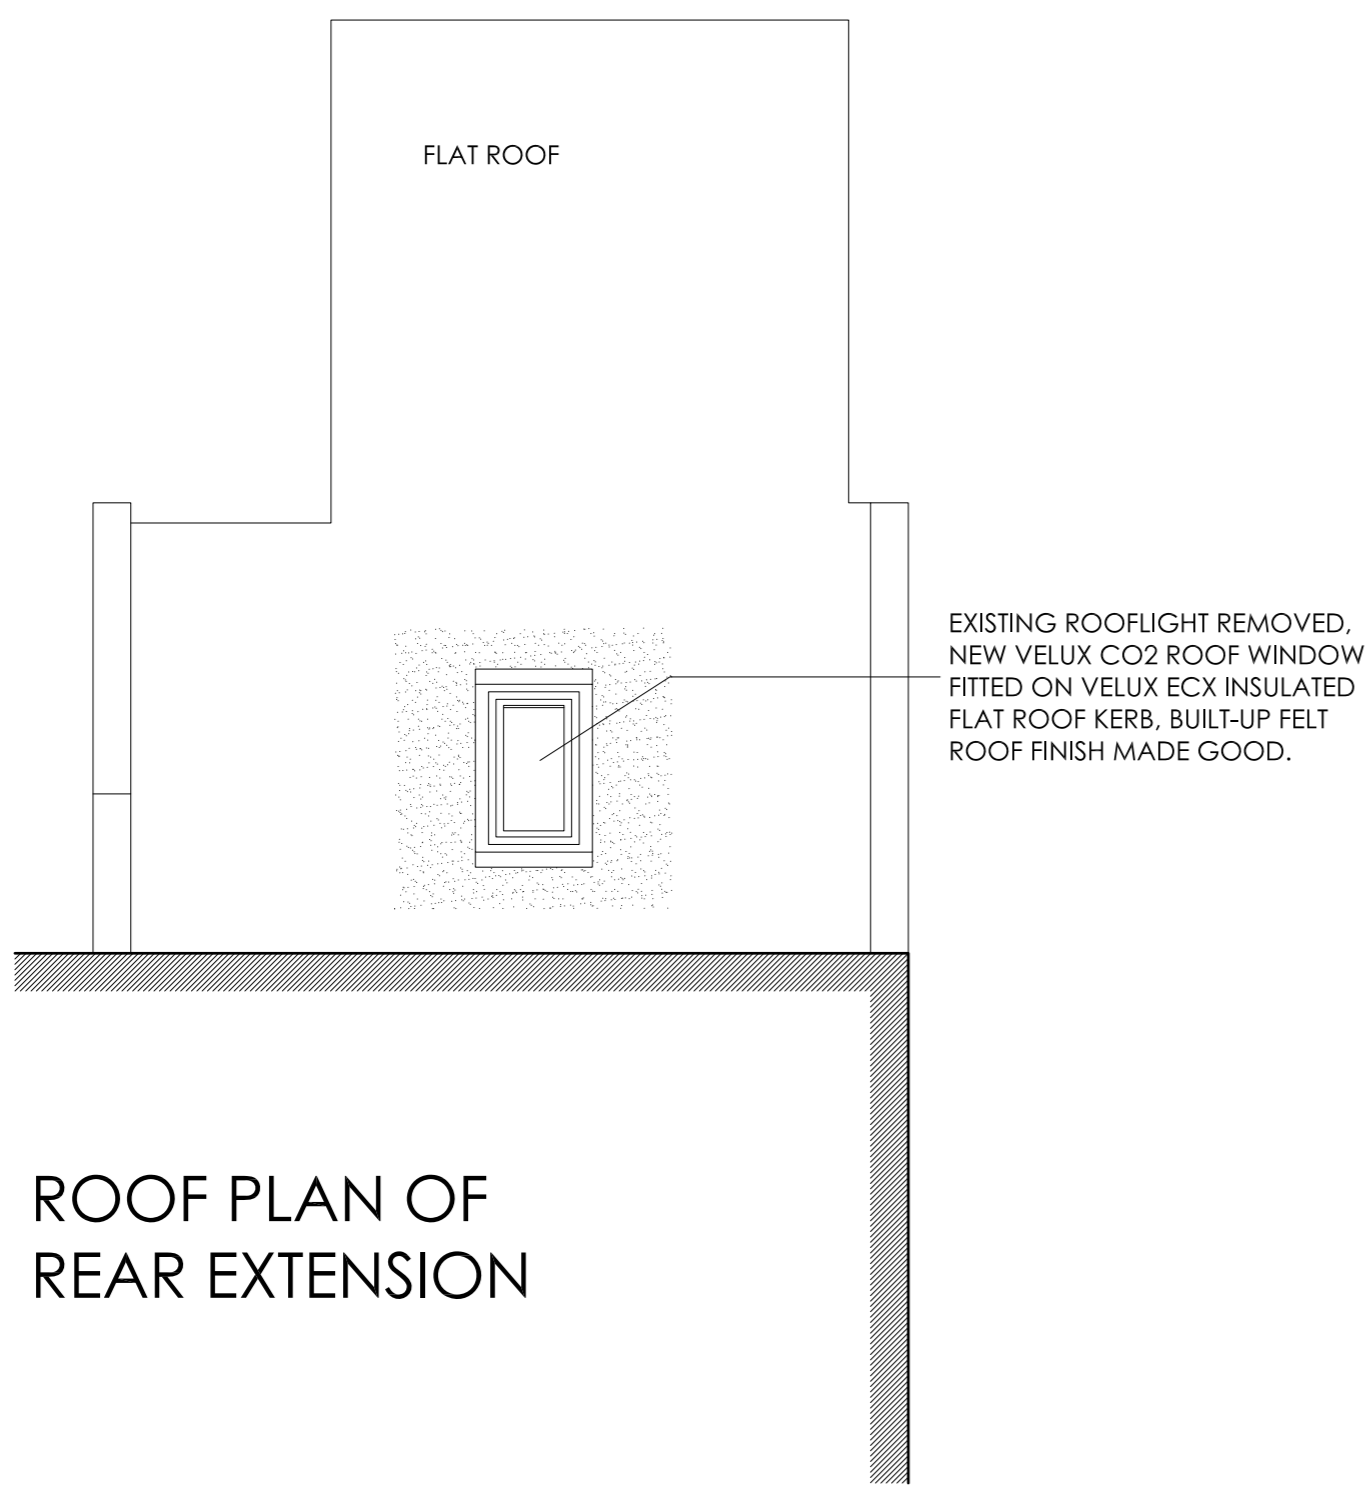

ROOF PLAN OF REAR EXTENSION

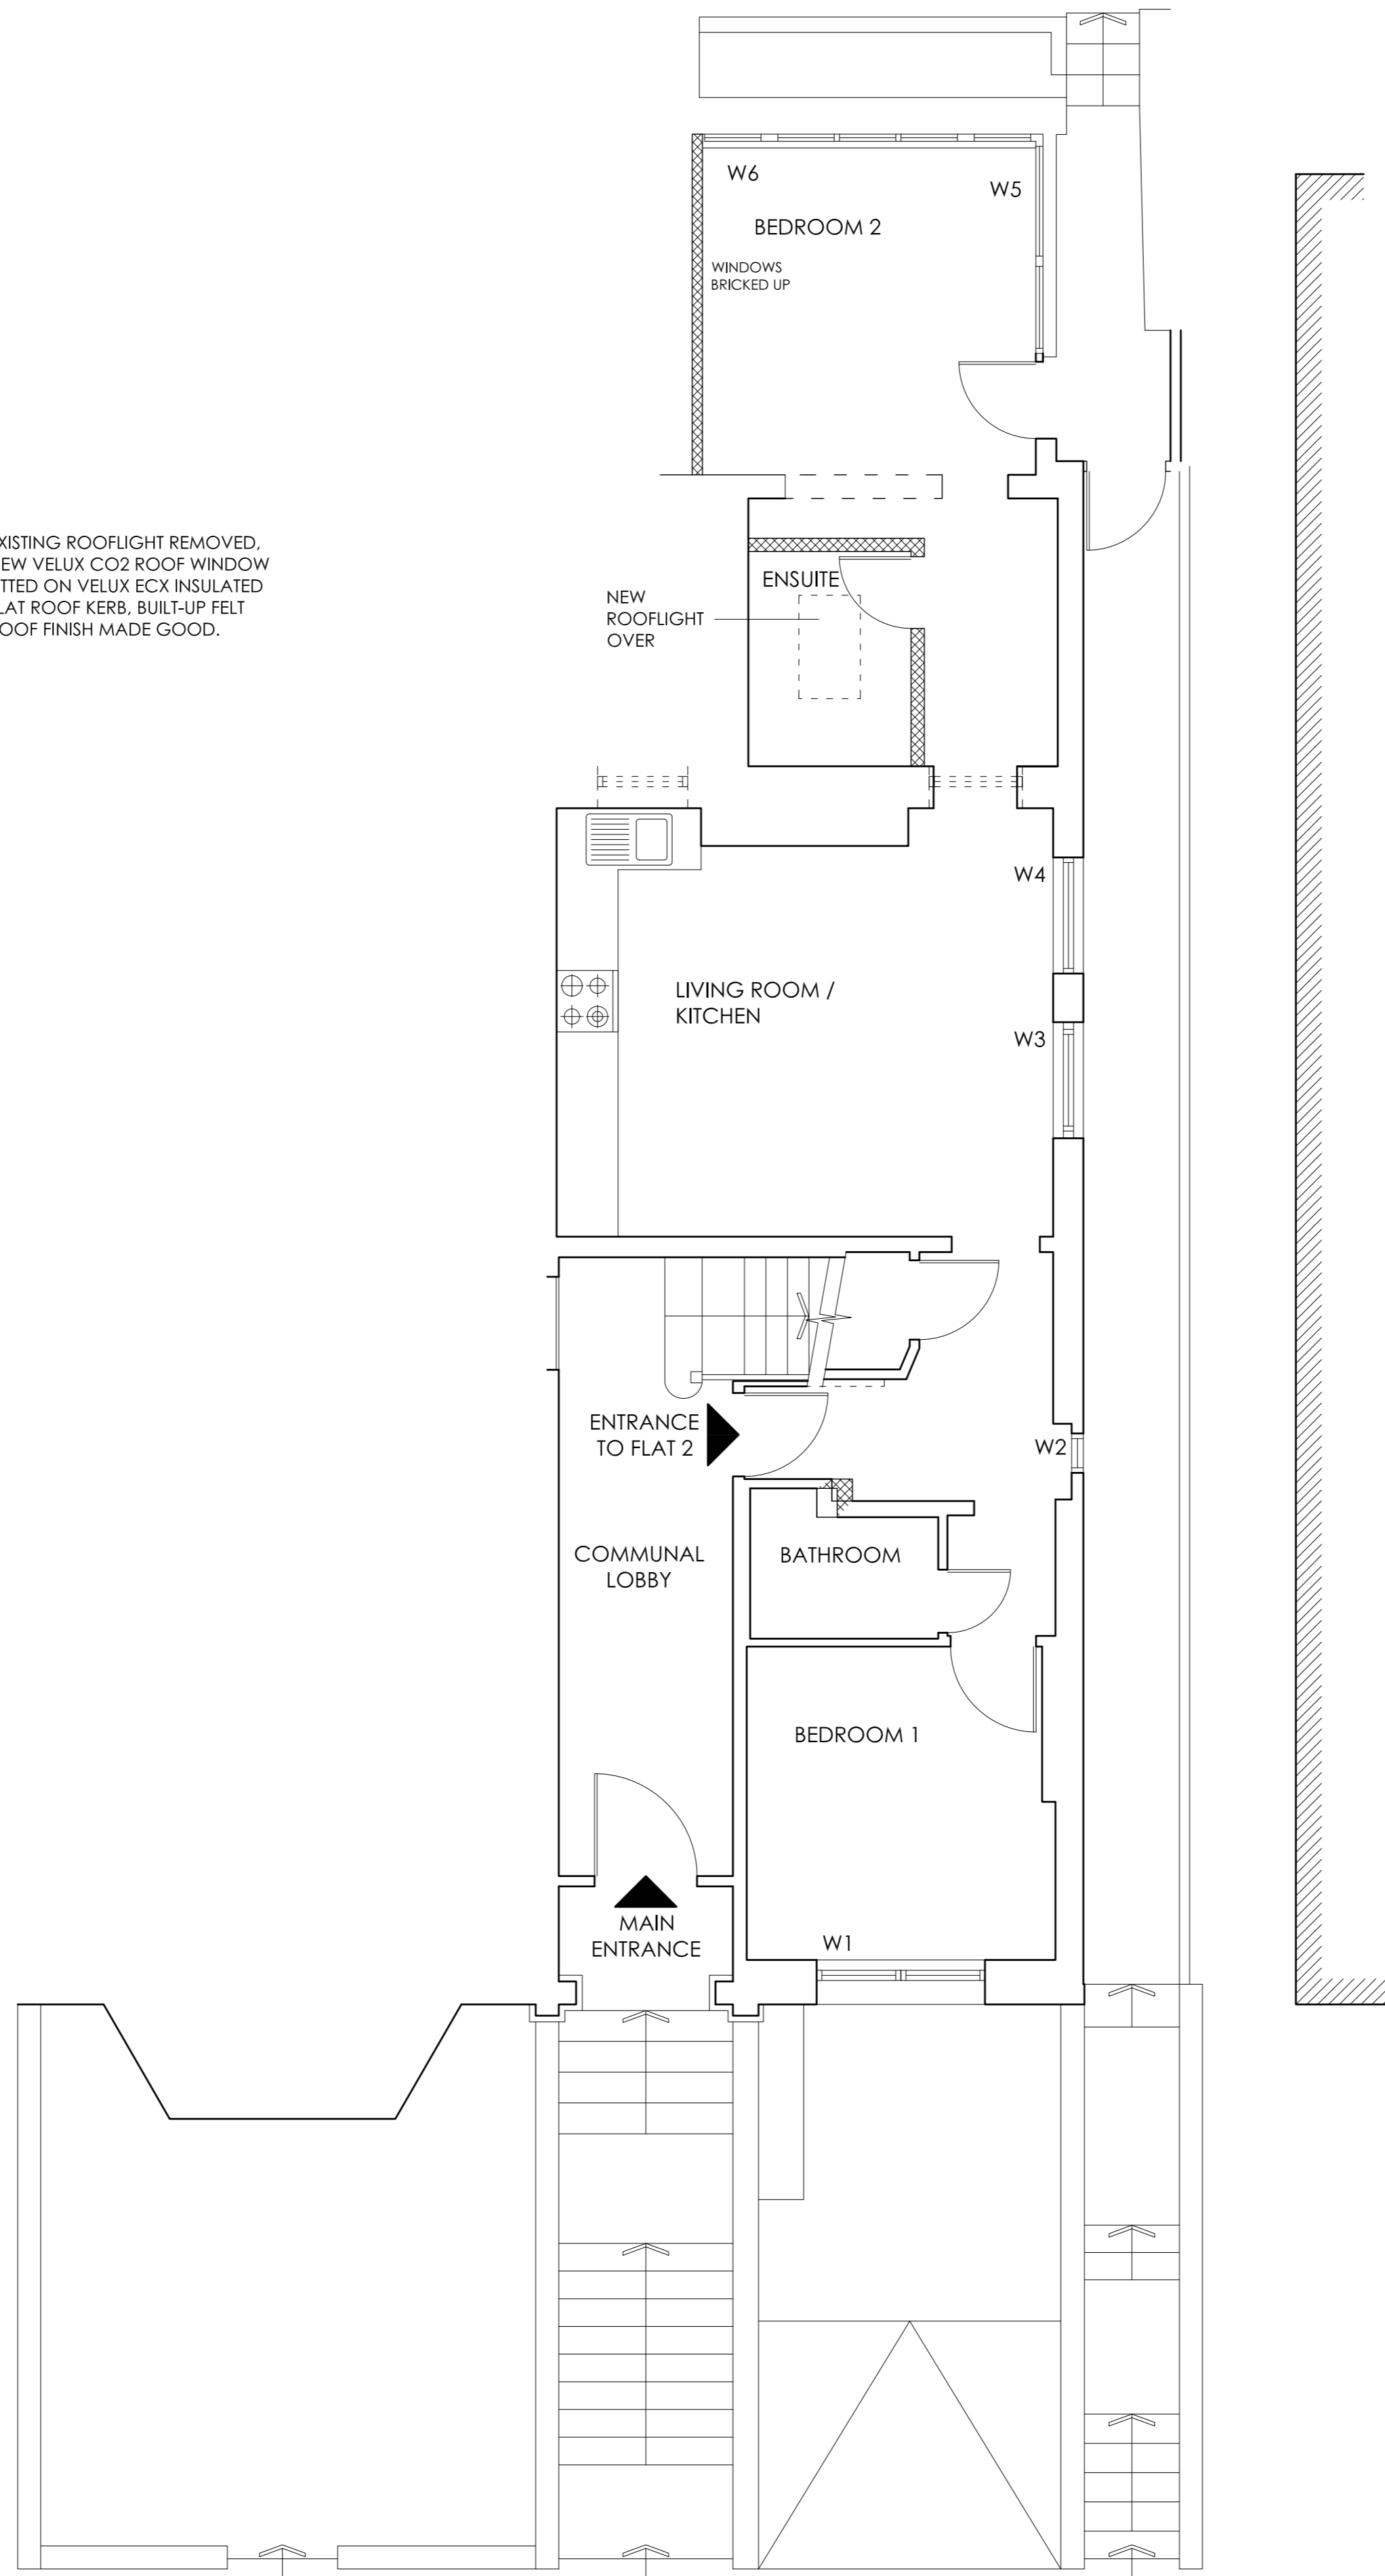

FLOOR PLAN

 

FRONT ELEVATION TO FINCHLEY ROAD

REVISIONS		
Rev	Date	Detail
A	02-10-2012	MINOR REVISIONS TO WINDOWS.
B	14-11-2012	NEW FRONT WINDOW (W1) CHANGED BACK FROM UPVC TO DOUBLE TIMBER SASH TO PLANNERS COMMENTS.

CHELSEA SQUARE

28-30 Cricklewood Broadway
LONDON : NW2 3HD
Tel : 020 8208 0055

Date : 19-09-2012 Drawn By : ilhl

TITLE :
PROPOSED WINDOW REPLACEMENT
FLAT 2 (UPPER GROUND FLOOR LEVEL)
226 FINCHLEY ROAD, NW3 6DH
for Mr & Mrs Alinia

Scale : 1:50 (A1) Revision : B
1:100 (A3)

DRAWING :
**PROPOSED PLANS
& FRONT ELEVATION**

Drwg No. : 1216-11