
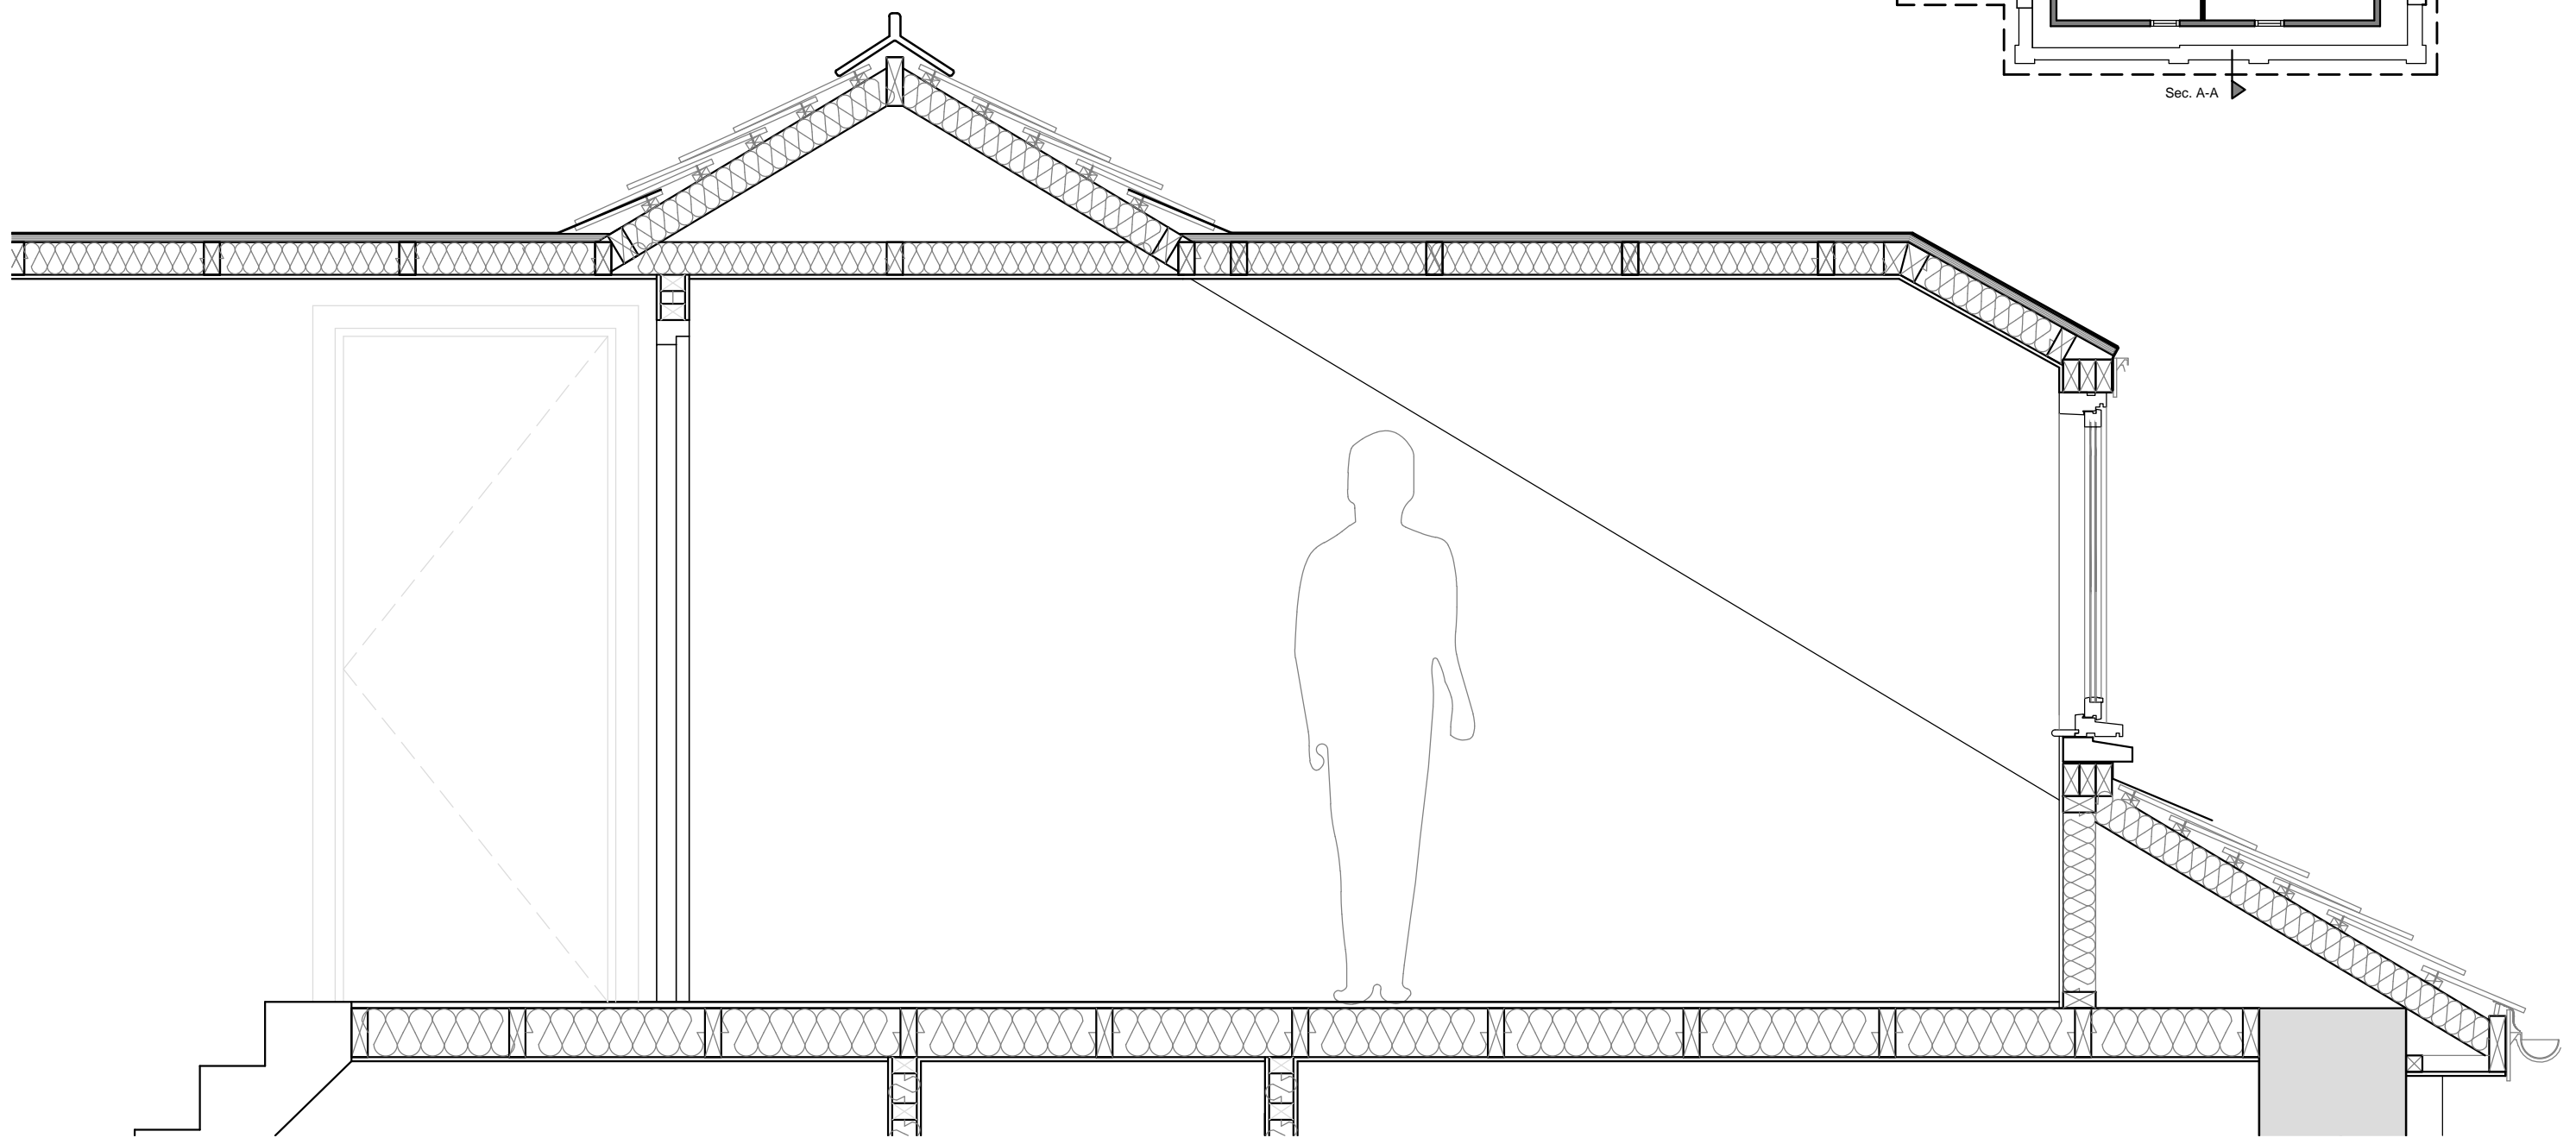


**Planning Drawing
Not to be Used for
Construction Purposes.**

Third Floor Key Plan

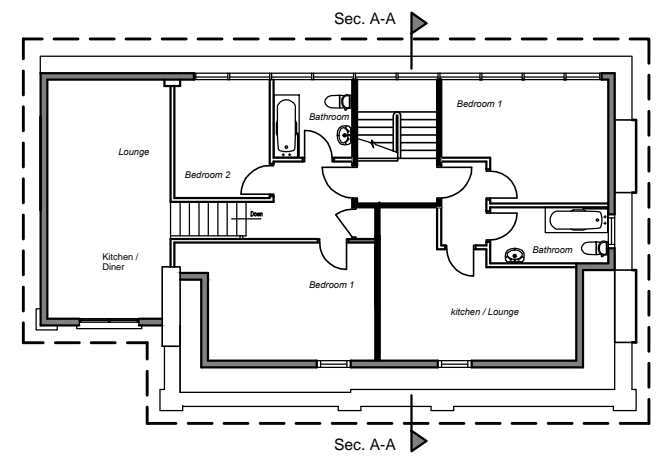

Proposed Section A-A

E	09/2012	Section A-A amended
Rev.	date	Amendment

Proposed Section A-A
CLIENT: Daniel Green & Joanna Stuart

Joint Application to Extend Flats 9 & 10 :
52 West End Lane London NW6 2NE

1:20 Scale A3
Adg0021- .dwg
Drawing number Revision

Note 1. All figured dimensions to be checked on site before construction and any discrepancies to be notified to the Administrator immediately.

Note 2. All linear dimensions given in millimetres. All heights on site plans given in metres. A3 SIZE