
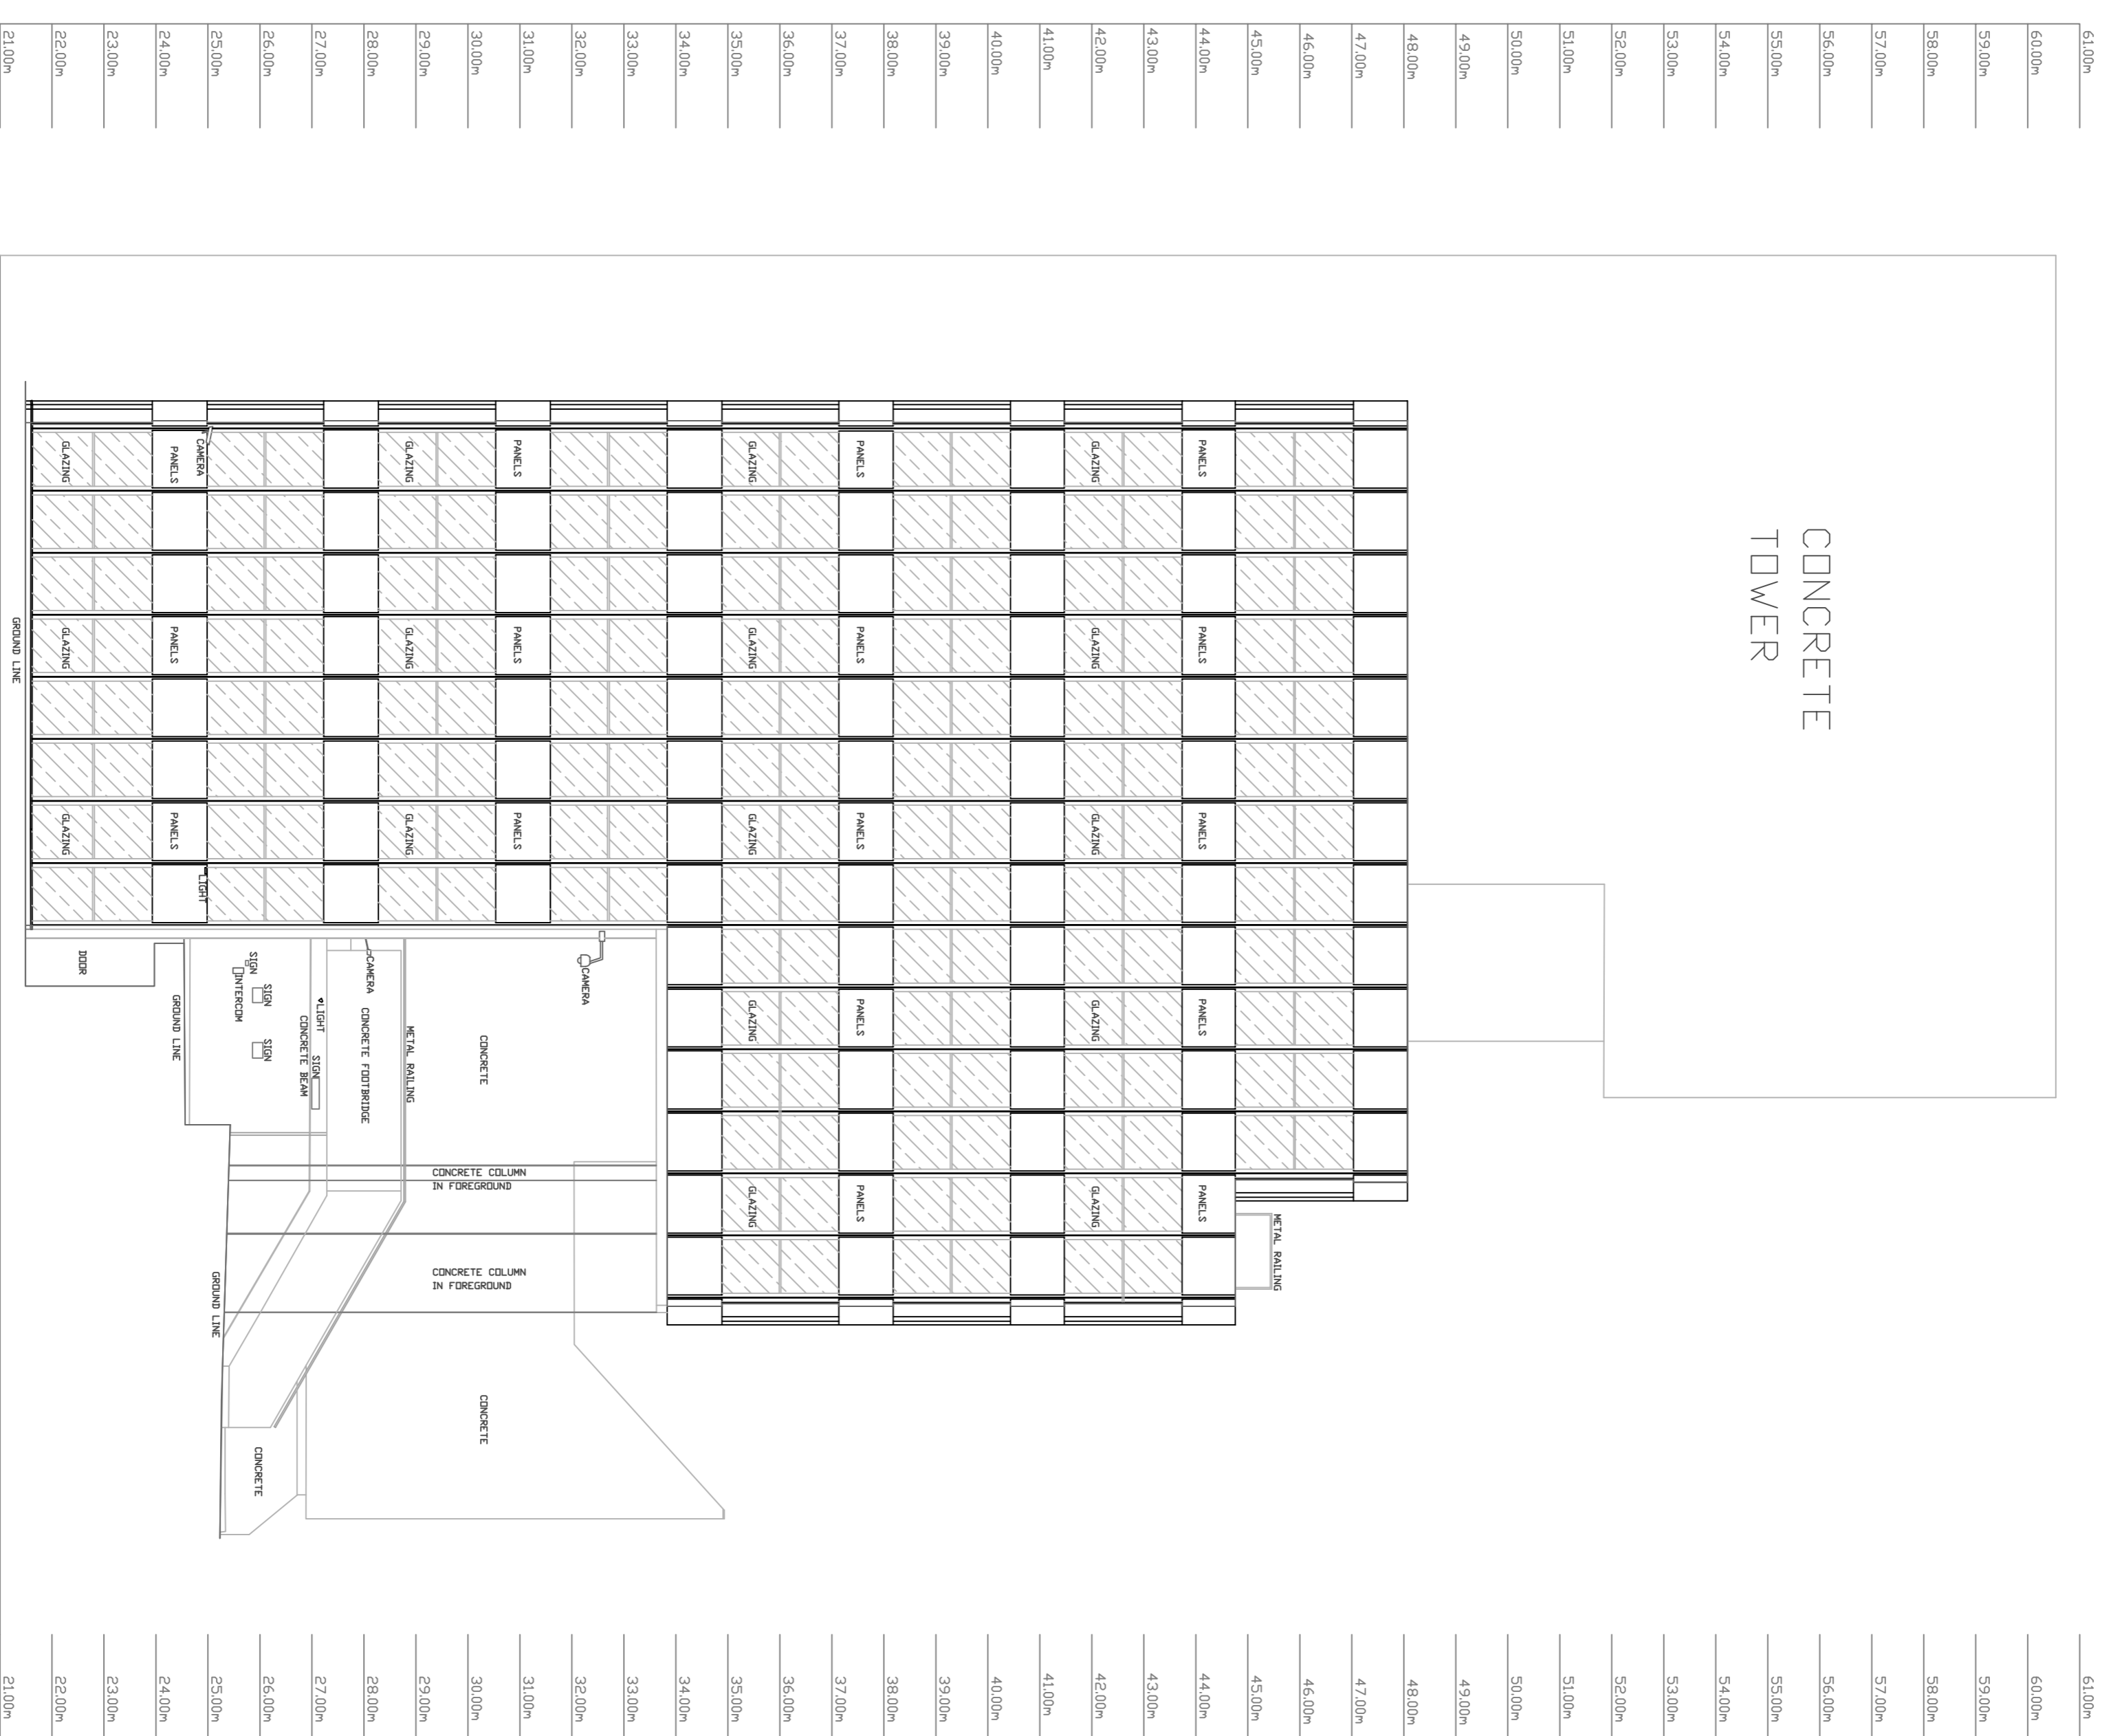


				Signed

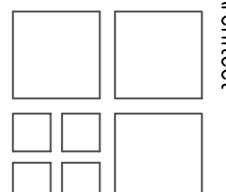

RUSSELL SQUARE (SOUTH) ELEVATION

Note:
 All existing single glazed windows to have LEP70 SR CDF Energetic 70 film applied to the internal face of all windows

<p style="text-align: center;">Listed Building Issue 09/11/12</p> <p>Copyright: Nigel Burgess Associates 2012</p> <p>Client Clore House 17 Russell Square London WC1B 5DR</p>	<p>Architect  Nigel Burgess Associates The Priory Church Road Westoning Bedfordshire MK45 5JW Tel: 01525 717200 Fax: 716822</p>			
<p>Title Existing South Elevation</p>				
Date Nov 12	Scale A1 1:100	Scale A3 1:200	Dwg No 1234/100	Rev Rev