


ROOF PLAN
SCALE 1:50
MEASURES IN METERS

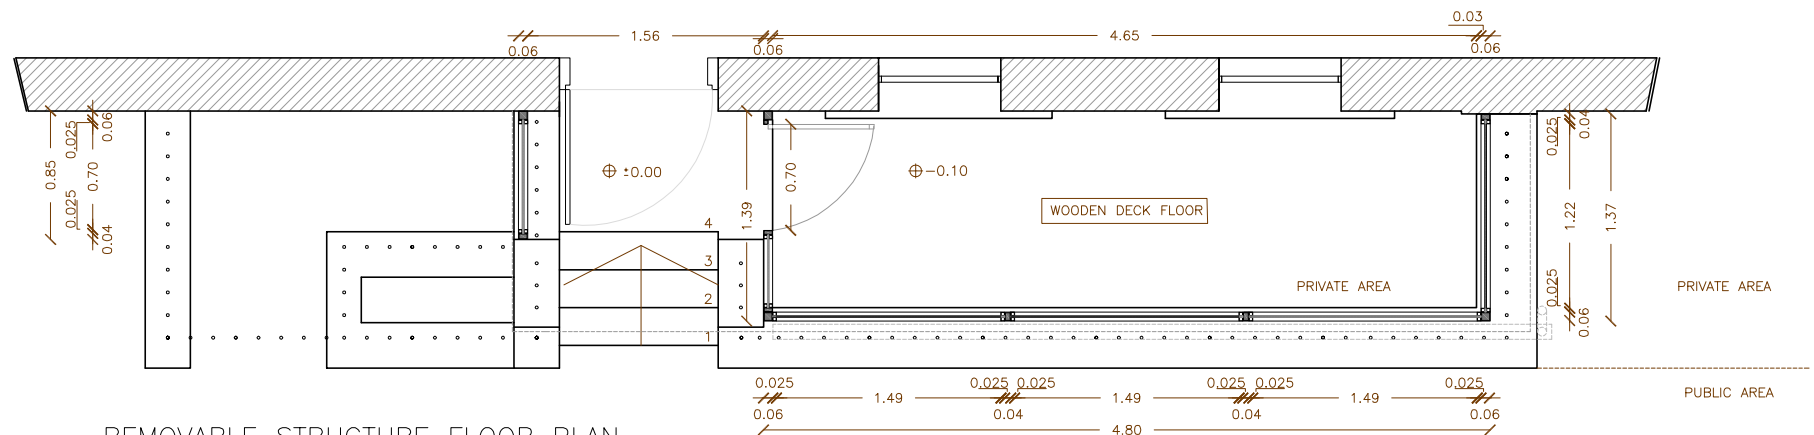

REMOVABLE STRUCTURE FLOOR PLAN
SCALE 1:50
MEASURES IN METERS

NAME: PROPOSED EXTENSION-ROOF AND FLOOR PLANS		
Planning permission: BUILDING EXTENSION		
SCALE: 1:50 MEASURES IN METERS	ADDRESS: 110 Great Russel Street Great London WC1B 3NA	PLAN NUMBER: 5
PRINT SIZE: A4		
DATE: 5/11/2012	The Cheshire Hotel- Temporary Removable Structure	