




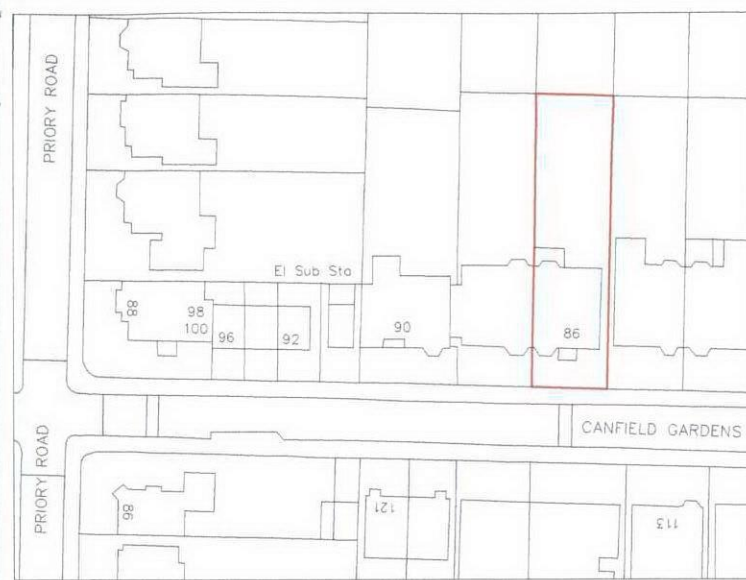

Location Map
1:1250 @ A3

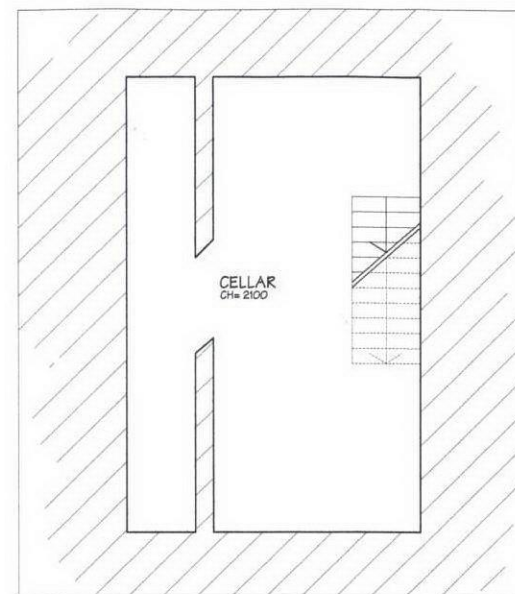

Basement as Existing
Scale 1:100 @ A3

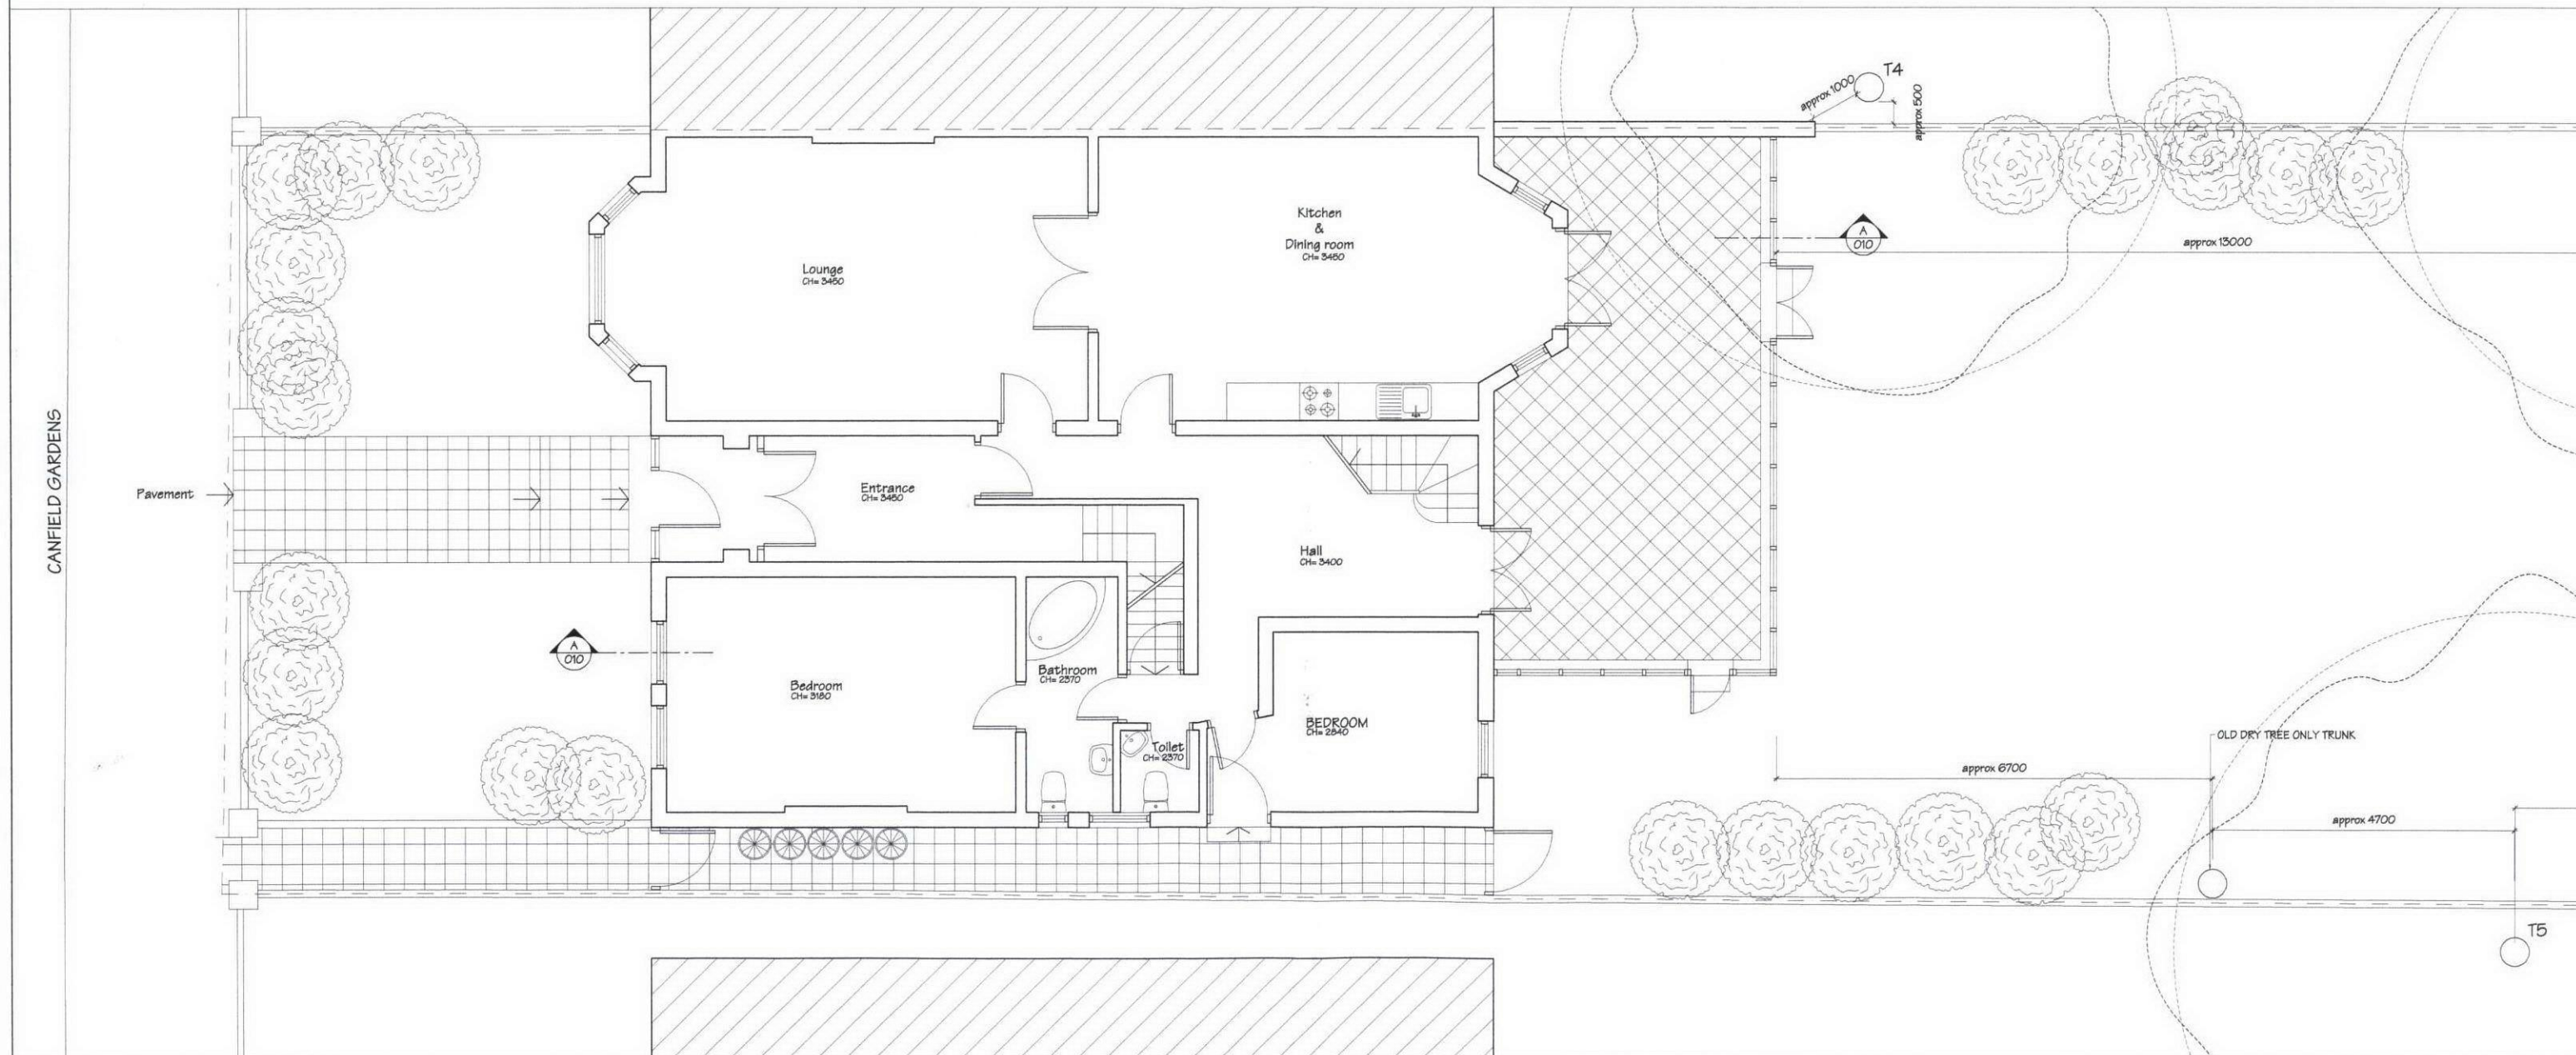

Ground Floor Plan as Existing
Scale 1:100 @ A3

Issue **PLANNING**

General Notes:
THIS DRAWING HAS BEEN PREPARED BY DS DESIGN SOLUTIONS AND THE DATA CONTAINED HEREIN MAY BE USED OR REPRODUCED ONLY WITH DS DESIGN SOLUTIONS' APPROVAL.

Rev	Description	Date	Signed	Checked

Scale	Date	Drawn by	Checked by
1:100; 1250@A3	27.05.2007	PS	DS
Drawing Title			
Existing Ground Floor Plan and Basement and Location Map			
Project			
86 Canfield Gardens London NW6 3EE			

Project no	Drawing no	Revision
0182_A	001	00

DS design solutions
Studio 18, Liddell Road
London NW6 2EW
Phone 020 7624 6680
Fax 020 7624 6661
www.DesignSolutionsUK.com