
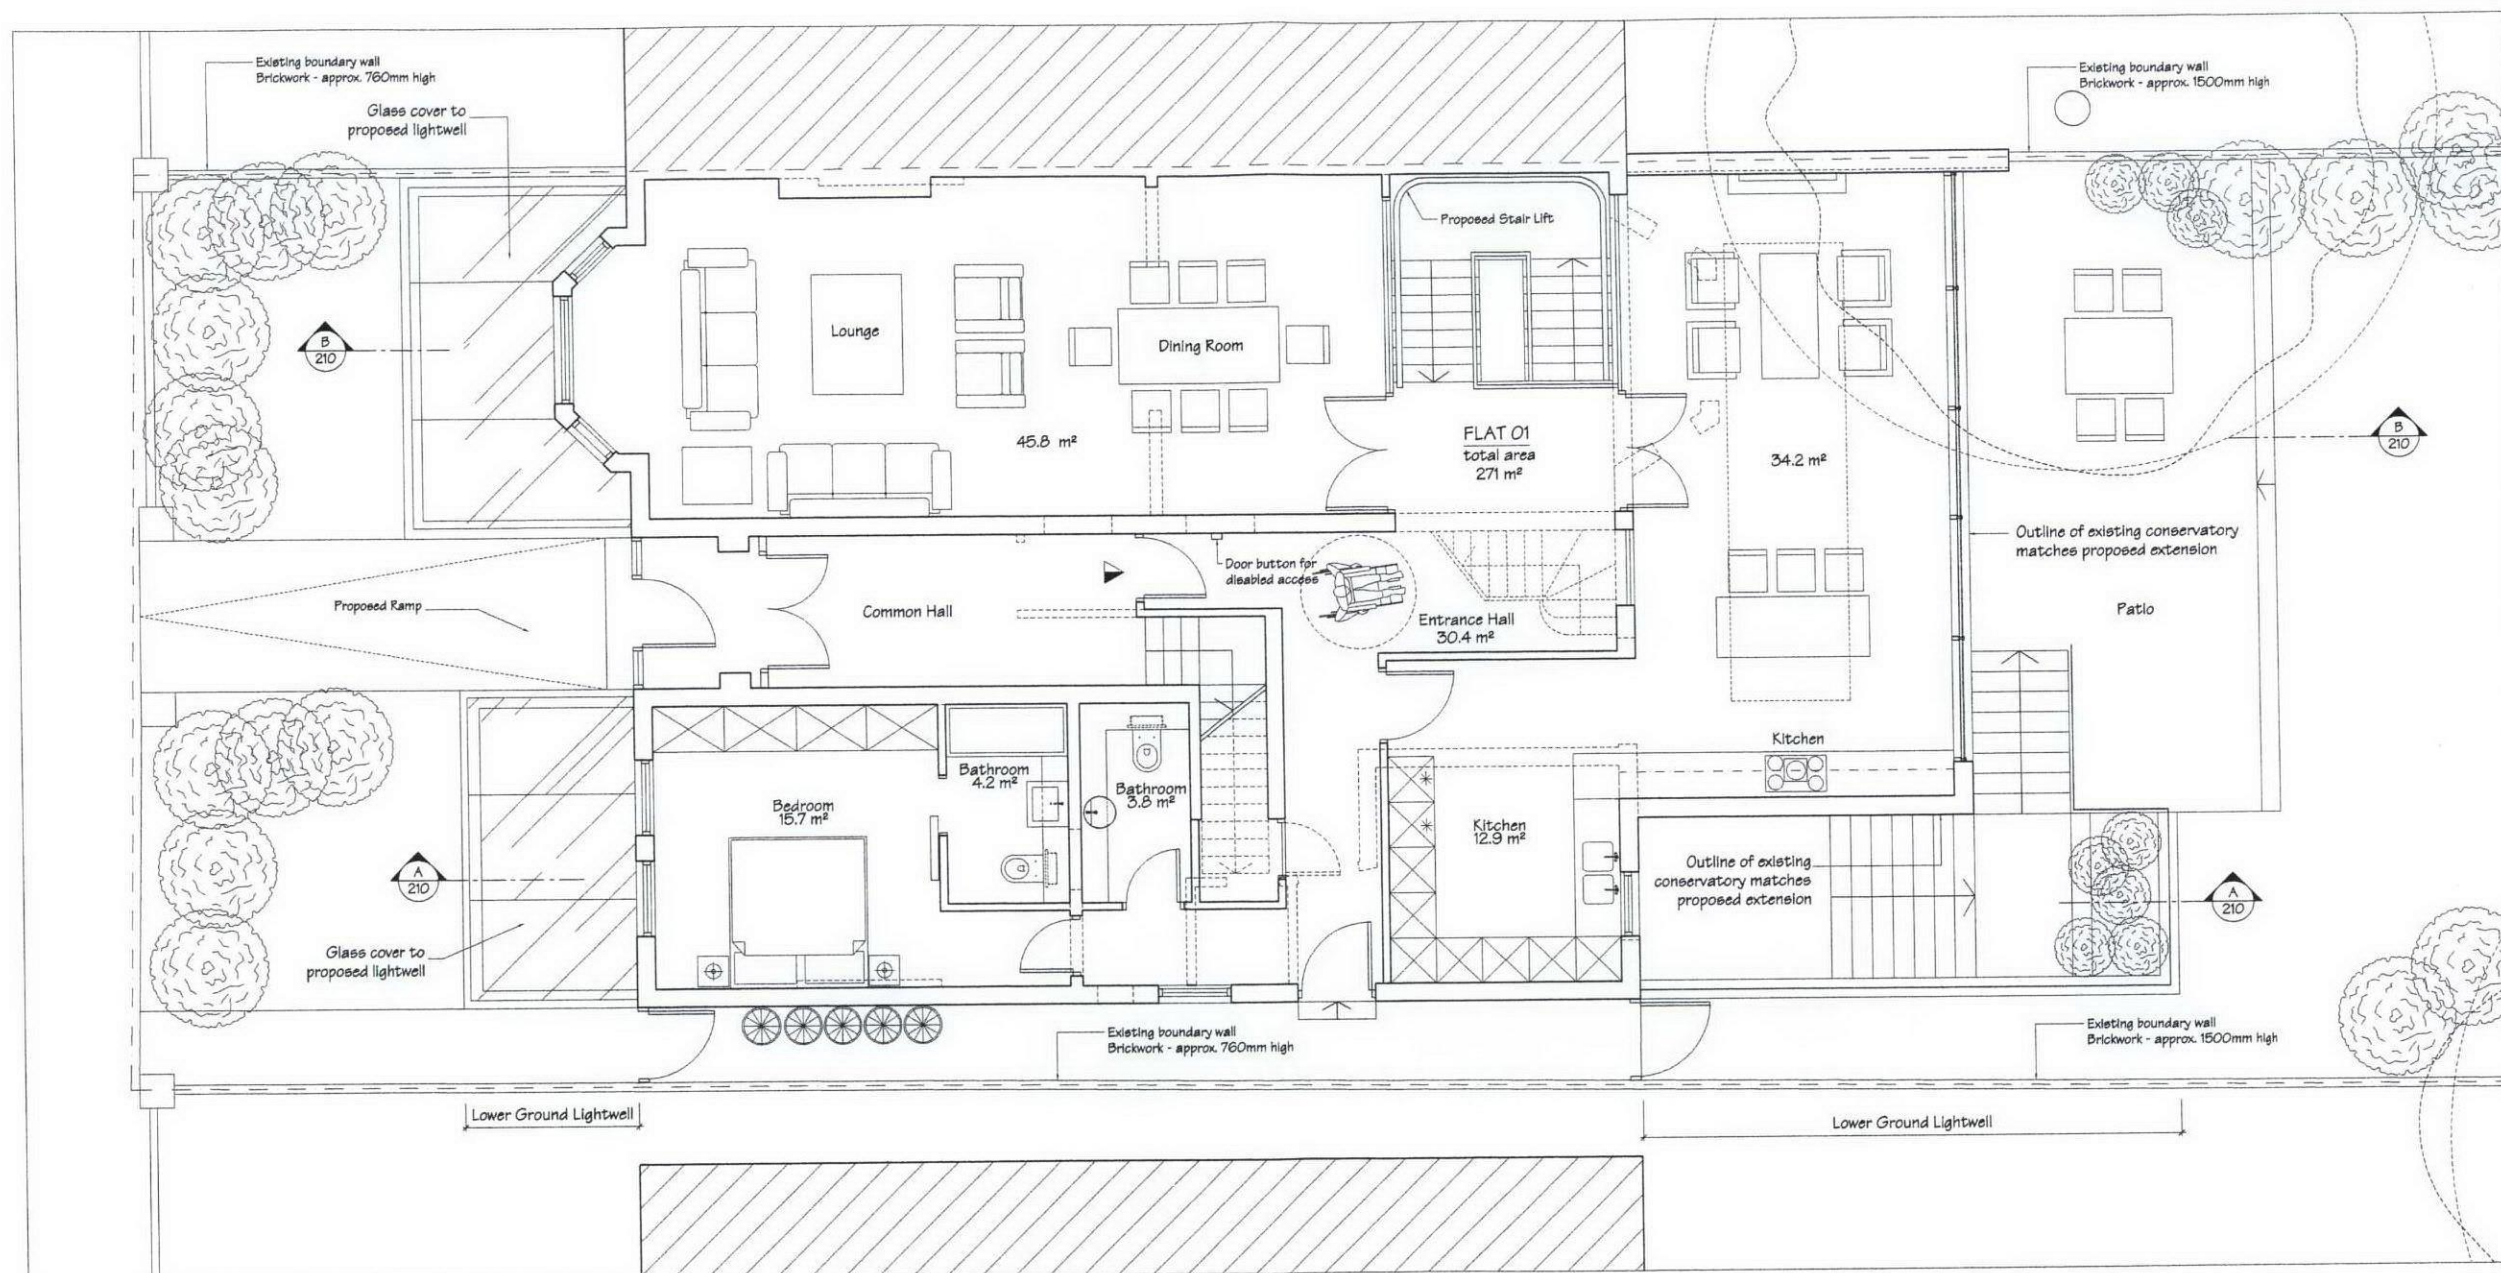


 

Ground Floor Plan as Proposed - Self Contained Four Bedroom Flat - Flat 01
Scale 1:100 @A3

Issue PLANNING

General Notes:
THIS DRAWING HAS BEEN PREPARED BY DS DESIGN SOLUTIONS AND THE DATA CONTAINED HEREIN MAY BE USED OR REPRODUCED ONLY WITH DS DESIGN SOLUTIONS' APPROVAL.

Rev.	Description	Date	Signed	Checked

Scale	Date	Drawn by	Checked by
1:100 @ A3	07.07.2008	PS	DS
Drawing Title			
Proposed Ground Floor Plan Self Contained Four Bedroom Flat			
Project			
86 Canfield Gardens London NW6 3EE			



Project no.	Drawing no.	Revision
0182_A	201	01