


600x600x200 projecting sign box
wood finish with transparent
panel & lettering to both side,
internal illuminated white

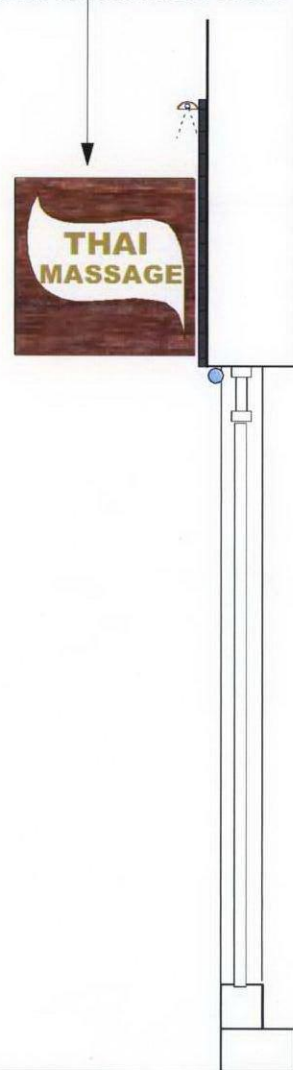

SIDE ELEVATION



FRONT ELEVATION

Projecting sign box,
internal illumination

Main logo white plastic & golden
plastic lettering 300mm height with
white neon backlit

Trough fascia sign light
4.2m long 250 cd/m²

White plastic lettering 150mm
height with white neon backlit

Stripped Neon lighting

Sand paper

NEW IMAGE DESIGN  2A Tiverton Road London N18 1DW Tel: 02083456883		
Project: 26 Goodge Street London W1T 2QG		
Client: Mr. Peter Li		
Drawing Title: Proposed Shopfront		
Drawing No: 397/SD/03		
Date: 06/10/2012	Scale: 1:25	Rev: