


THIS DRAWING AND CAD DATA THEREIN IS PROTECTED BY COPYRIGHT AND MUST NOT BE COPIED OR REPRODUCED WITHOUT THE WRITTEN CONSENT OF THE ARCHITECT ©  
 NO DIMENSIONS ARE TO BE SCALED FROM THIS DRAWING. USE FIGURED DIMENSIONS ONLY. ALL DIMENSIONS AND SIZES ARE TO BE CHECKED ON SITE AND ANY DISCREPANCIES REPORTED TO THE ARCHITECT PRIOR TO INITIATION OF ANY WORKS.

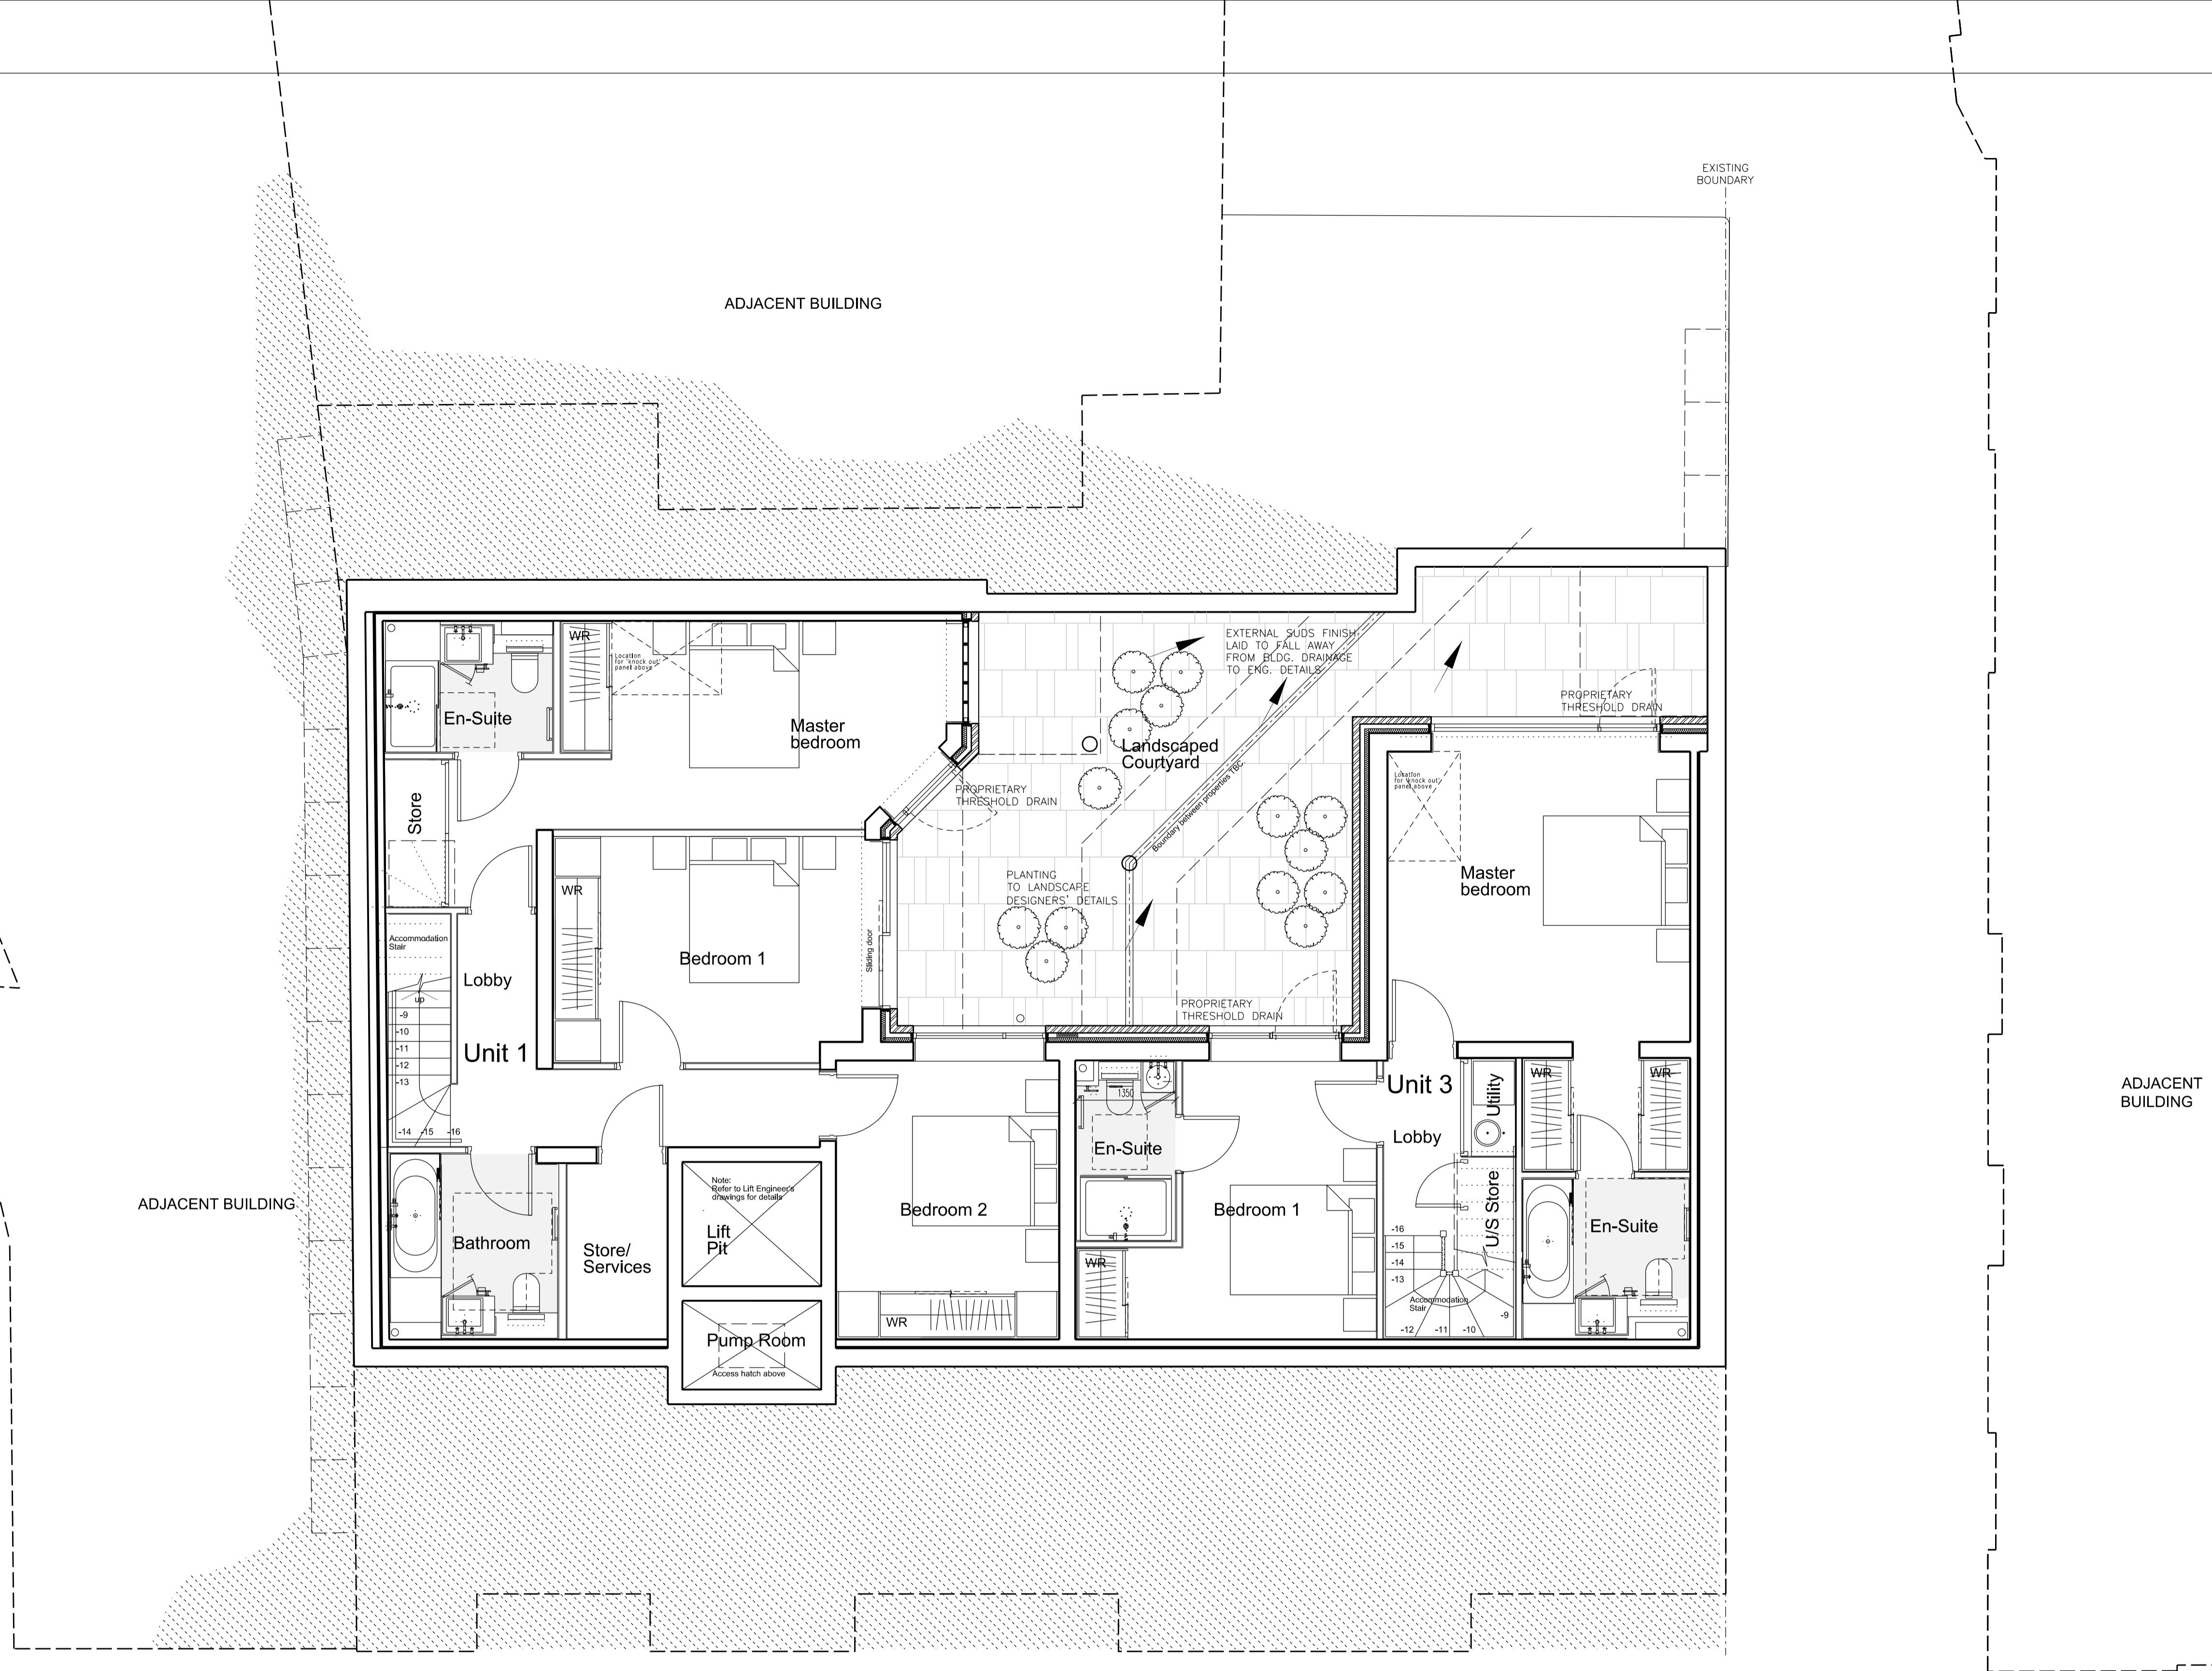

F Planning Amendments-LMR	GG 12/11/12
E Planning Amendments	GG 19/09/12
D Planning Amendments	DH 31/08/12
C Planning Amendments	DH 10/08/12
B Planning Amendments	DH 09/05/12
A Incorporating Planning advice	DLG 22/06/11

24-28 Warner Street  
 London, EC1

Drawing Title:  
 Lower Ground Floor  
 GA Floor Plan  
 Proposed

Status:

Date: 30/04/12  
 Sheet By: DH  
 Scale @ Size: 1:50@A1

Job Number	Code	Drawing Number	Rev
3001		(P) 011	F

ARC Design Partnership LLP  
 601 International House  
 223 Regent Street  
 London W1B 2QD

t +44 (0)20 8890 3213  
 studio@arcdesignllp.com