


THIS DRAWING AND CAD DATA THEREIN IS PROTECTED BY COPYRIGHT AND MUST NOT BE COPIED OR REPRODUCED WITHOUT THE WRITTEN CONSENT OF THE ARCHITECT
 NO DIMENSIONS ARE TO BE SCALED FROM THIS DRAWING. USE FIGURED DIMENSIONS ONLY. ALL DIMENSIONS AND SIZES ARE TO BE CHECKED ON SITE AND ANY DISCREPANCIES REPORTED TO THE ARCHITECT PRIOR TO INITIATION OF ANY WORKS.

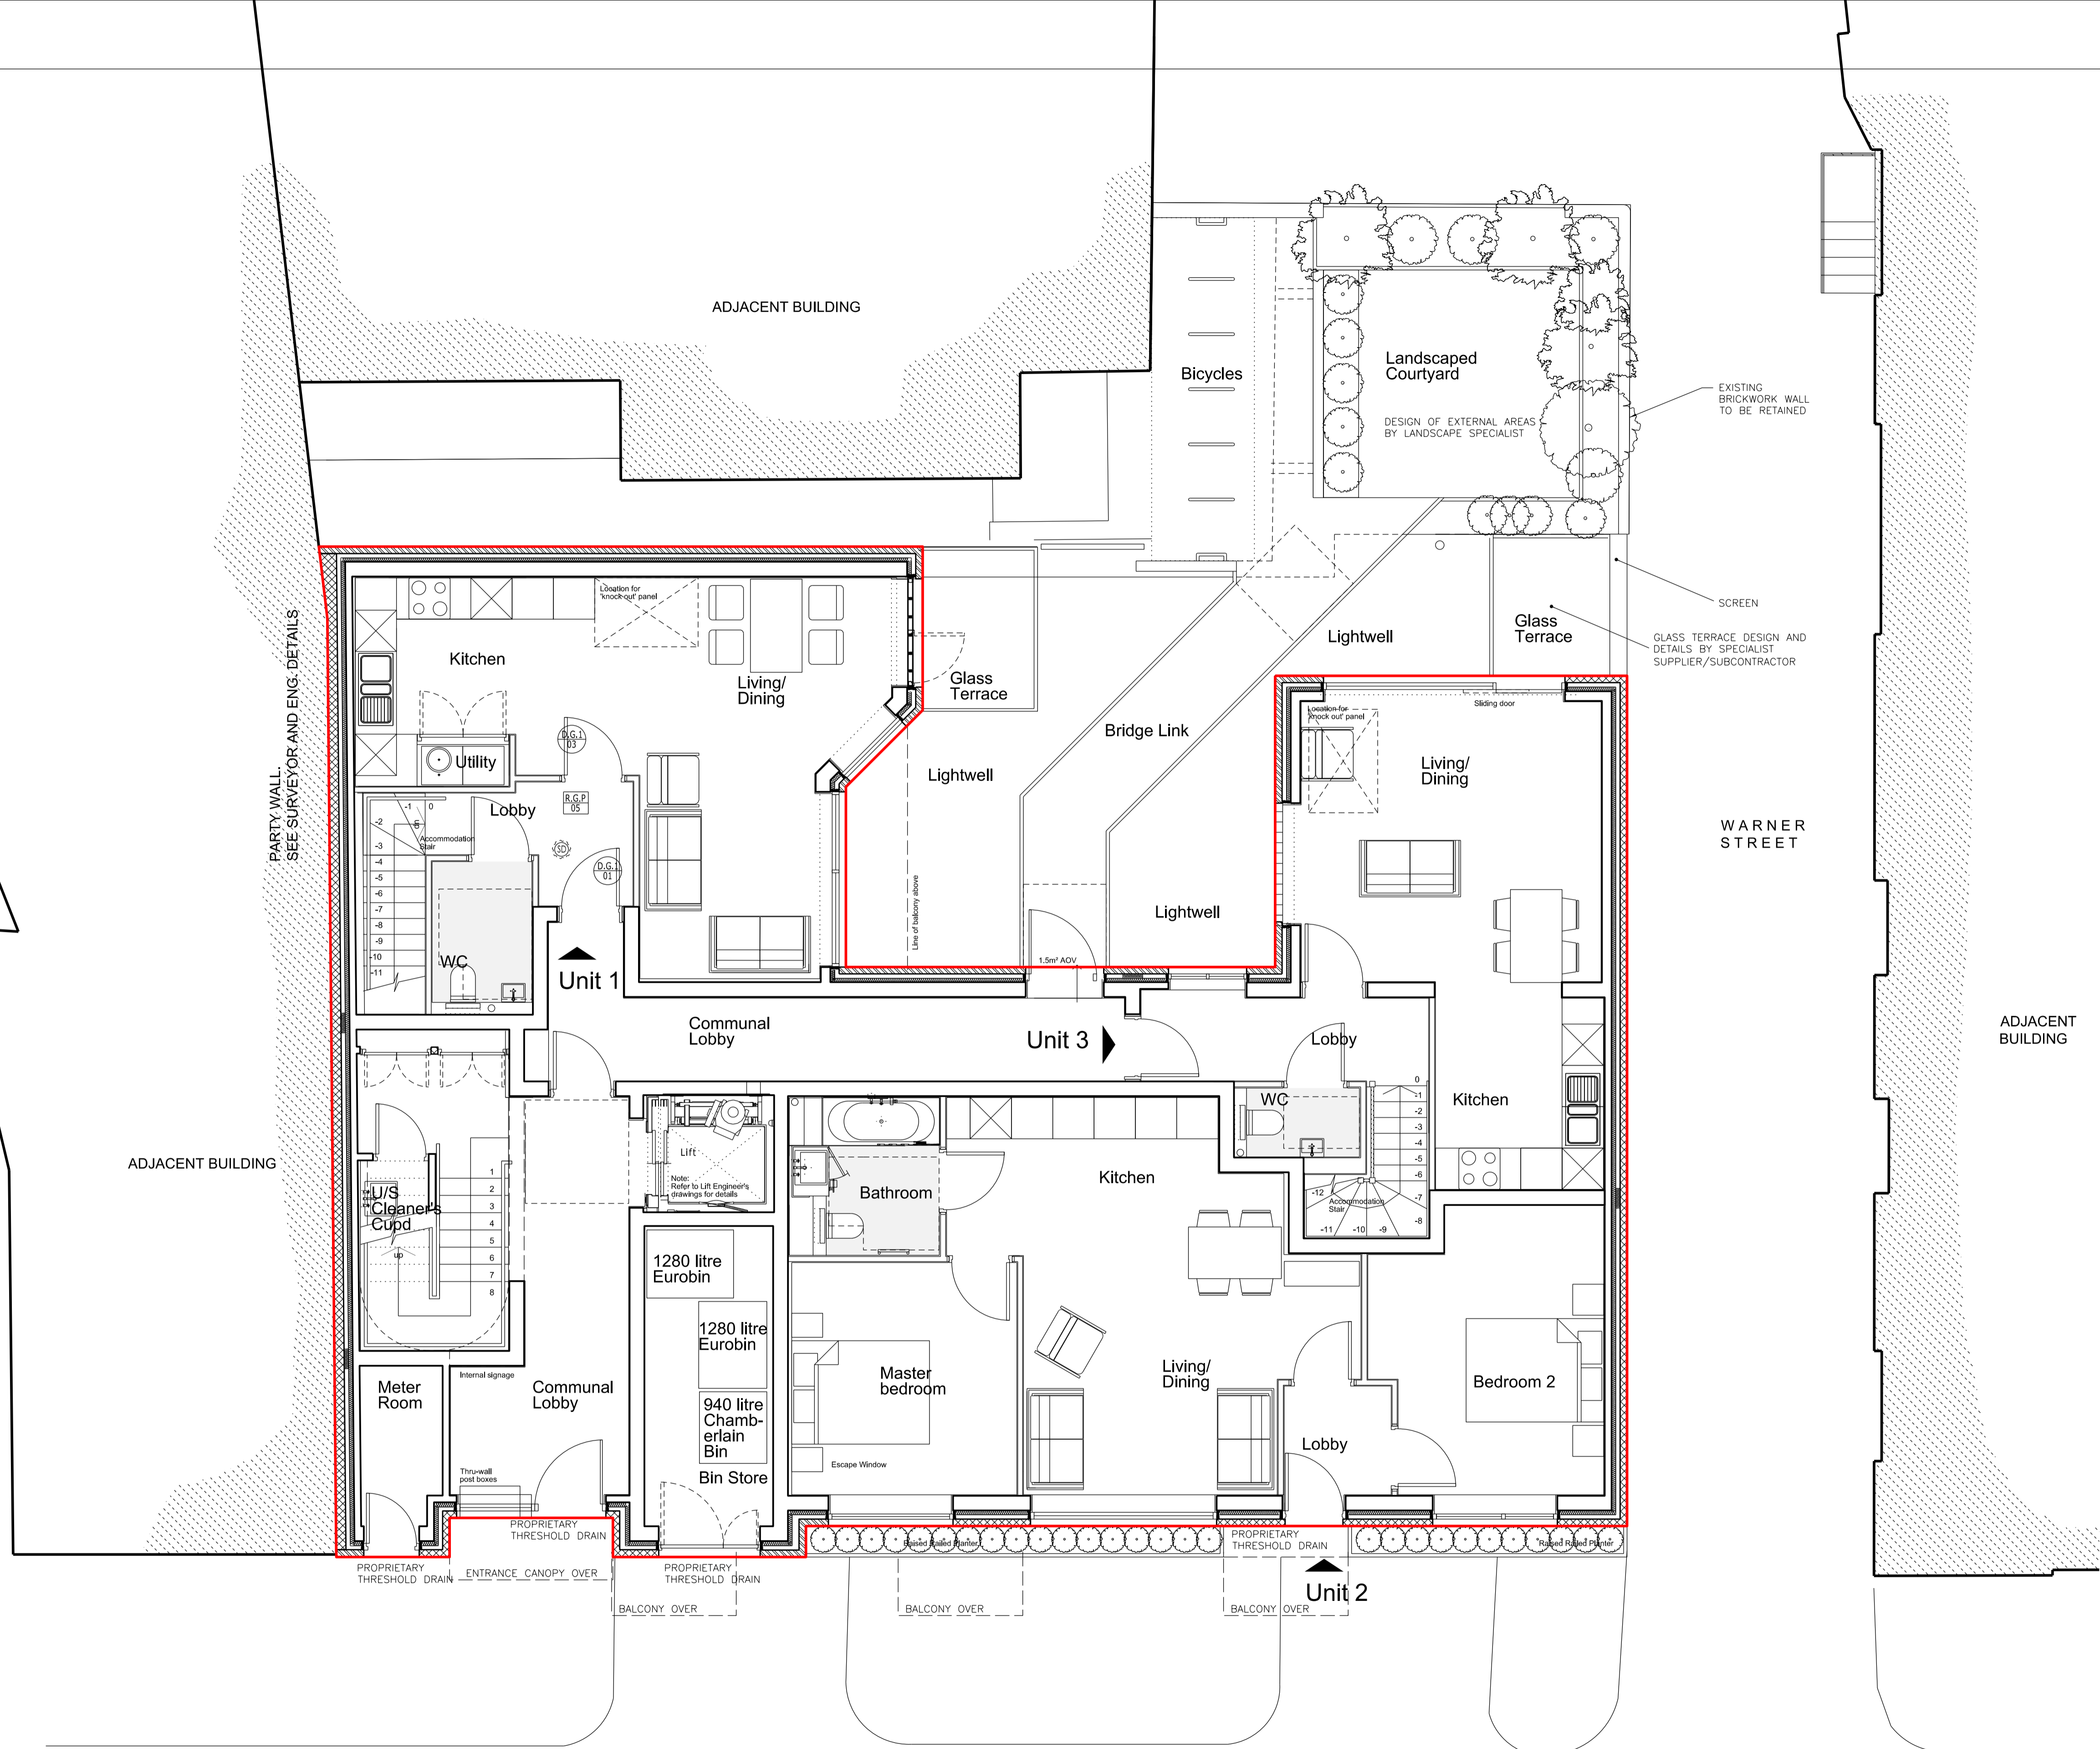

J	Planning Amendments LHR	GG	12/11/12
H	Updated Bin Layout	GG	07/10/12
G	Planning Amendments	GG	16/09/12
F	Planning Amendments	DH	21/08/12
E	Planning Amendments	DH	10/08/12
D	Planning Amendments	DH	08/06/12
C	External ramp gradient added	DLG	24/07/11
B	Unit 2 changed to 2 bed self-contained	DLG	25/07/11
A	SSD update to main entrance	DLG	25/07/11
M	Interpreting Planning advice	DLG	02/24/11

Job Name:
 24-28 Warner Street
 London, EC1

Drawing Title:
 Ground Floor
 GA Floor Plan
 Proposed

Status:

Date: 30/04/12
 Sheet By: DH
 Scale @ Size: 1:50 @ A1

Job Number	Code	Drawing Number	Rev
3001	(P)	012	J

ARC Design Partnership LLP
 601 International House
 223 Regent Street
 London W1B 2QD

t +44 (0)20 8890 3213
 studio@arcdesignllp.com