





JT THE WRITTEN CONS THE ARCHITECT ©

NO DIMENSIONS ARE TO BE SCALED FROM THIS DRAWING. USE FIGURED DIMENSIONS ONLY. ALL DIMENSIONS AND SIZES ARE TO BE CHECKED ON SITE AND ANY DISCREPANCIES REPORTED TO THE ARCHITECT PRIOR TO INITIATION OF ANY WORKS.

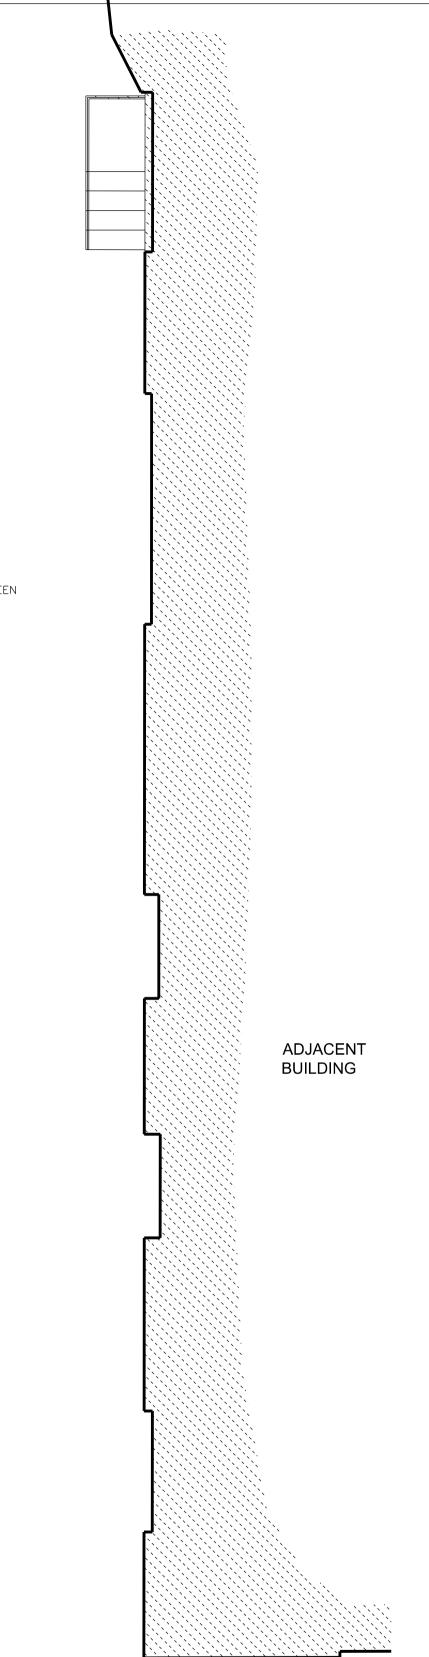

 

24-28 Warner Street London, EC1

Drawing Title 1st Floor GA Floor Plan Proposed

Date Sheet By 30/04/12 DH

Status

Scale @ Size 1:50@A1

Job Number Code Drawlng Number Rev 3001 (P) 013 F

ARC Design Partnership LLP 601 International House 223 Regent Street London W1B 2QD

t +44 (0)20 8890 3213 studio@arcdesignllp.com