


Notes:
Do not scale from this drawing. Contractors shall be responsible for the checking of all stated dimensions, with any anomalies being identified to the originator prior to any construction or fabrication works commencing.

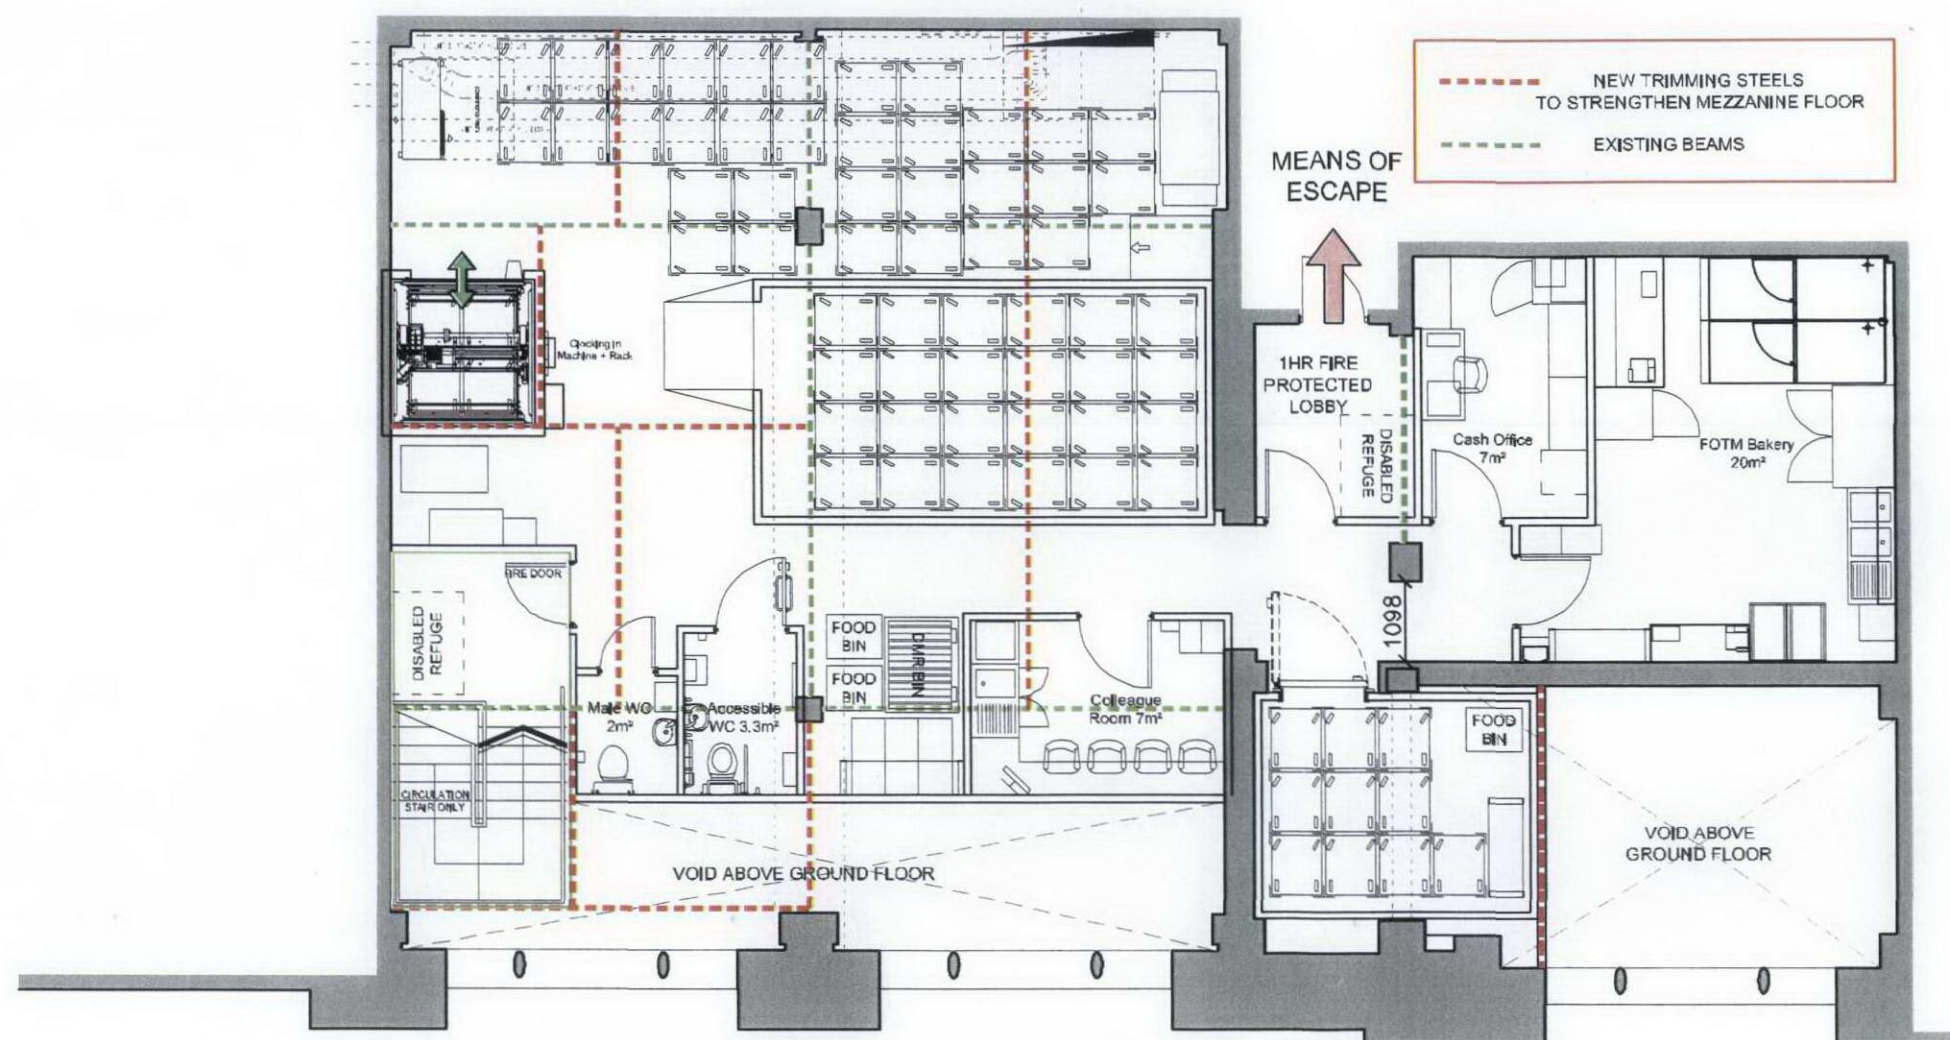

0 1 2 3 4 5m
SCALE 1:500

B	24-10-12	General Amendments
A	10-10-12	General Amendments
-	14-03-12	First Issue
Rev.	Date	Description
architects project managers cost consultants northumberland house 303-308 High Holborn London WC1N 7LE Tel: 020 7460 0540 Fax: 020 7460 0541		

jla

Status **PLANNING**

Project Title **SAINSBURY'S LOCAL
BLOOMSBURY
SOUTHAMPTON ROW, WC1B 4DA
SITE REF. 11271**

Drawing Title **PROPOSED FIRST FLOOR PLAN**

Project Number P-11271	Drawing Number P-11271-111	Revision B
---------------------------	-------------------------------	---------------

Drawn NE	Checked VA	Scale As Indicated (@A1)	Date 14.03.12
-------------	---------------	--------------------------------	------------------

The content of this drawing is the property of JLA Chartered Architects and may not be copied in whole or part without formal consent.

01 PROPOSED FIRST FLOOR PLAN
P-11271-111 1:50 @A1