



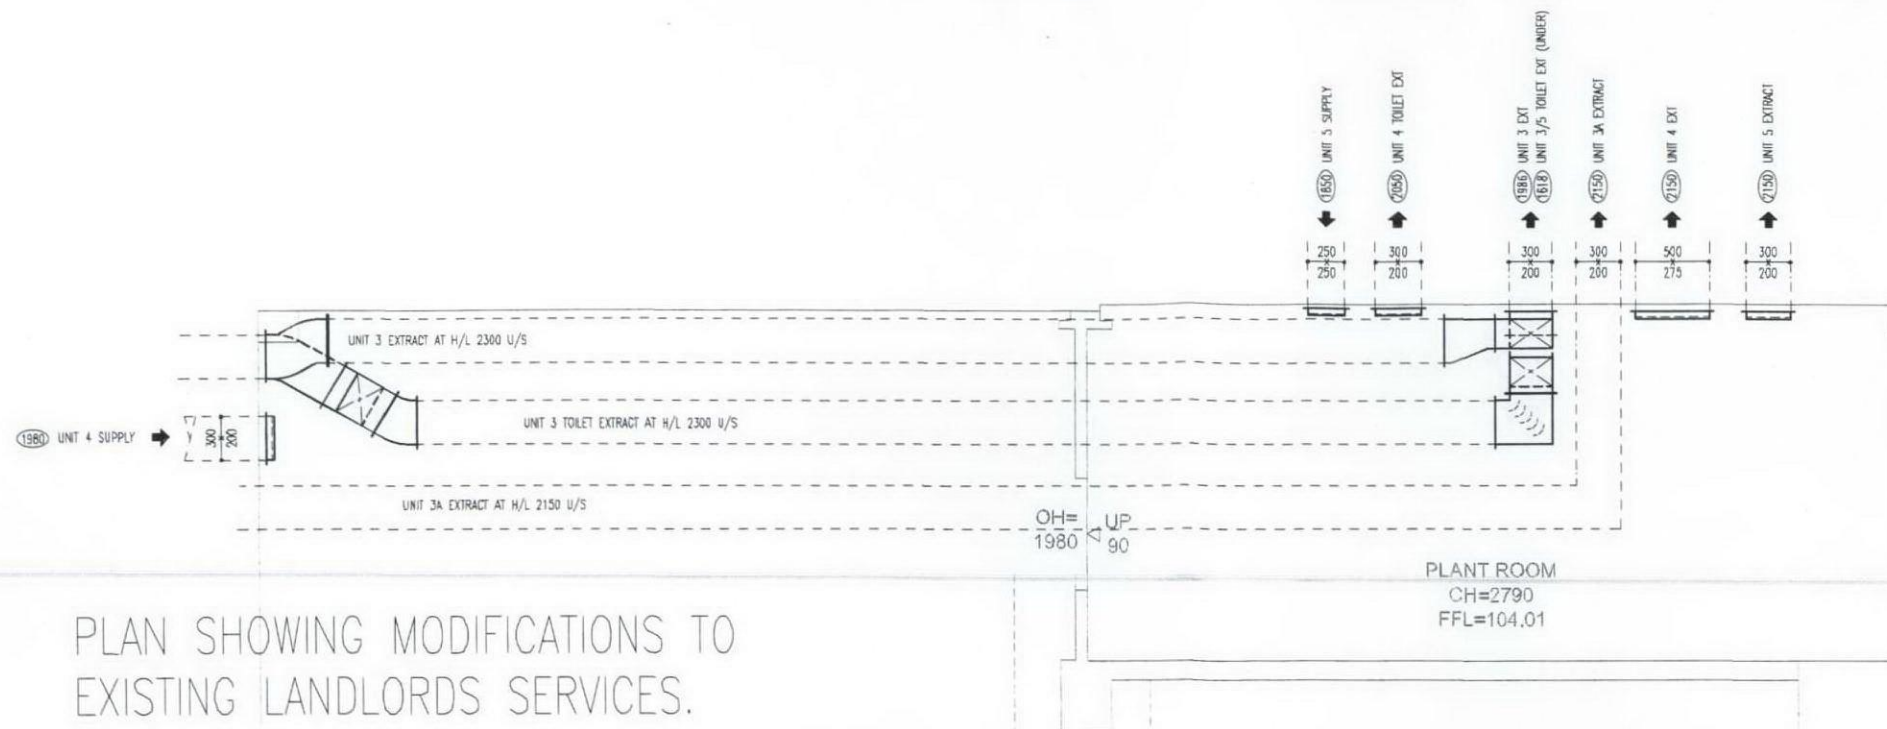

PLAN SHOWING MODIFICATIONS TO EXISTING LANDLORDS SERVICES.

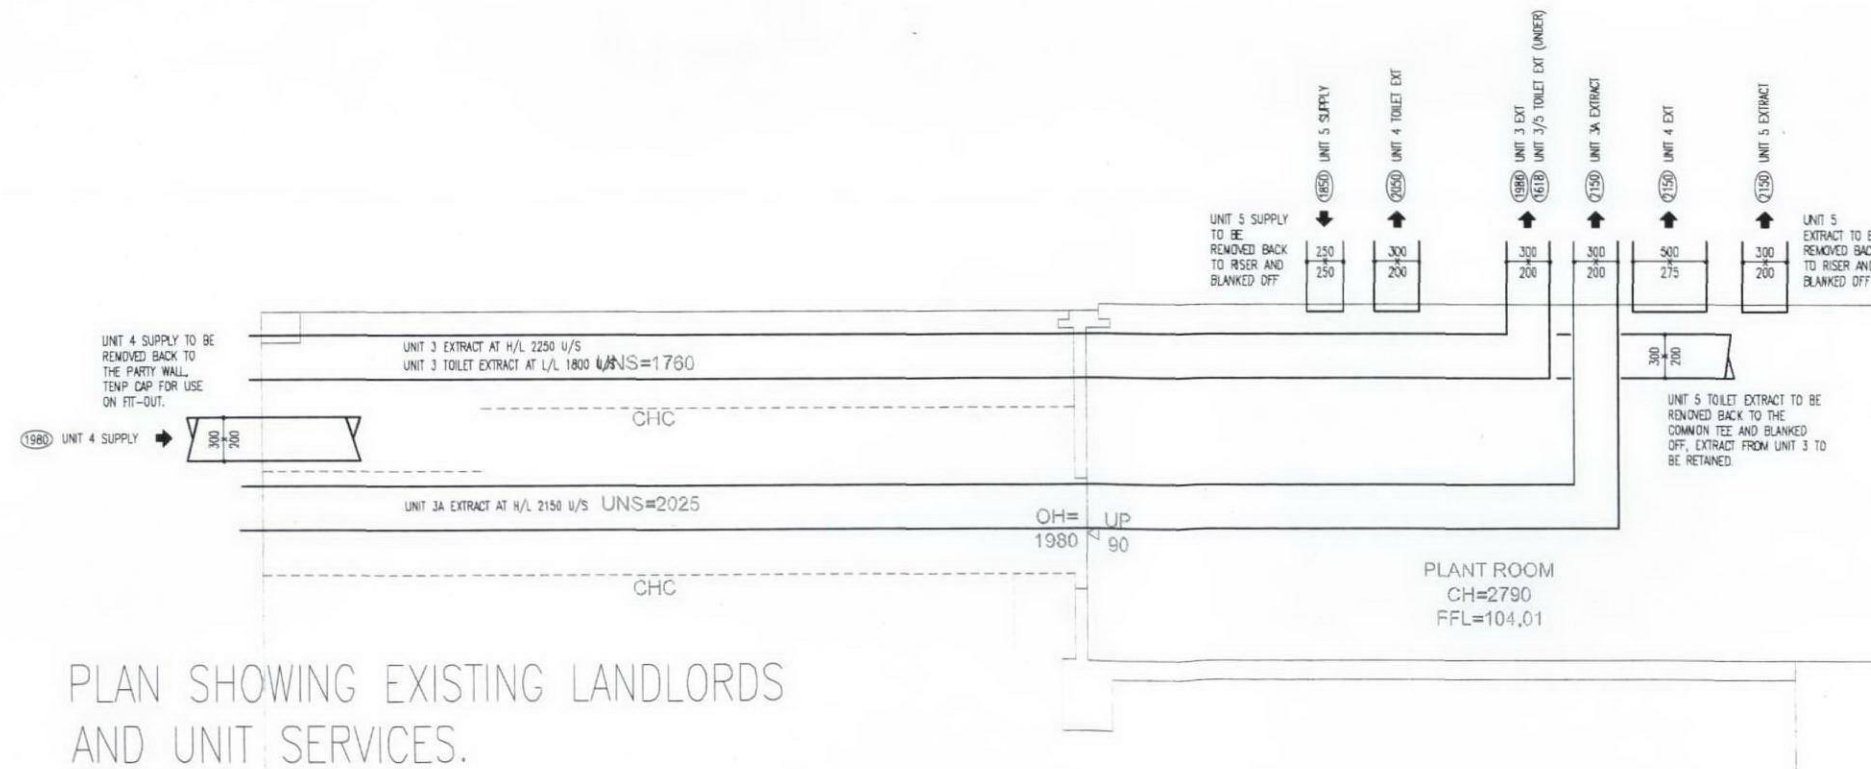

PLAN SHOWING EXISTING LANDLORDS AND UNIT SERVICES.

notes

REV. CHKD. DATE

.\Dagds\h\cammi\large_North.jpg

Cammi Building Services (North) Limited
 Unit 20
 Millard Place
 Southampton
 Chesterfield, Sheffield, S43 4PR
 Tel: +44 (0) 1246 575 800
 Fax: +44 (0) 1246 575 801
 Email: info@cammi.co.uk
 Unit 4, Blenheim House
 1, Blenheim Road
 Southampton
 Tel: +44 (0) 1246 675 800
 Fax: +44 (0) 1246 675 801
 Email: info@cammi.co.uk

client

address
 Sainsbury's Store
 Southampton Row

title
 Mechanical Services
 Ground and First Floor Plans
 Modifications to Existing

drawn	tm	checked	S.Y.	date	June 2012
scale	1:25 @ A1			revision	1
job no	distribution status			Preliminary	
drawing no.	0000 M02				