
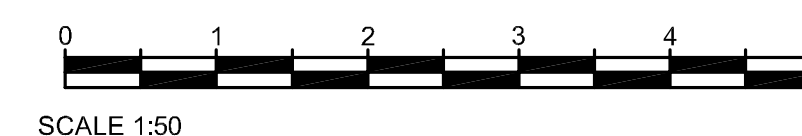
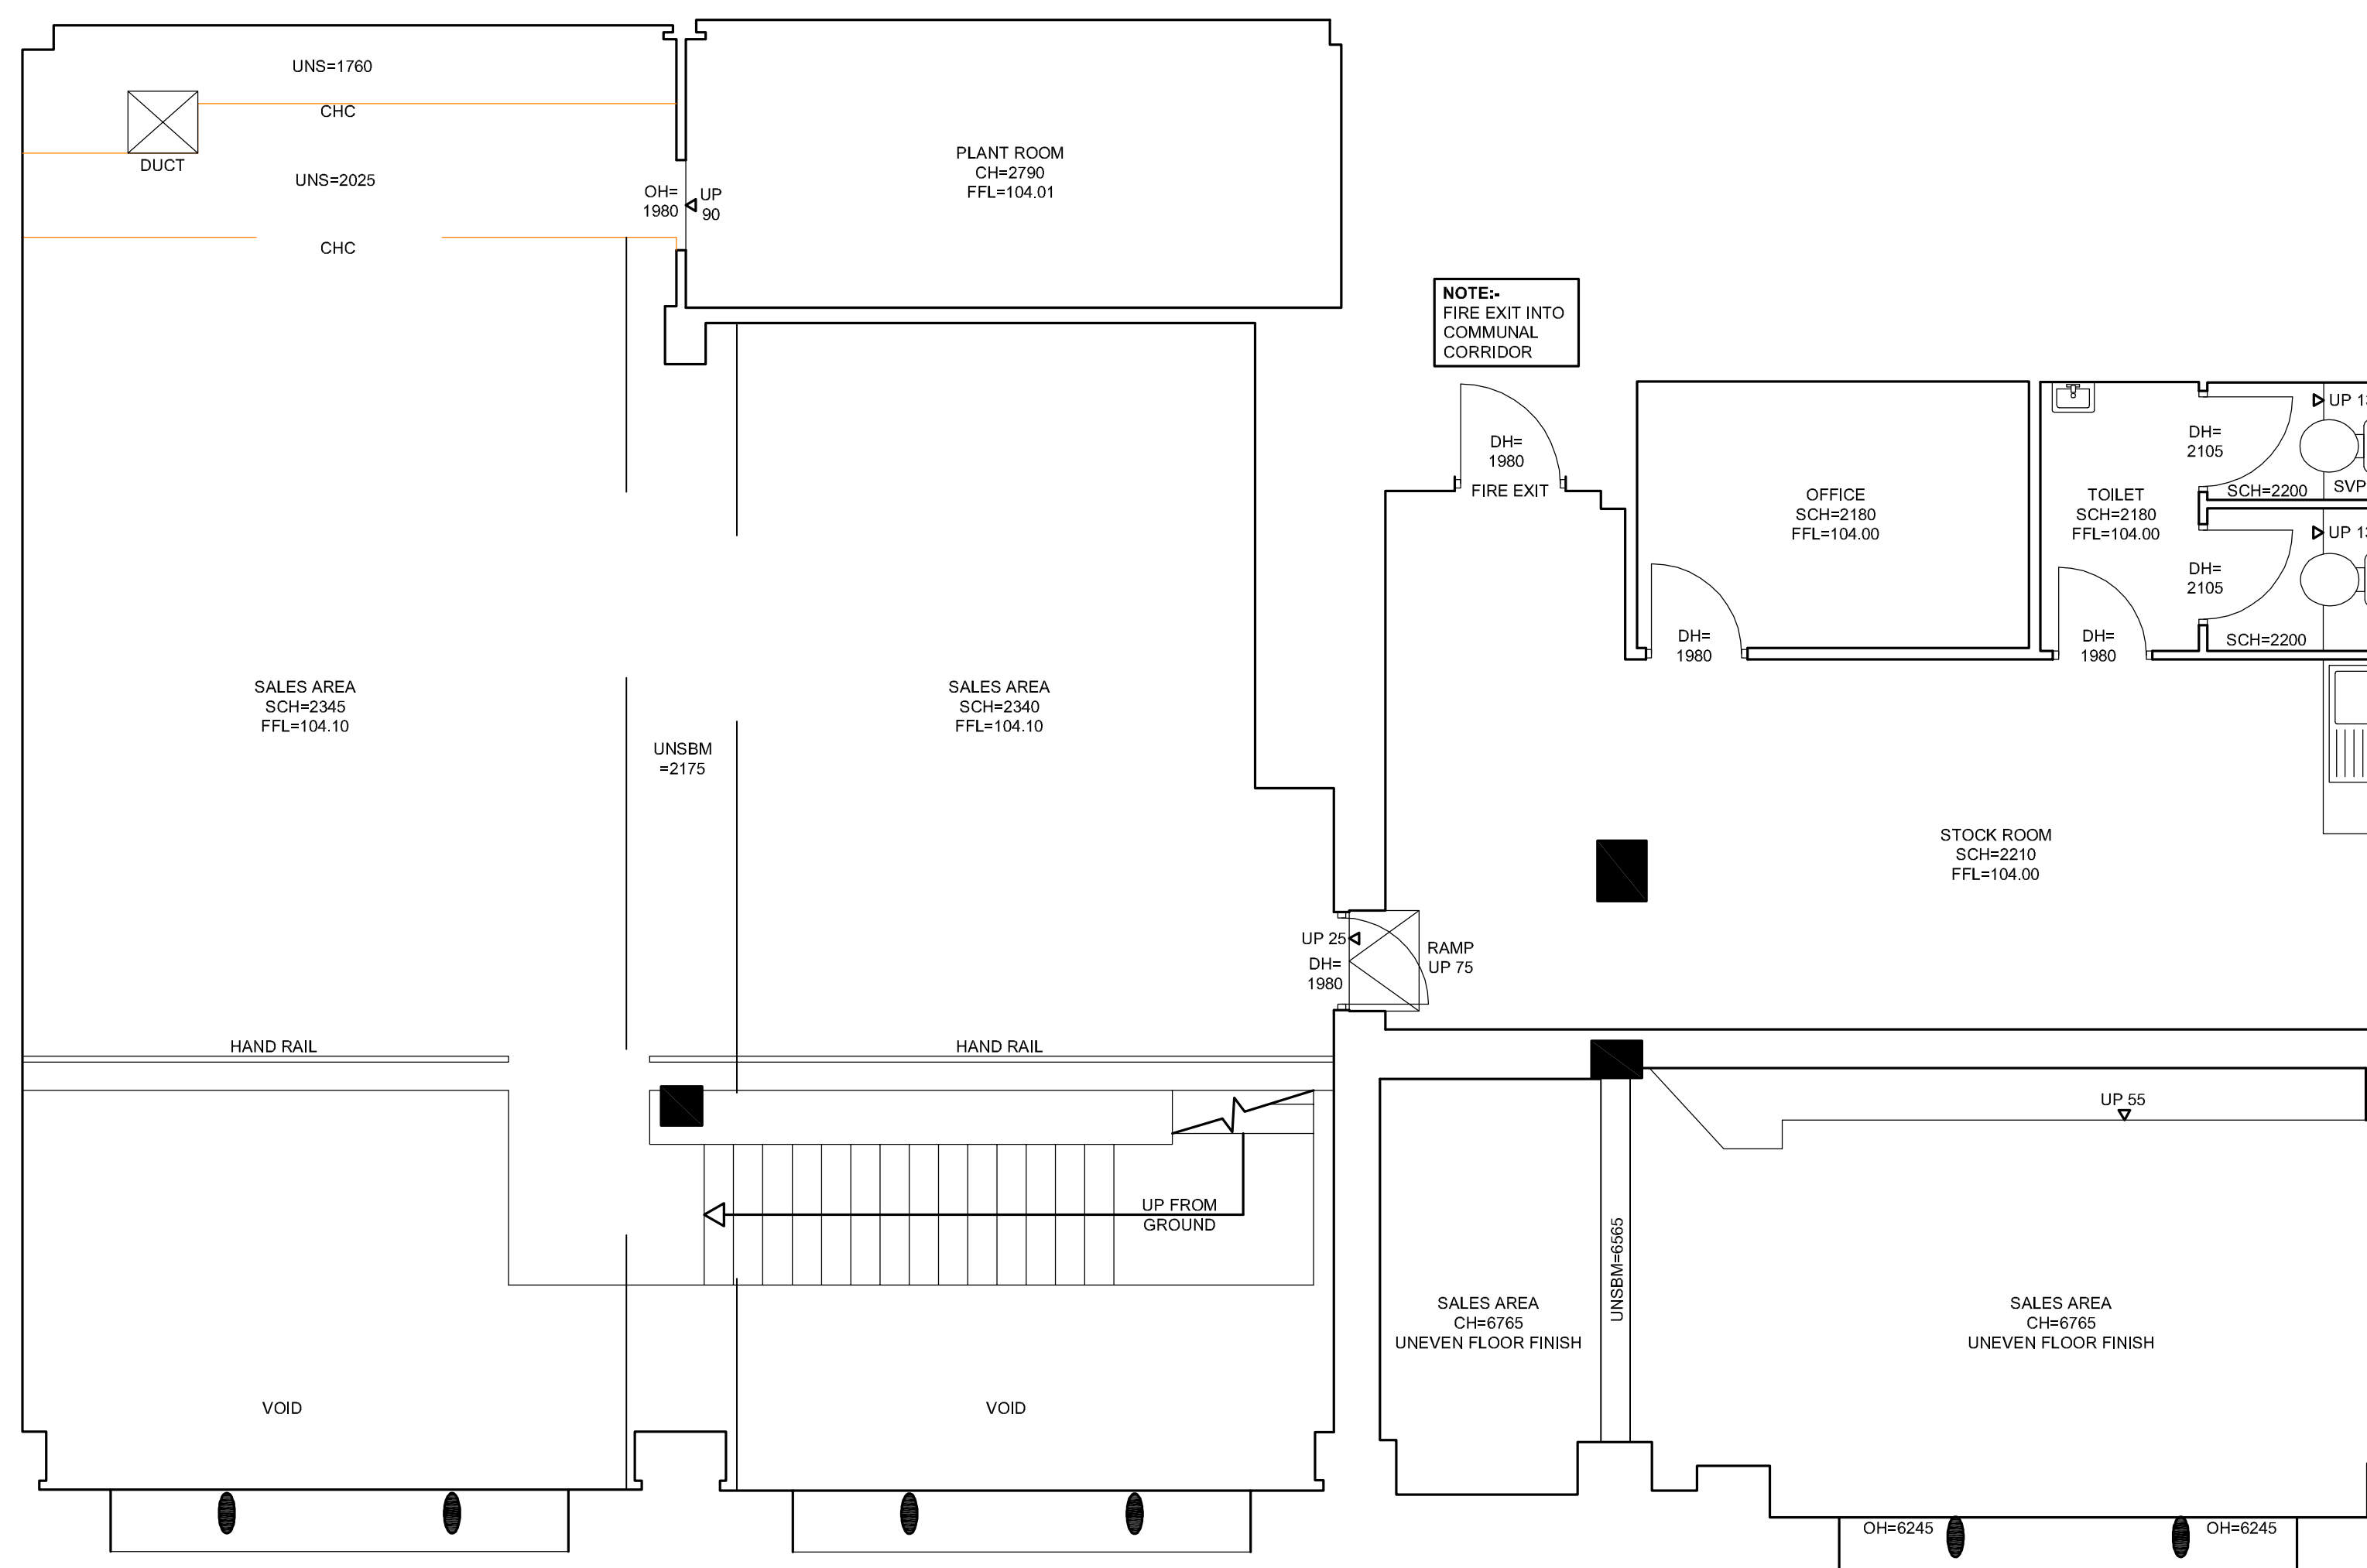


Notes:
Do not scale from this drawing. Contractors shall be responsible for the checking of all stated dimensions, with any anomalies being identified to the originator prior to any construction or fabrication works commencing.

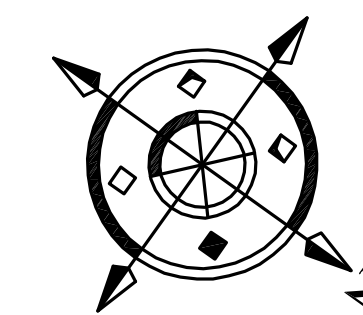

--	14-03-12	First issue	
Rev.	Date	Description	
architects project managers cost consultants northumbardale house 303-306 High Holborn london wc1v 7je tel: 020 7440 8640 fax:020 7440 8641			
Status			
PLANNING			
Project Title			
SAINSBURY'S LOCAL BLOOMSBURY SOUTHAMPTON ROW, WC1B 4DA SITE REF. 11271			
Drawing Title			
EXISTING FIRST FLOOR PLAN			
Project Number	Drawing Number	Revision	
P-11271	P-11271-102	-	
Drawn	Checked	Scale	Date
NE	VA	As indicated @A1	14-03-12
The content of this drawing is the property of JLA Chartered Architect and may not be copied in whole or part without formal consent.			