



GROUND FLOOR PLAN

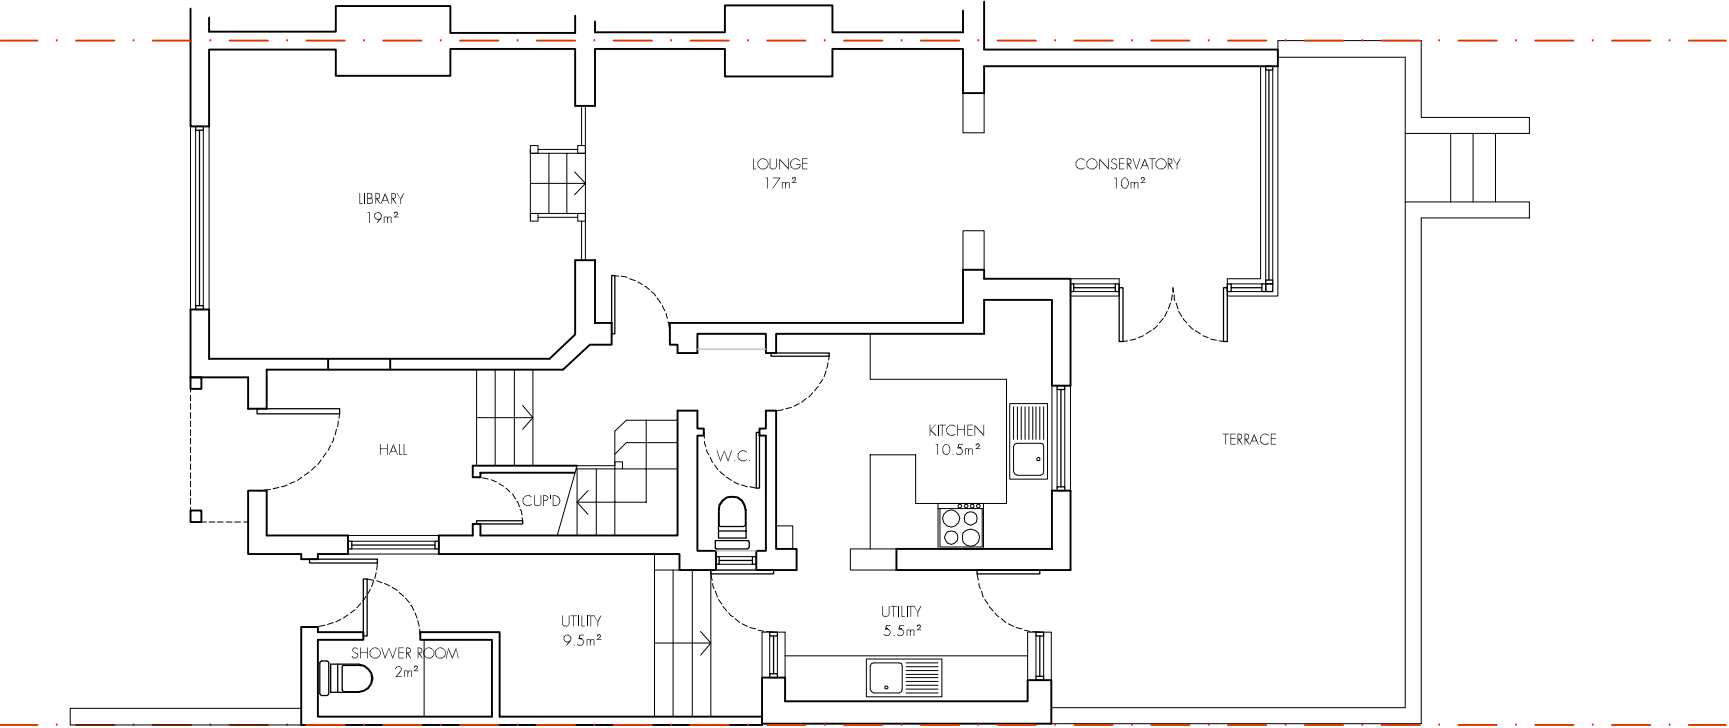

FIRST FLOOR PLAN

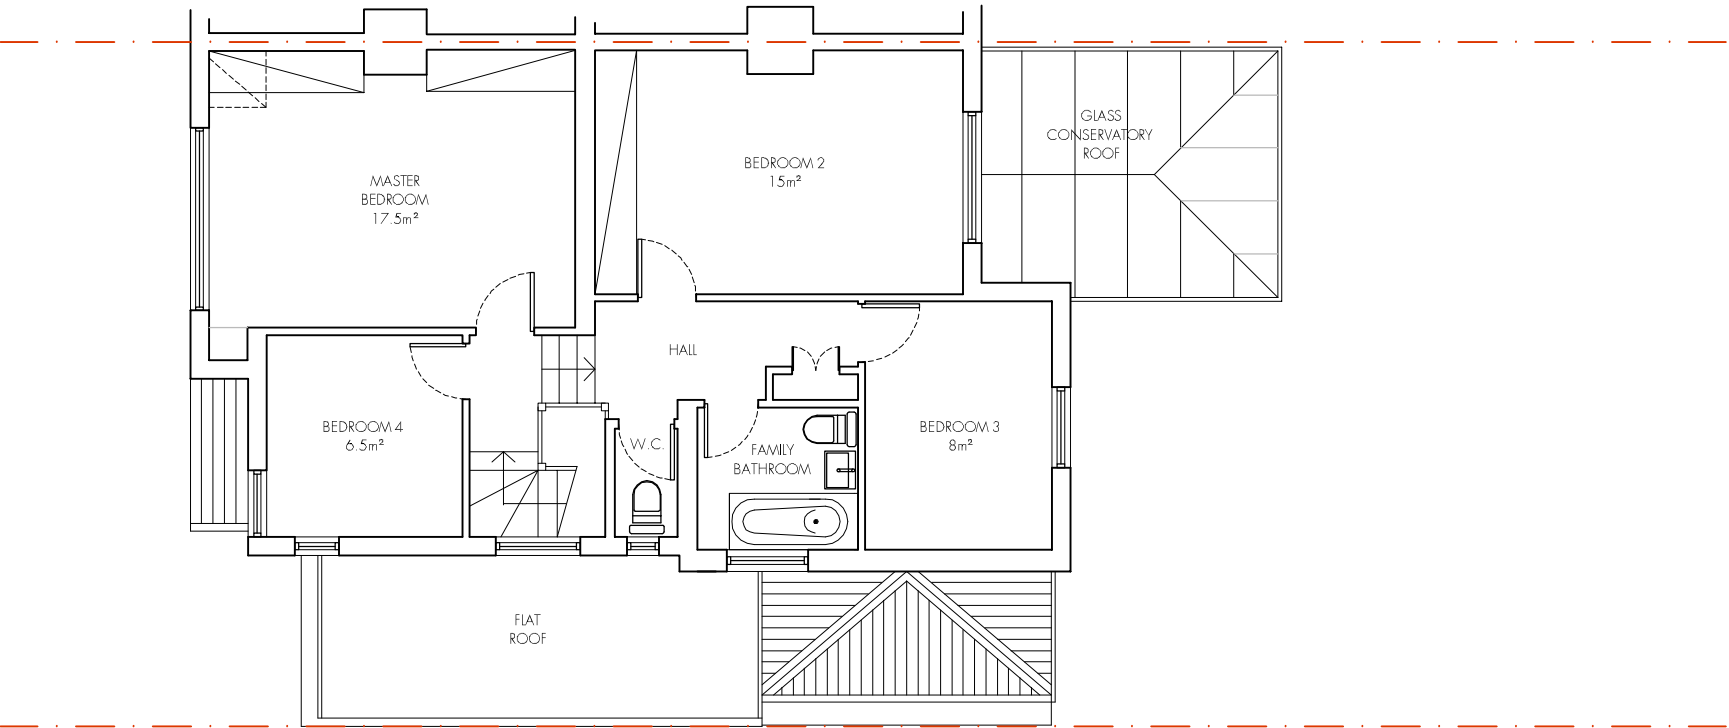

tasou
associates

architects + structural engineers

4 Amwell Street, London, EC 8R 1UG T: 020 771 3 7070 F: 020 771 3 7071 E: tasou@tasou.co.uk

project	21 Makepeace Avenue, Highgate, London, N6 6EL		
dwg title	Existing Ground and First Floor Plan		
job no.	1400	dwg no.	EX.01
date	September 12	scale @ A	1:50@A1 : 1:100@A3

