



Do not scale off this drawing - All areas and dimensions are approximate and subject to site survey.
© copyright of tasou associates

GROUND FLOOR PLAN

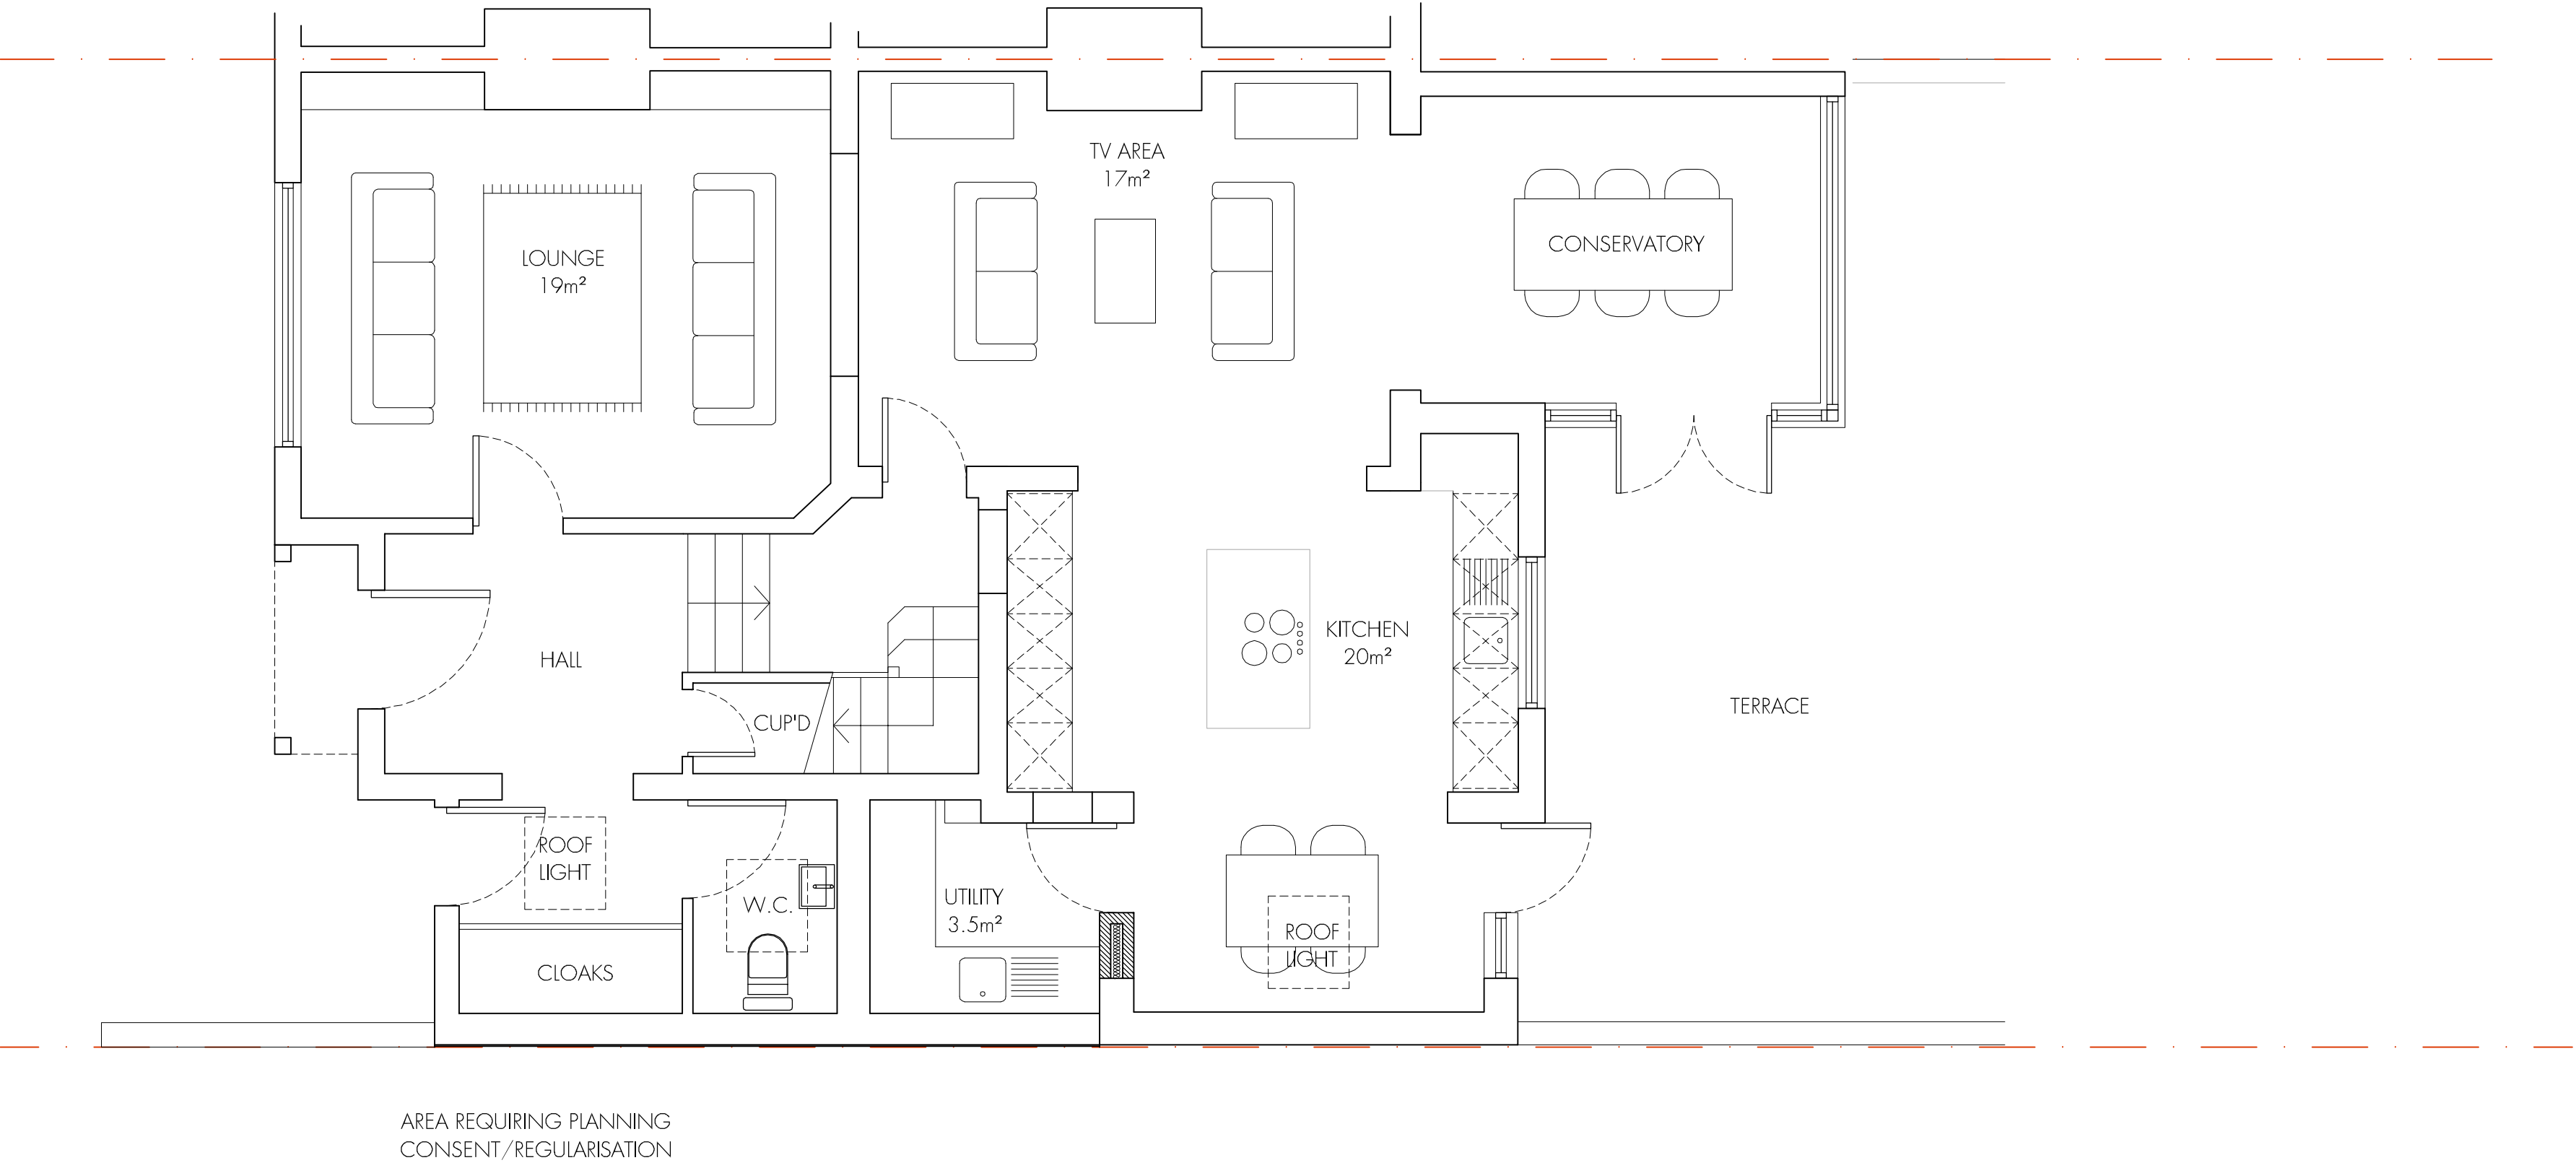

FIRST FLOOR PLAN

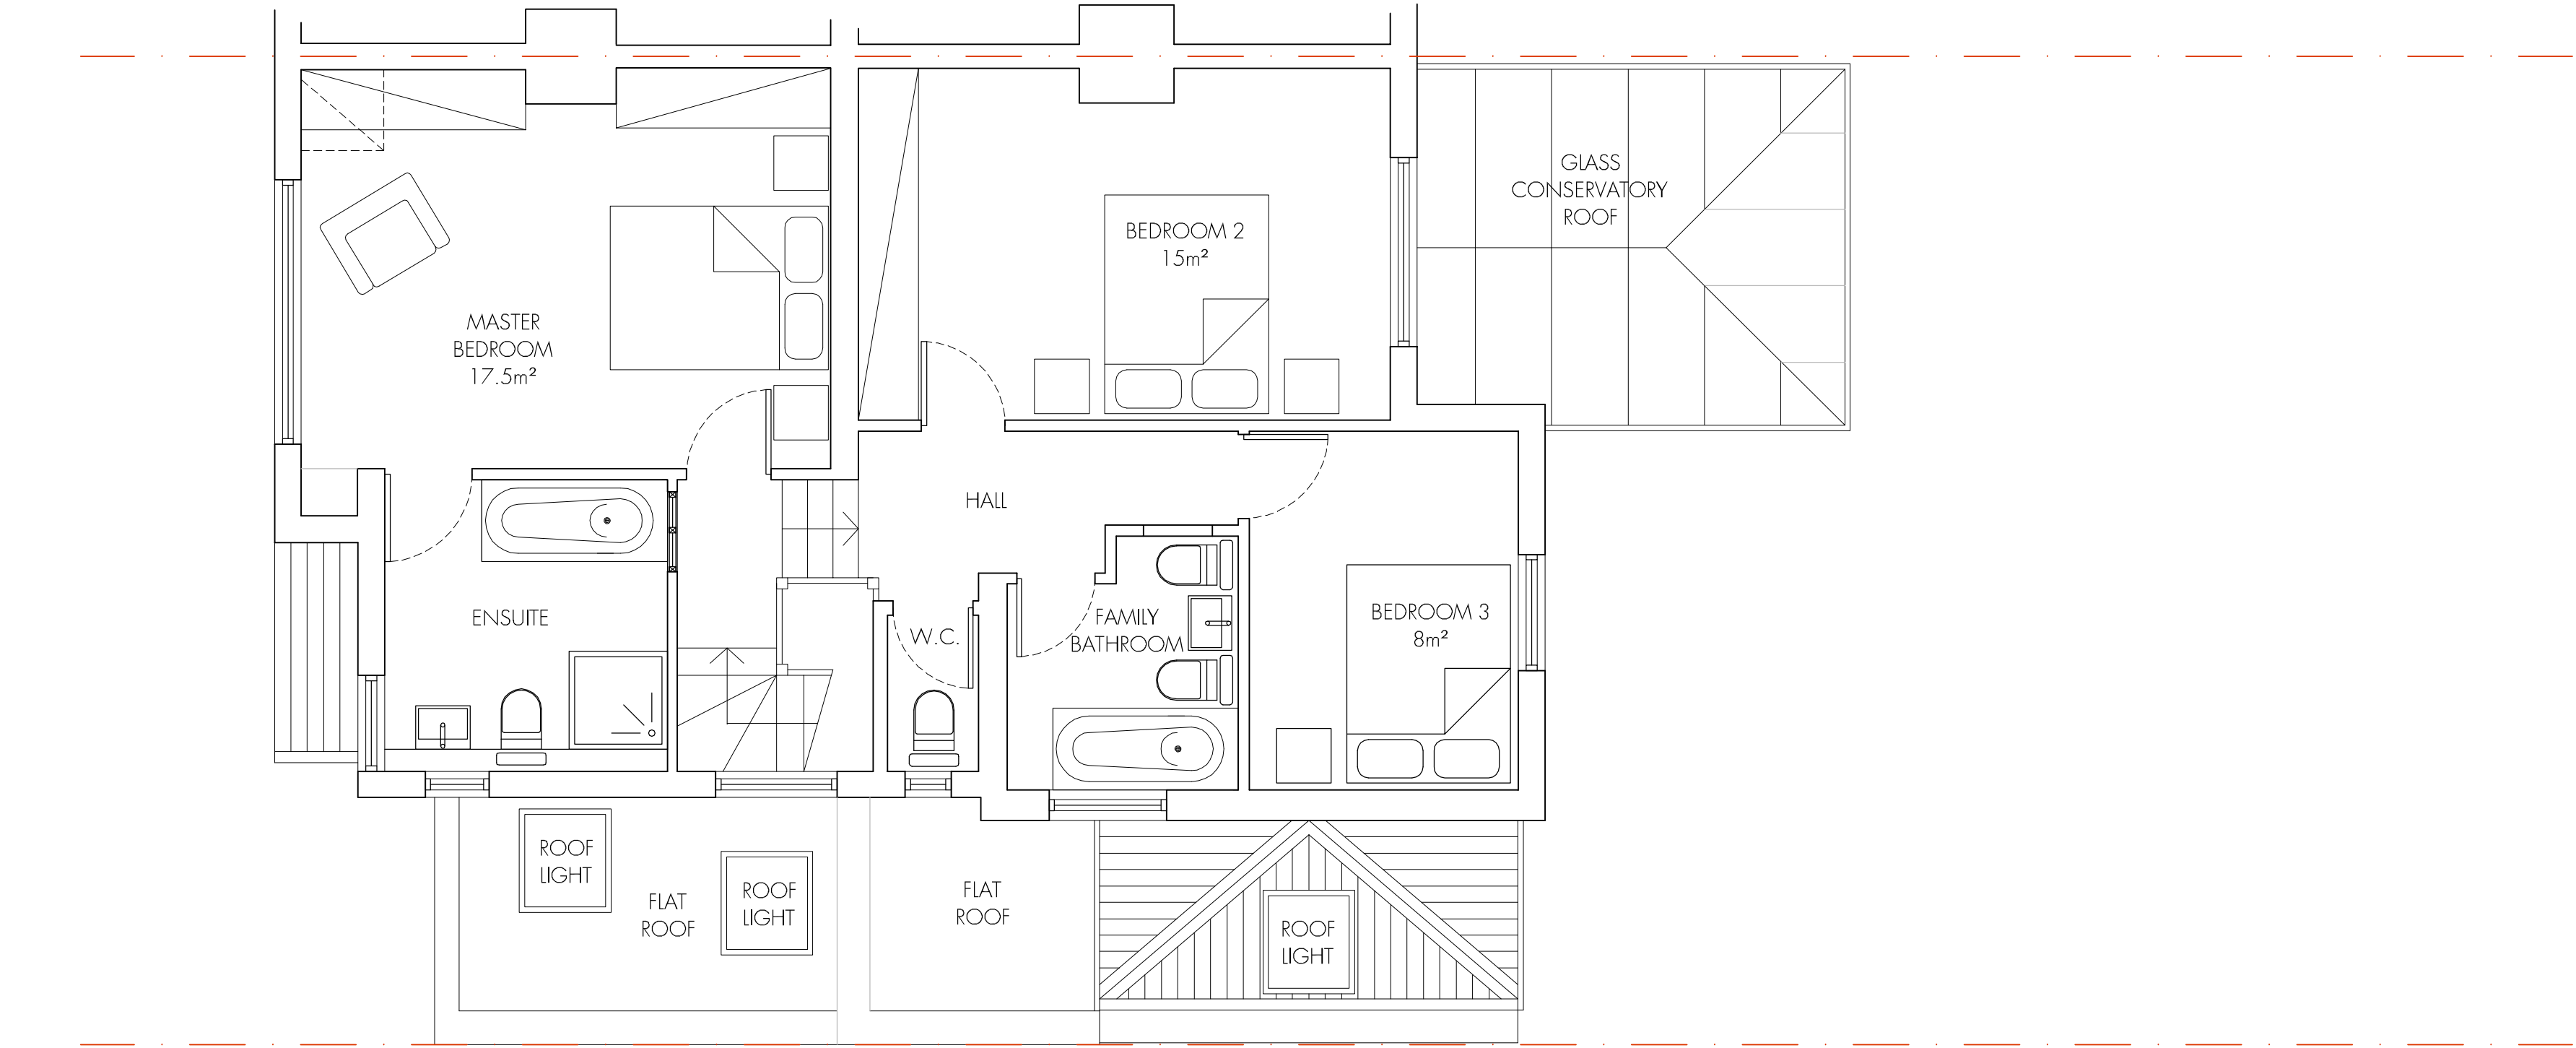

tasou
associates

architects + structural engineers

4 Amwell Street, London. EC1R 1UG T:020 7713 7070 F:020 7713 7071 E:tasou@tasou.co.uk

project	21 Makepeace Avenue, Highgate, London, N6 6EL		
dwg title	PROVISIONAL Proposed Ground and First Floor Plan		
job no.	1400	dwg no.	PP.01
date	September 12	scale @ A1	1:50@A1 : 1:100@A3

