


The Contractor is to check all drawings for dimensional and co-ordination accuracy. Any discrepancy shall be immediately reported to Kirsop Chartered Building Surveyors.

This drawing remains the copyright of
Kirsop Chartered Building Surveyors.

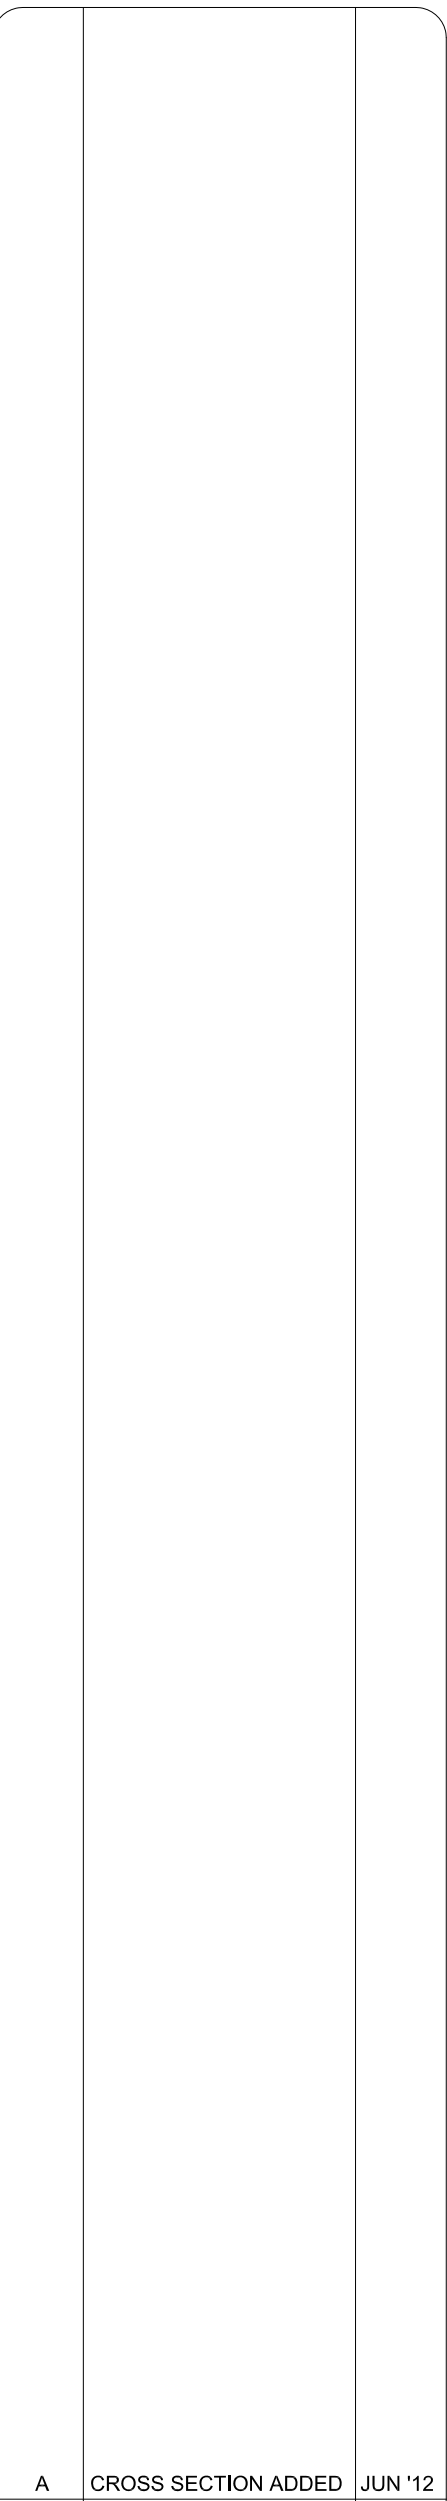

KIRSOP  **RICS**

www.kirsop.co.uk | 01727 845411

Drawing Title:
FLOOR PLANS & ELEVATIONS
AS EXISTING

Drg No: 11753/01	Rev: A
---------------------	-----------

