


ROOF PLAN AS EXISTING  
1:50 AT A2

0 1 2 3 4 5m

 

PLANNING

Status

39 GREAT RUSSELL STREET

Mowbray Crawshaw Architects LLP

Studio 113, Curtain House, 134-146 Curtain Rd, London, EC2A 3AR  
tel: +44 (0)20 7033 3484


Title

ROOF PLAN AS EXISTING

Drawing Number


055 SKD 06

Drawn	Checked	Scale	Date	Revision
AC		1:50 @ A2	23.010.12	-

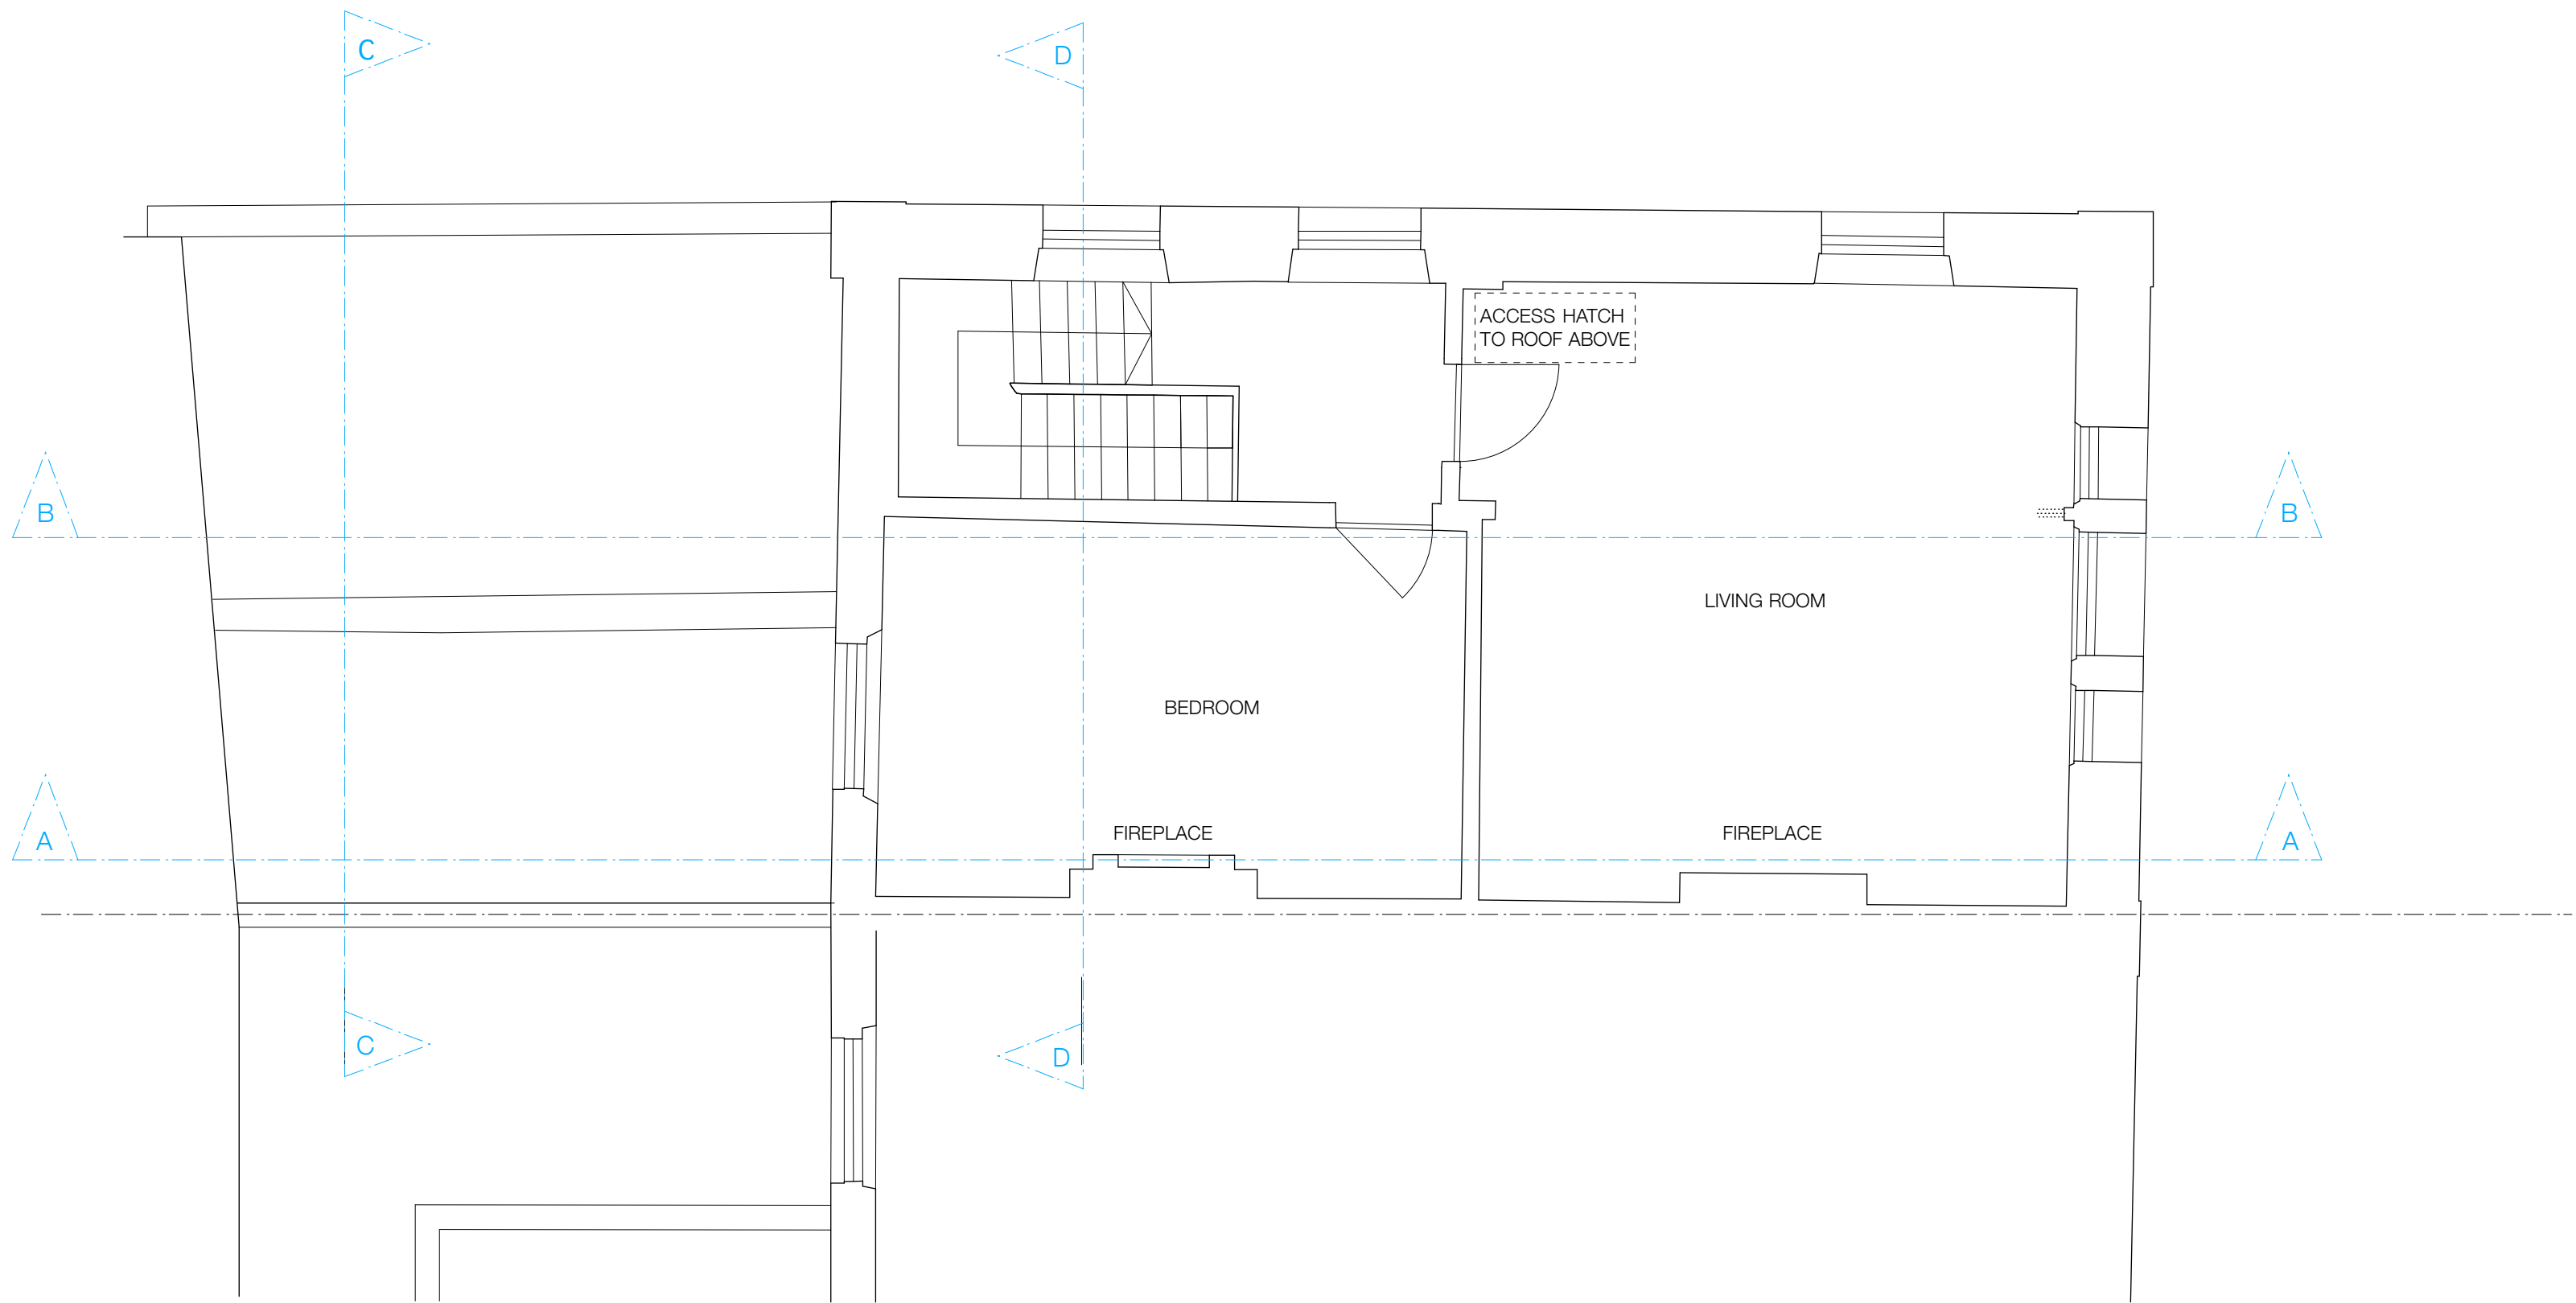

THIRD FLOOR AS EXISTING  
1:50 AT A2

0 1 2 3 4 5m

 

PLANNING

Status

39 GREAT RUSSELL STREET

Mowbray Crawshaw Architects LLP

Studio 113, Curtain House, 134-146 Curtain Rd, London, EC2A 3AR  
tel: +44 (0)20 7033 3484


Title

THIRD FLOOR AS EXISTING

Drawing Number

055 SKD 05

Drawn	Checked	Scale	Date	Revision
AC		1:50 @ A2	23.010.12	-

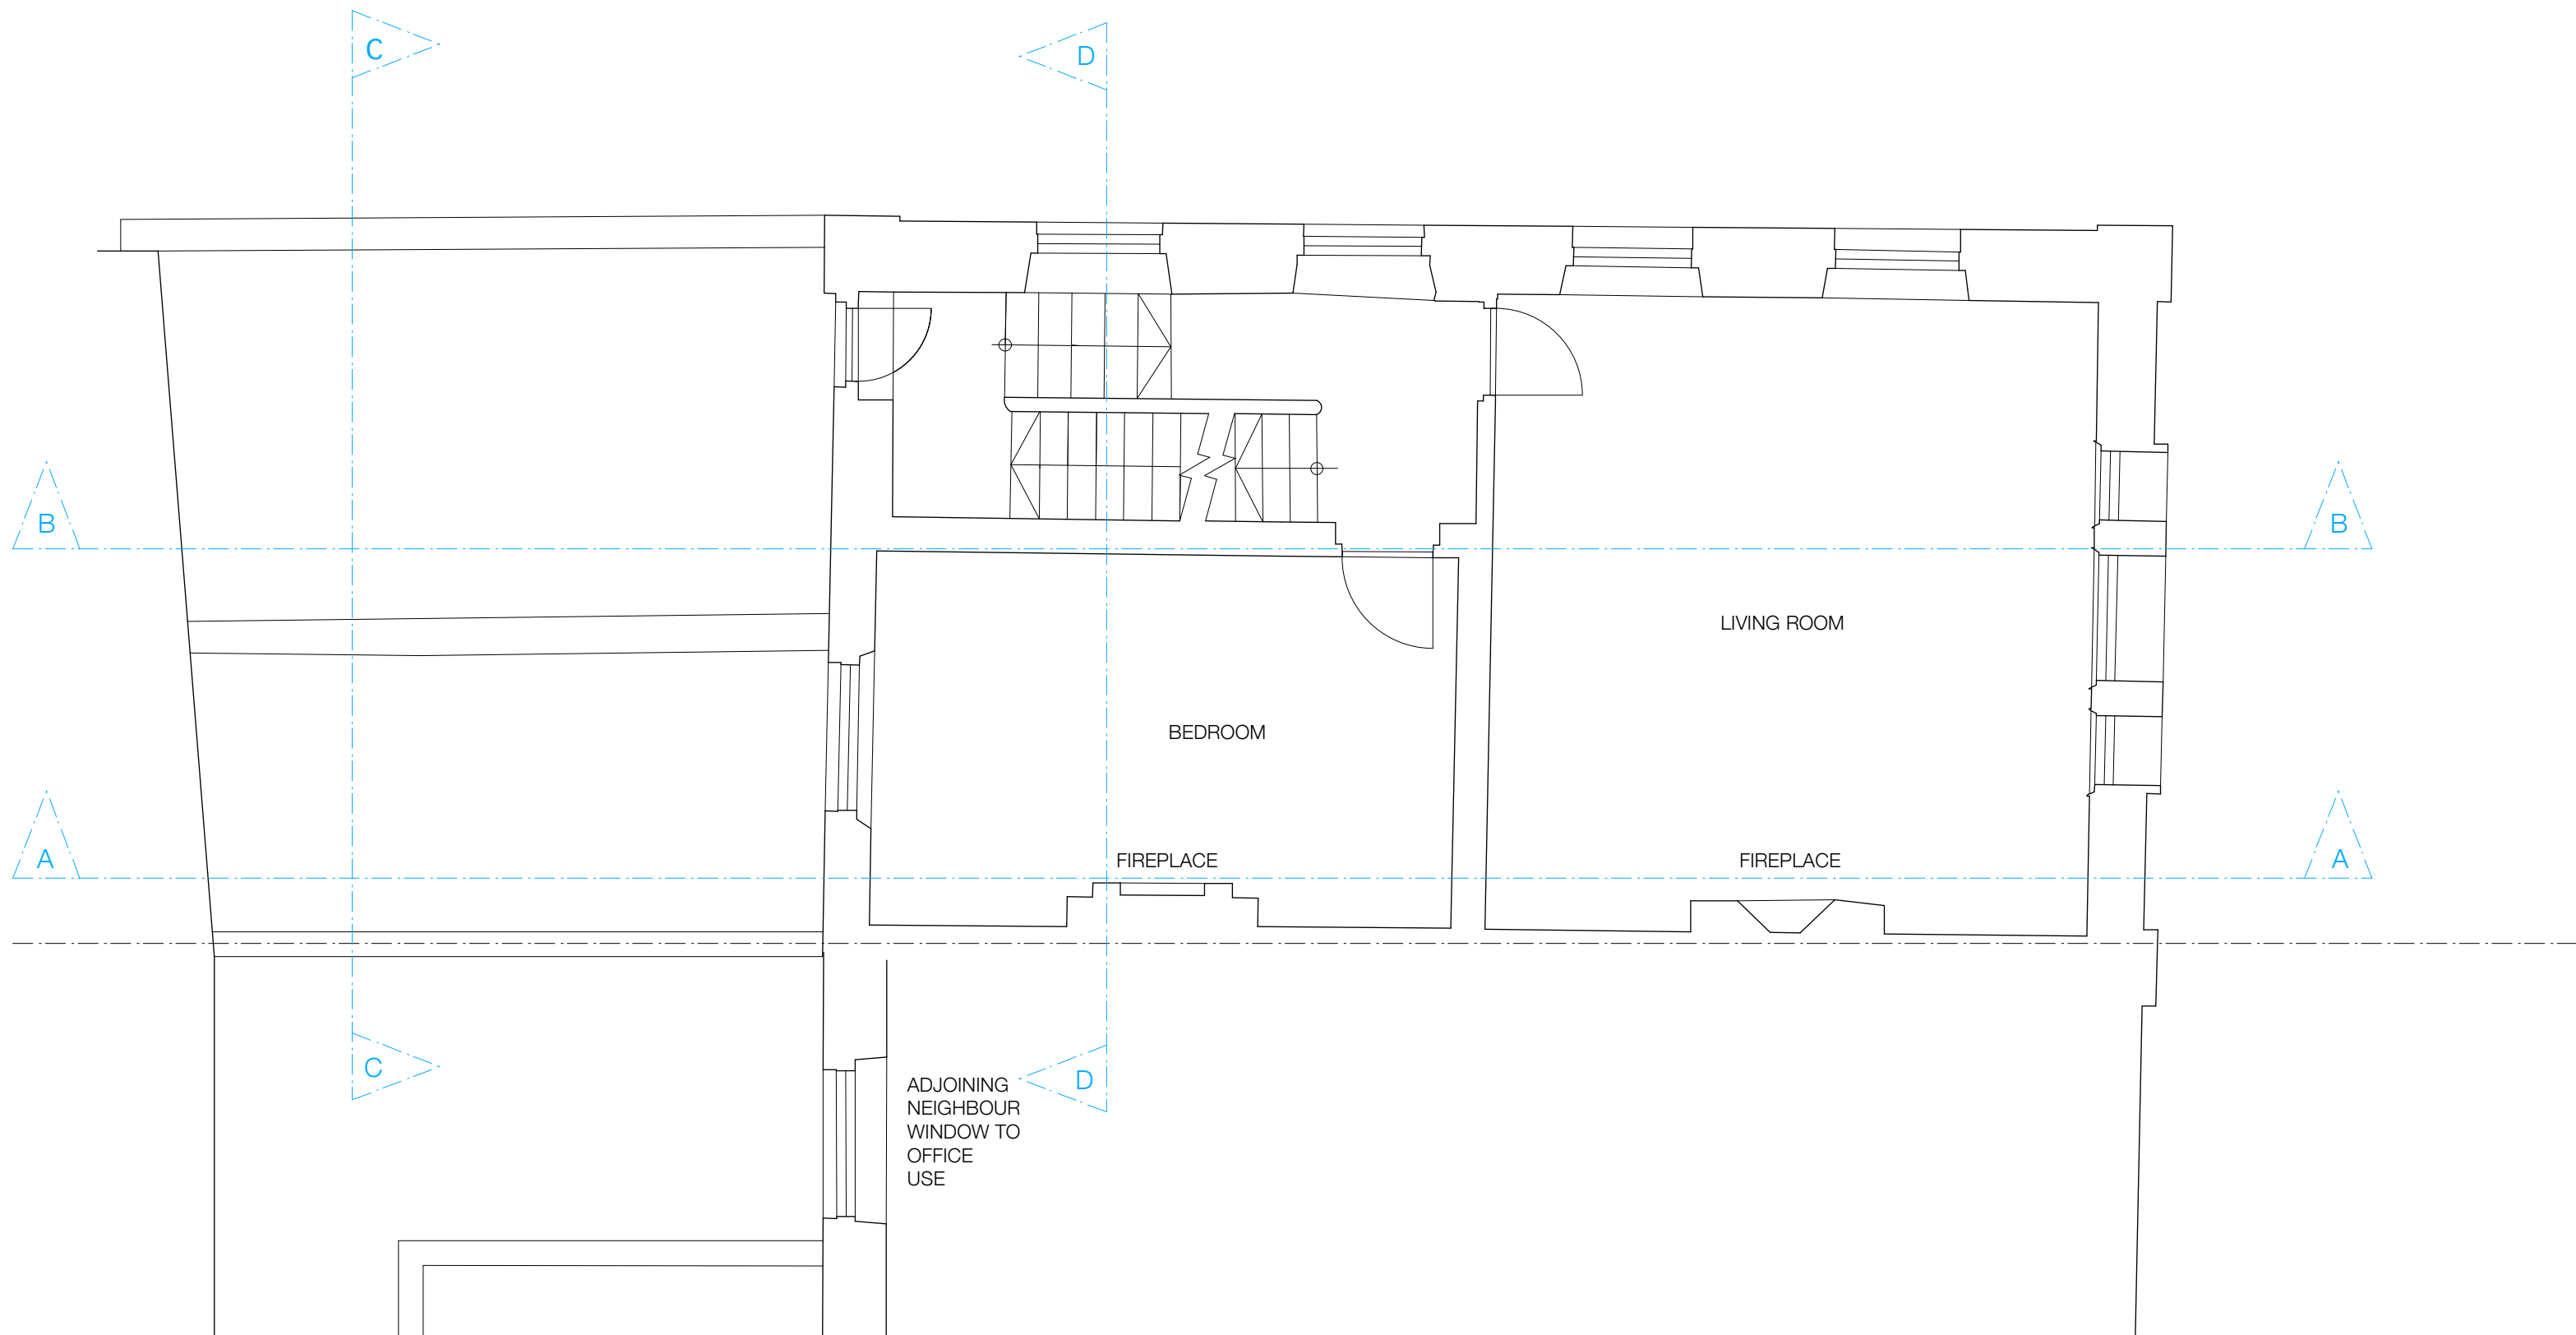

SECOND FLOOR AS EXISTING  
1:50 AT A2



## PLANNING

Status

39 GREAT RUSSELL STREET

Mowbray Crawshaw Architects LLP

Studio 113, Curtain House, 134-146 Curtain Rd, London, EC2A 3AR  
tel: +44 (0)20 7033 3484

Title


SECOND FLOOR AS EXISTING

Drawing Number


055 SKD 04

Drawn	Checked	Scale	Date	Revision
AC		1:50 @ A2	23.010.12	-



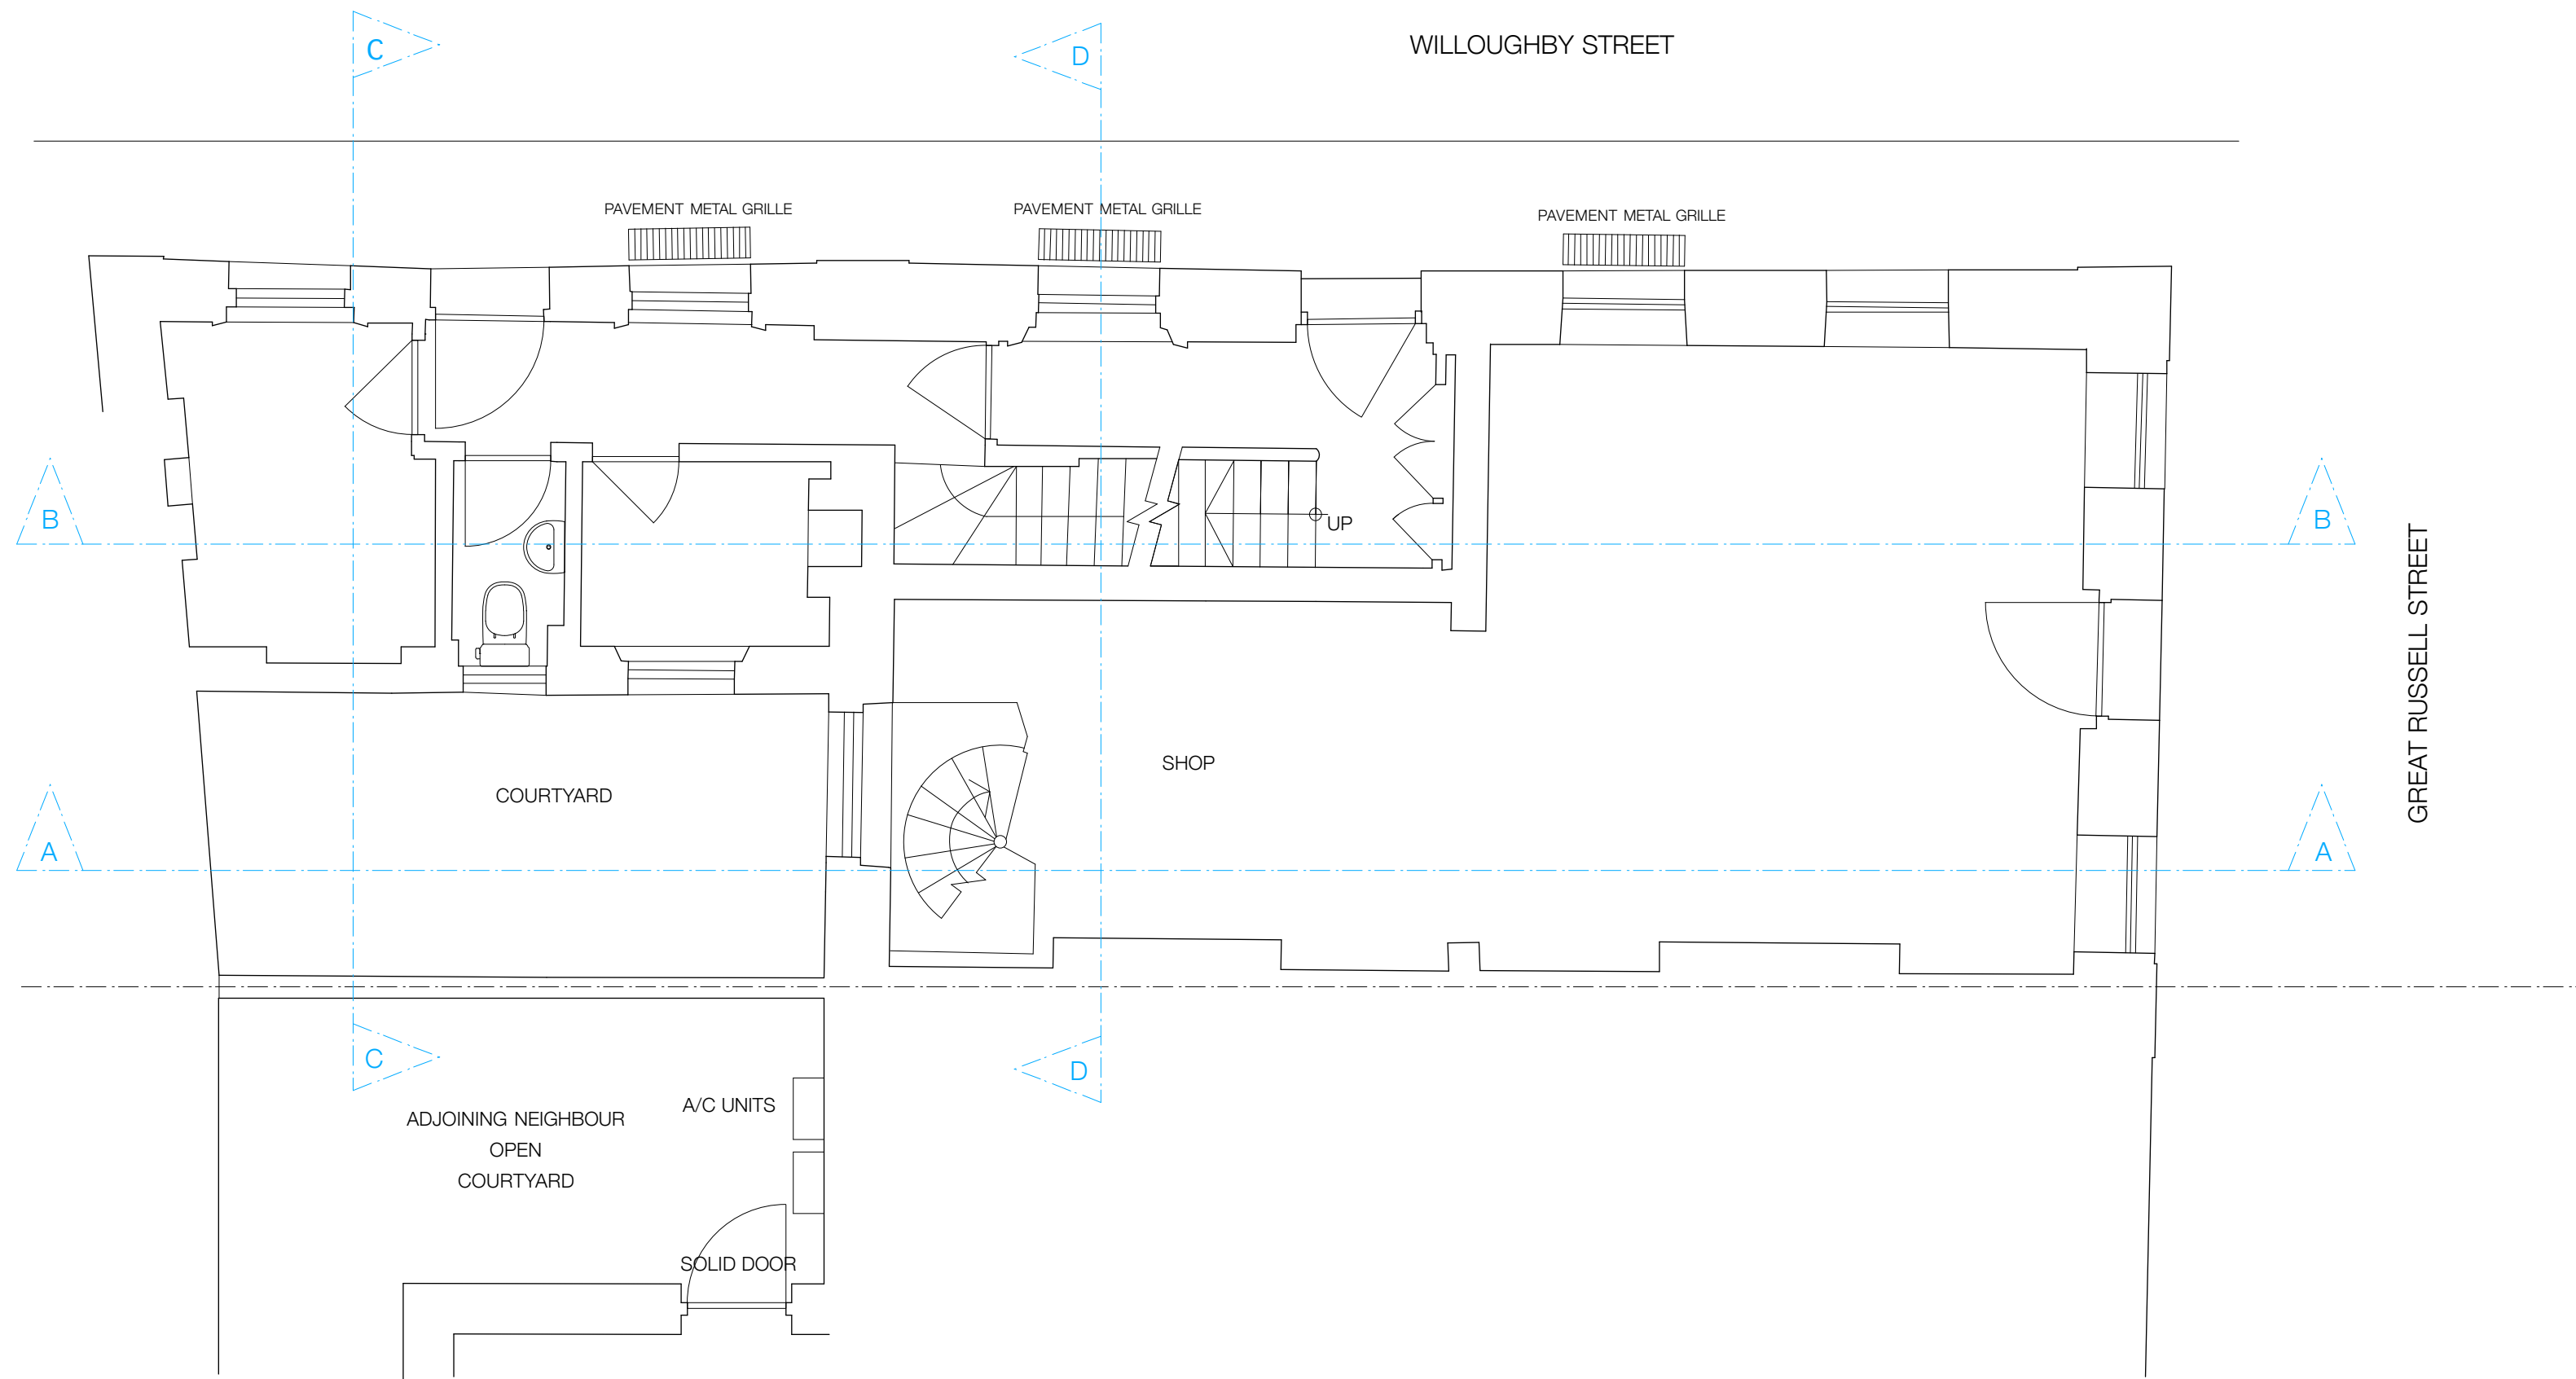

GROUND FLOOR AS EXISTING  
1:50 AT A2

 

PLANNING

Status

39 GREAT RUSSELL STREET

Mowbray Crawshaw Architects LLP

Studio 113, Curtain House, 134-146 Curtain Rd, London, EC2A 3AR  
tel: +44 (0)20 7033 3484


Title

GROUND FLOOR AS EXISTING

Drawing Number


055 SKD 02

Drawn	Checked	Scale	Date	Revision
AC		1:50 @ A2	23.010.12	-

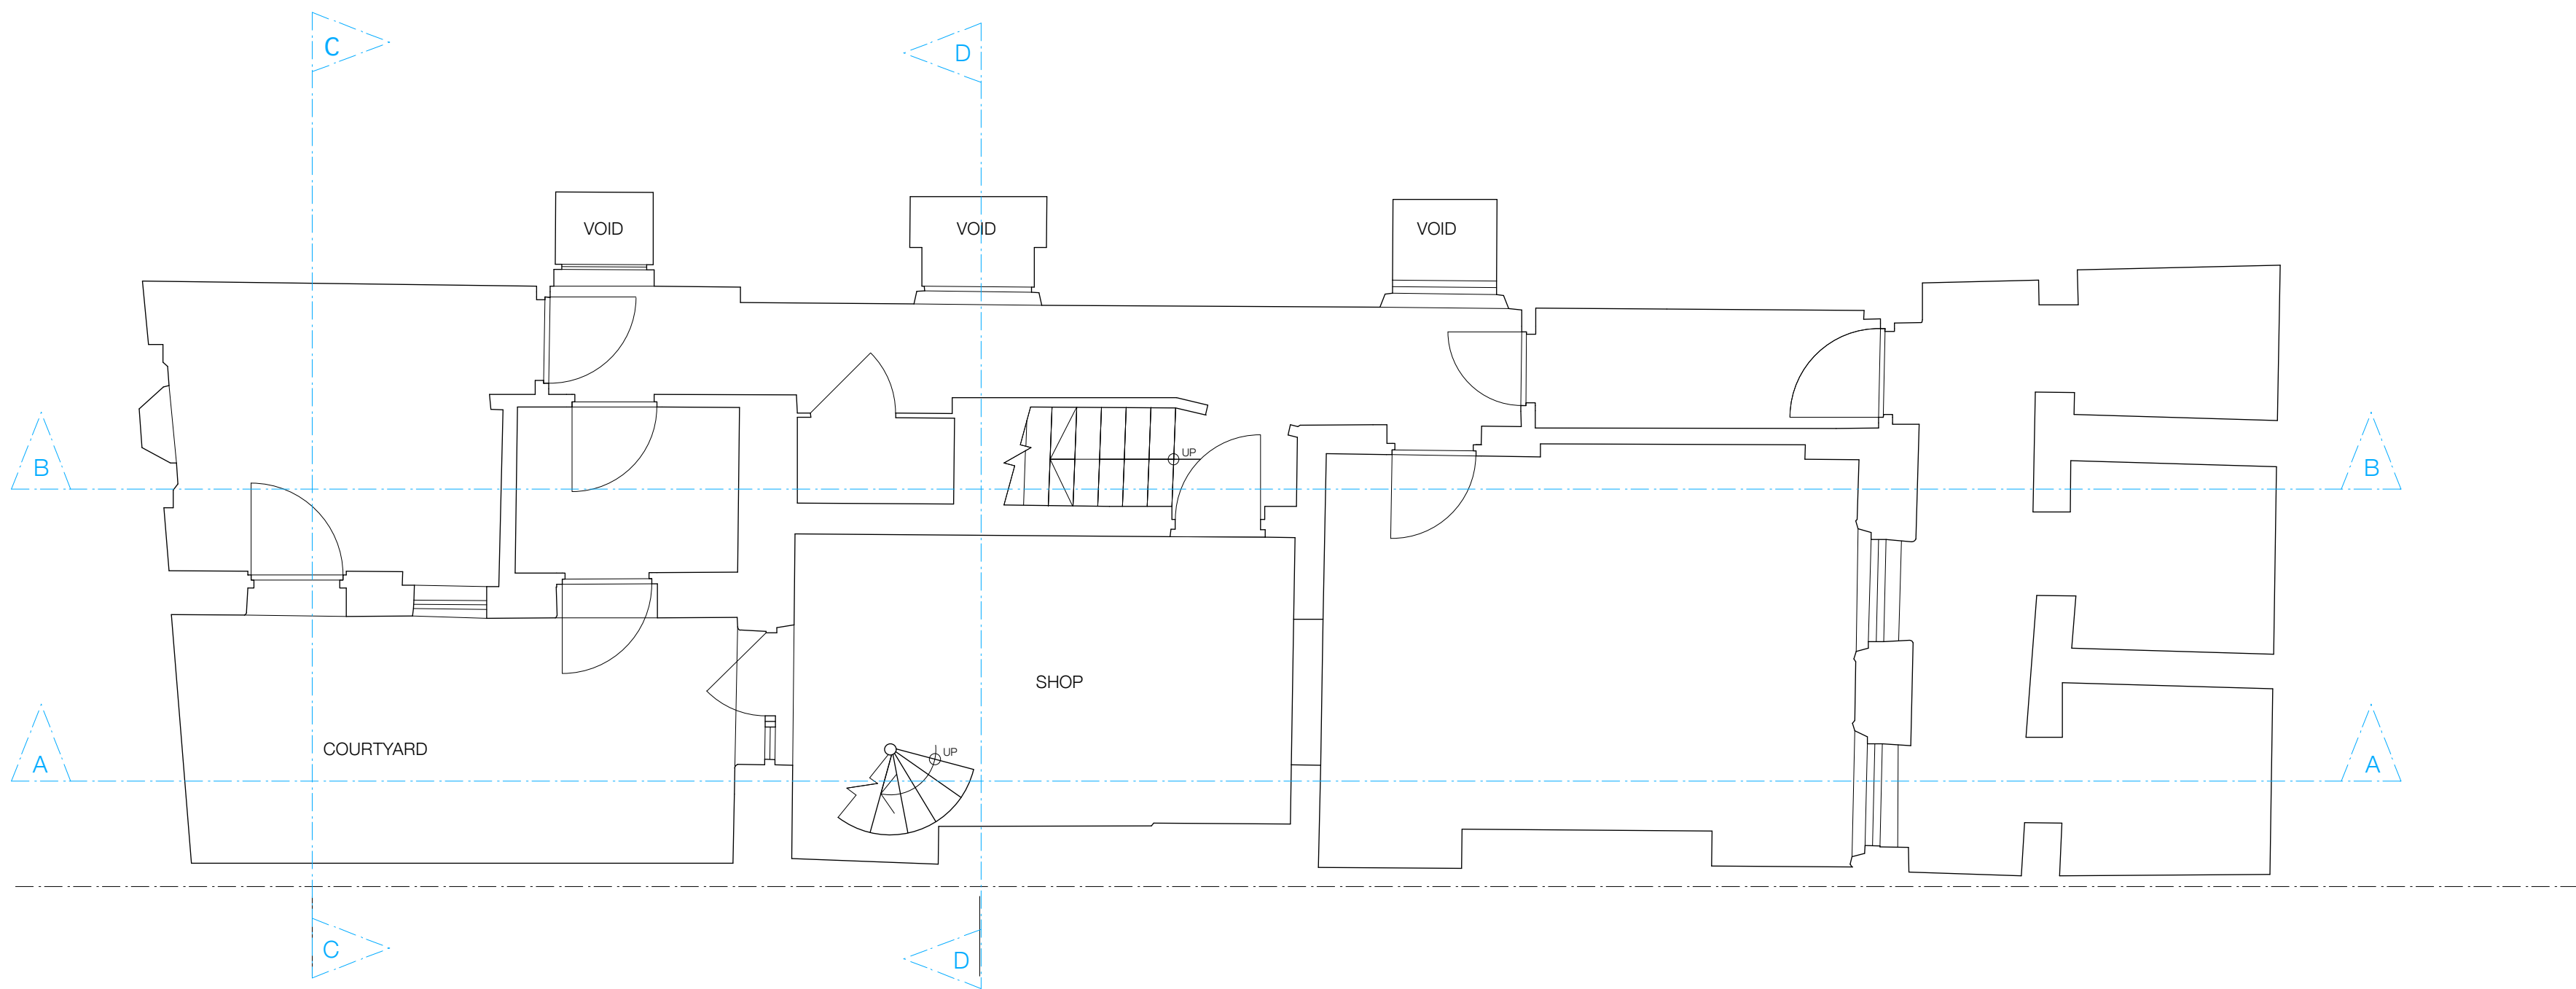

BASEMENT AS EXISTING  
1:50 AT A2

0 1 2 3 4 5m

 

PLANNING

Status

39 GREAT RUSSELL STREET

Mowbray Crawshaw Architects LLP

Studio 113, Curtain House, 134-146 Curtain Rd, London, EC2A 3AR  
tel: +44 (0)20 7033 3484

Title

BASEMENT AS EXISTING

Drawing Number

055 SKD 01

Drawn	Checked	Scale	Date	Revision
AC		1:50 @ A2	23.010.12	-