



SECTION AA AS EXISTING
1:50 AT A2



PLANNING

Status

39 GREAT RUSSELL STREET

Mowbray Crawshaw Architects LLP

Studio 113, Curtain House, 134-146 Curtain Rd, London, EC2A 3AR
tel: +44 (0)20 7033 3484


Title

SECTION AA AS EXISTING

Drawing Number

055 SKD 07

Drawn	Checked	Scale	Date	Revision
AC		1:50 @ A2	23.010.12	-

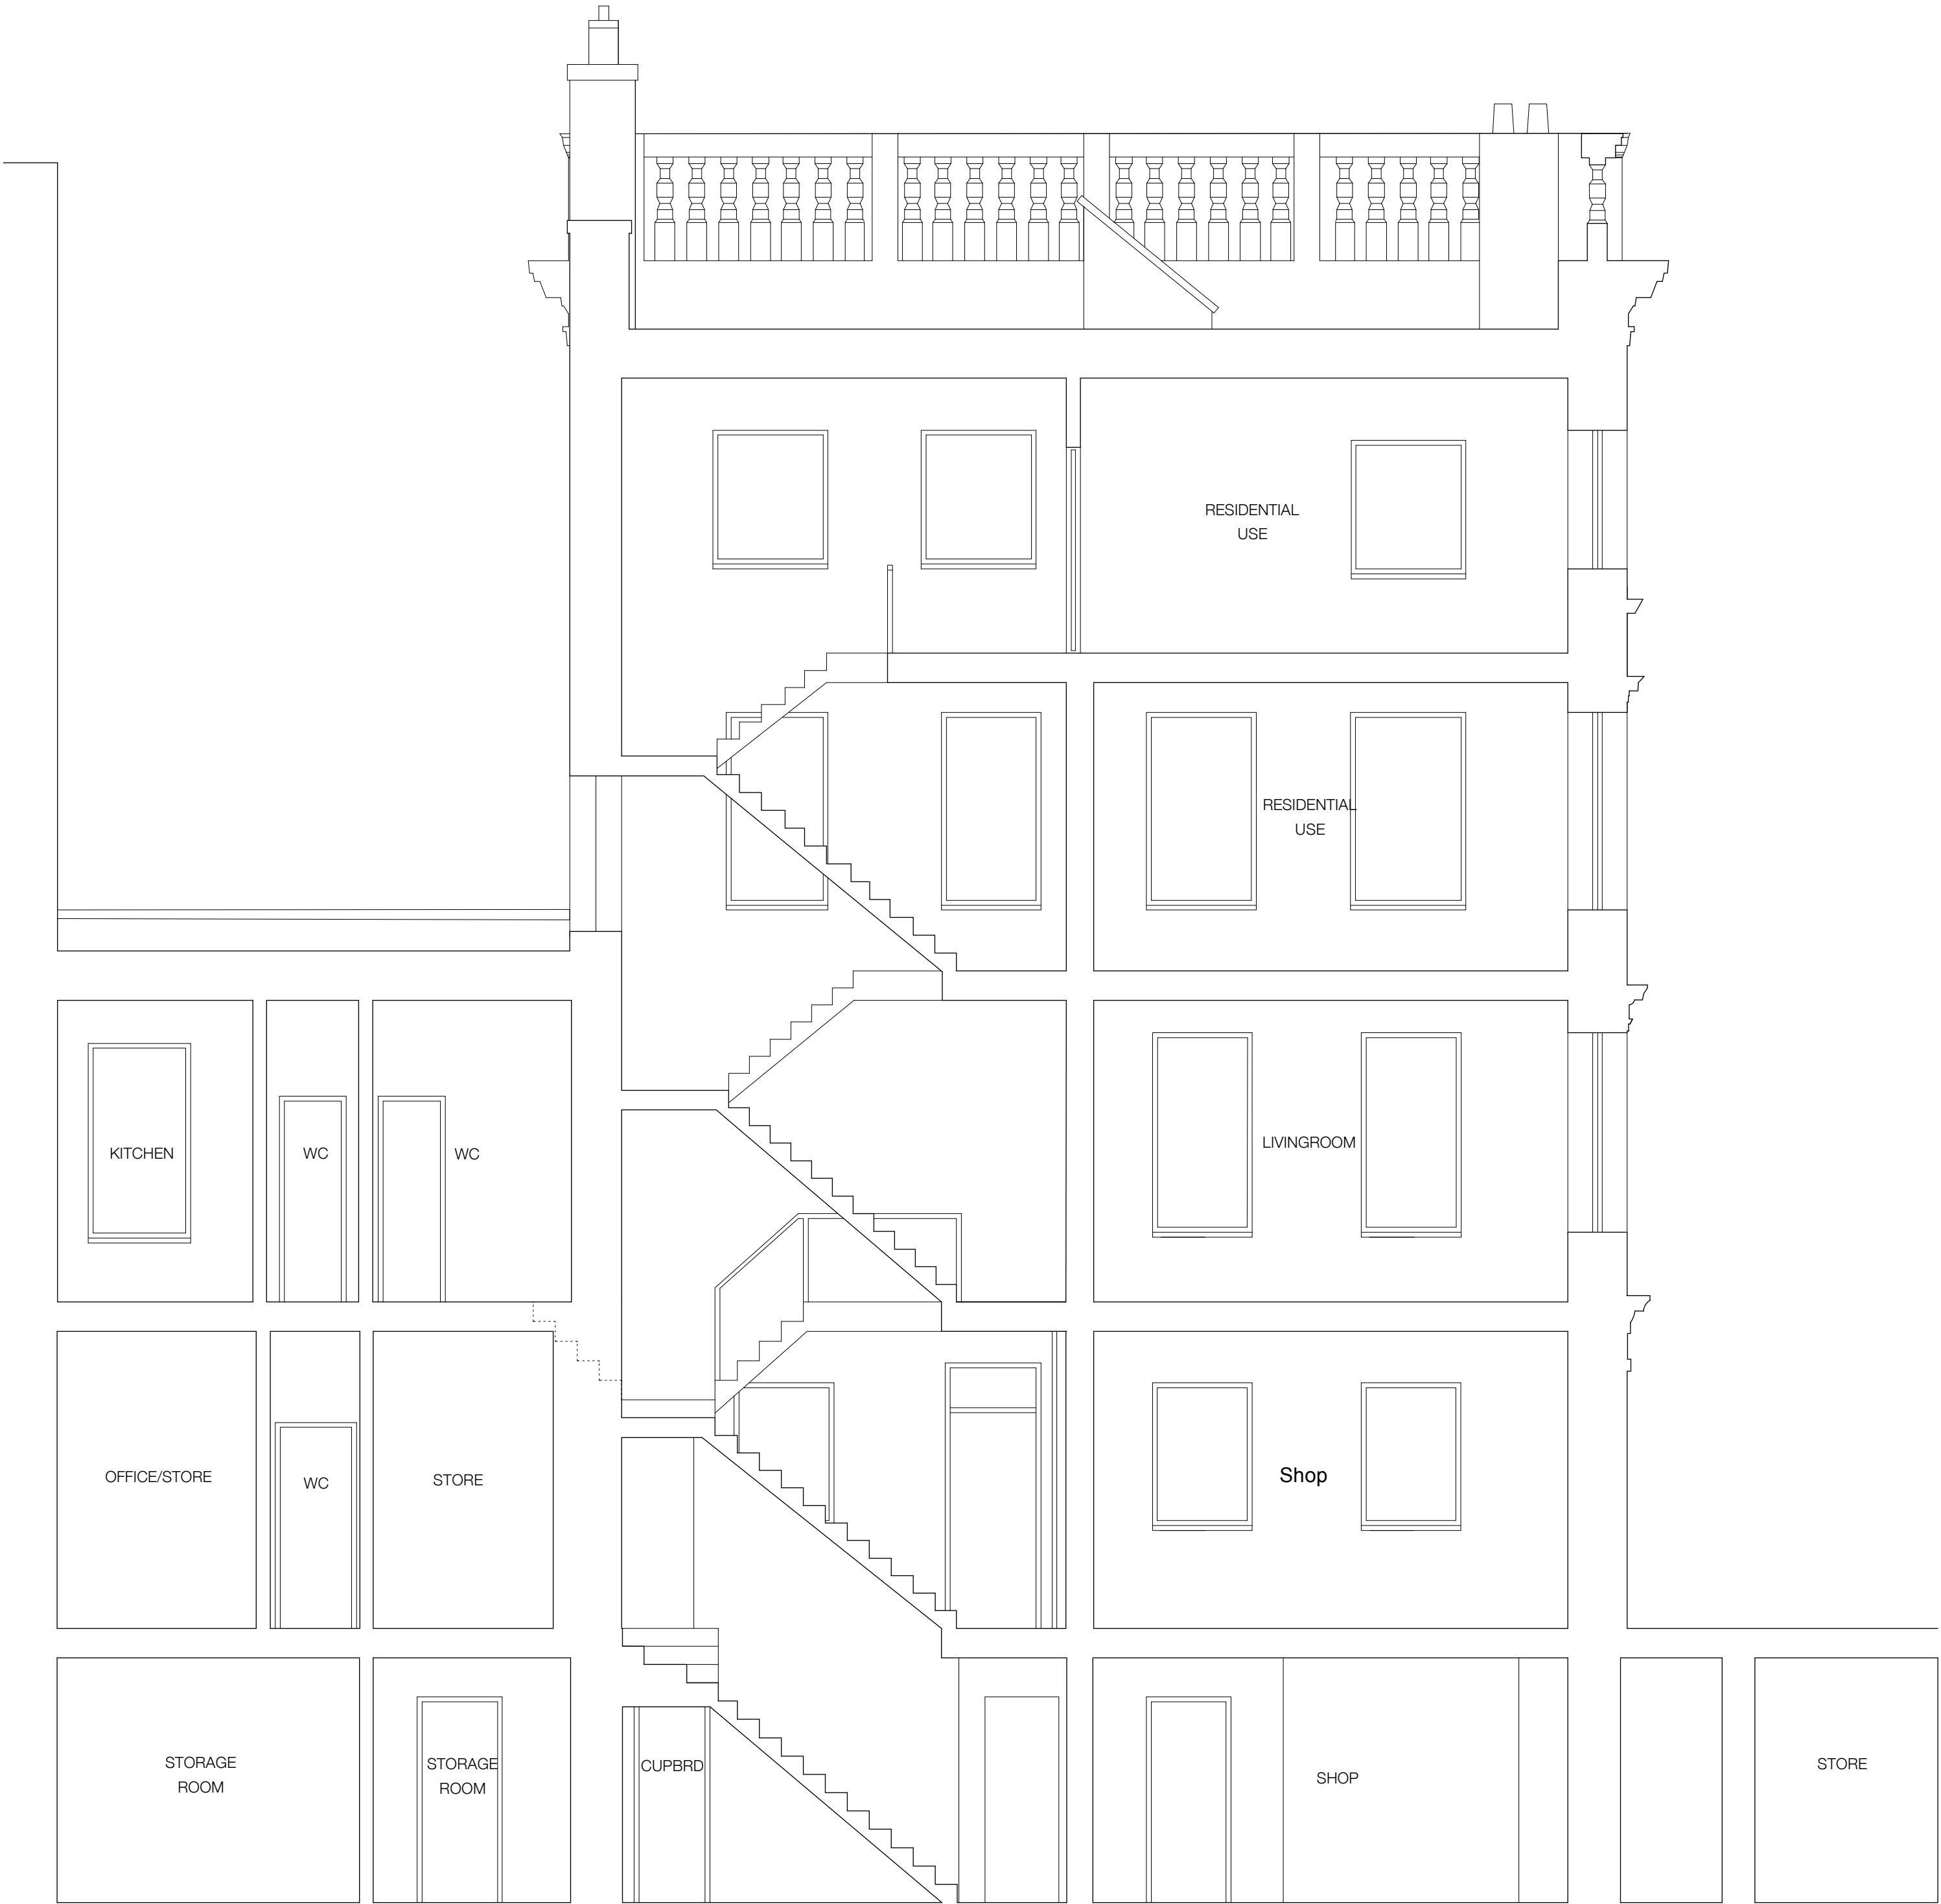

SECTION BB AS EXISTING
1:50 AT A2

0 1 2 3 4 5m

PLANNING

Status

39 GREAT RUSSELL STREET

Mowbray Crawshaw Architects LLP

Studio 113, Curtain House, 134-146 Curtain Rd, London, EC2A 3AR
tel: +44 (0)20 7033 3484

Title

SECTION BB AS EXISTING

Drawing Number

055 SKD 08

Drawn	Checked	Scale	Date	Revision
AC		1:50 @ A2	23.010.12	-



PLANNING

Status

39 GREAT RUSSELL STREET

Mowbray Crawshaw Architects LLP

Studio 113, Curtain House, 134-146 Curtain Rd, London, EC2A 3AR
tel: +44 (0)20 7033 3484

SECTION CC AS EXISTING


Drawing Number

055 SKD 09

Drawn	Checked	Scale	Date	Revision
AC		1:50 @ A2	23.010.12	-

SECTION CC AS EXISTING
1:50 AT A2



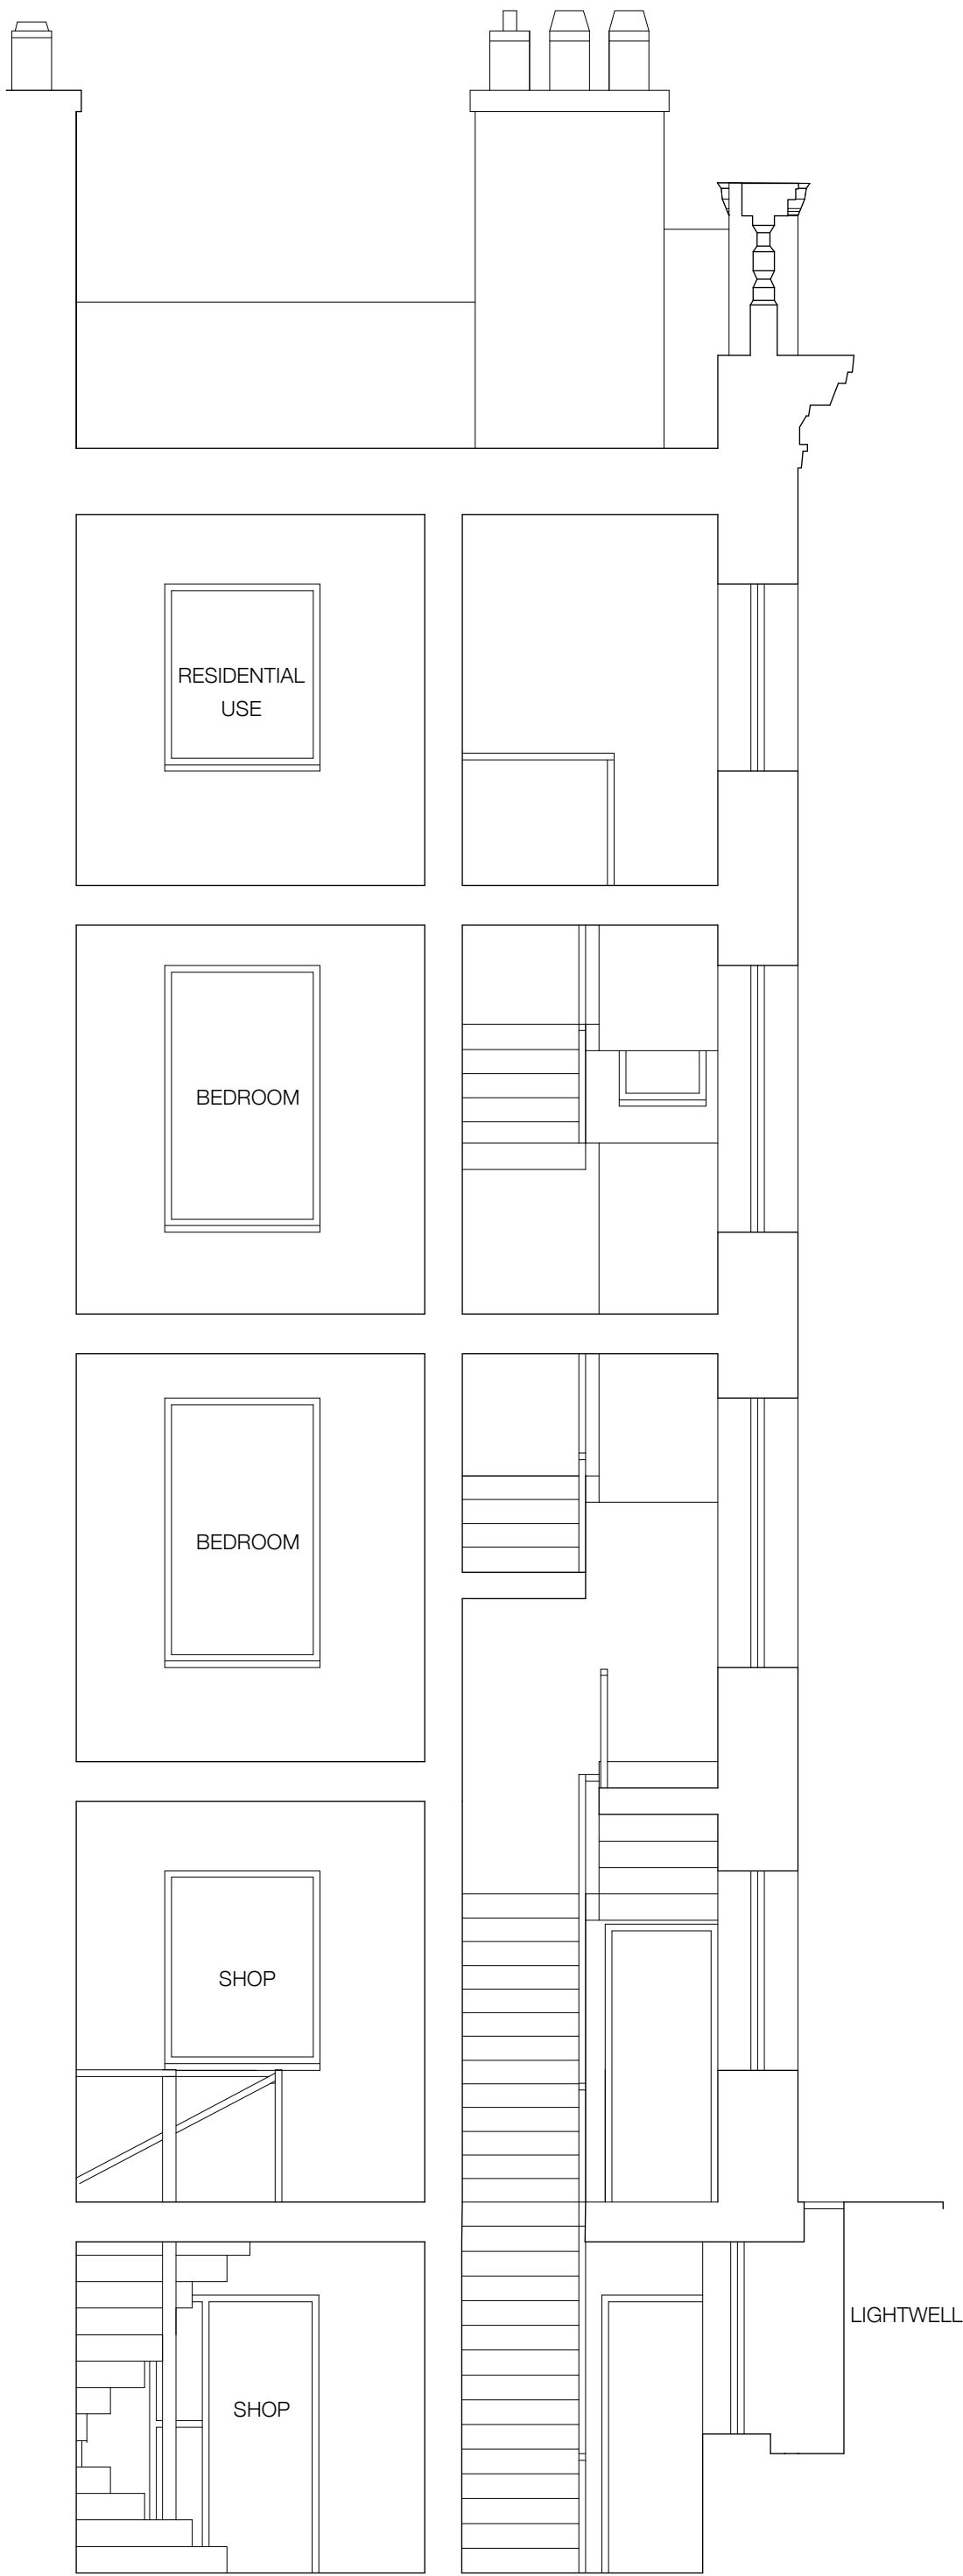

SECTION DD AS EXISTING
1:50 AT A2



PLANNING

Status

39 GREAT RUSSELL STREET

Mowbray Crawshaw Architects LLP

Studio 113, Curtain House, 134-146 Curtain Rd, London, EC2A 3AR
tel: +44 (0)20 7033 3484

Title

SECTION DD AS EXISTING

Drawing Number


055 SKD 10

Drawn	Checked	Scale	Date	Revision
AC		1:50 @ A2	23.010.12	-



WEST ELEVATION AS EXISTING
1:50 AT A2

PLANNING				
Status				
39 GREAT RUSSELL STREET				
Mowbray Crawshaw Architects LLP				
Studio 113, Curtain House, 134-146 Curtain Rd, London, EC2A 3AR tel: +44 (0)20 7033 3484				
Title				
WEST ELEVATION AS EXISTING				
Drawing Number				
055 SKD 11				
Drawn	Checked	Scale	Date	Revision
AC		1:50 @ A2	23.010.12	-

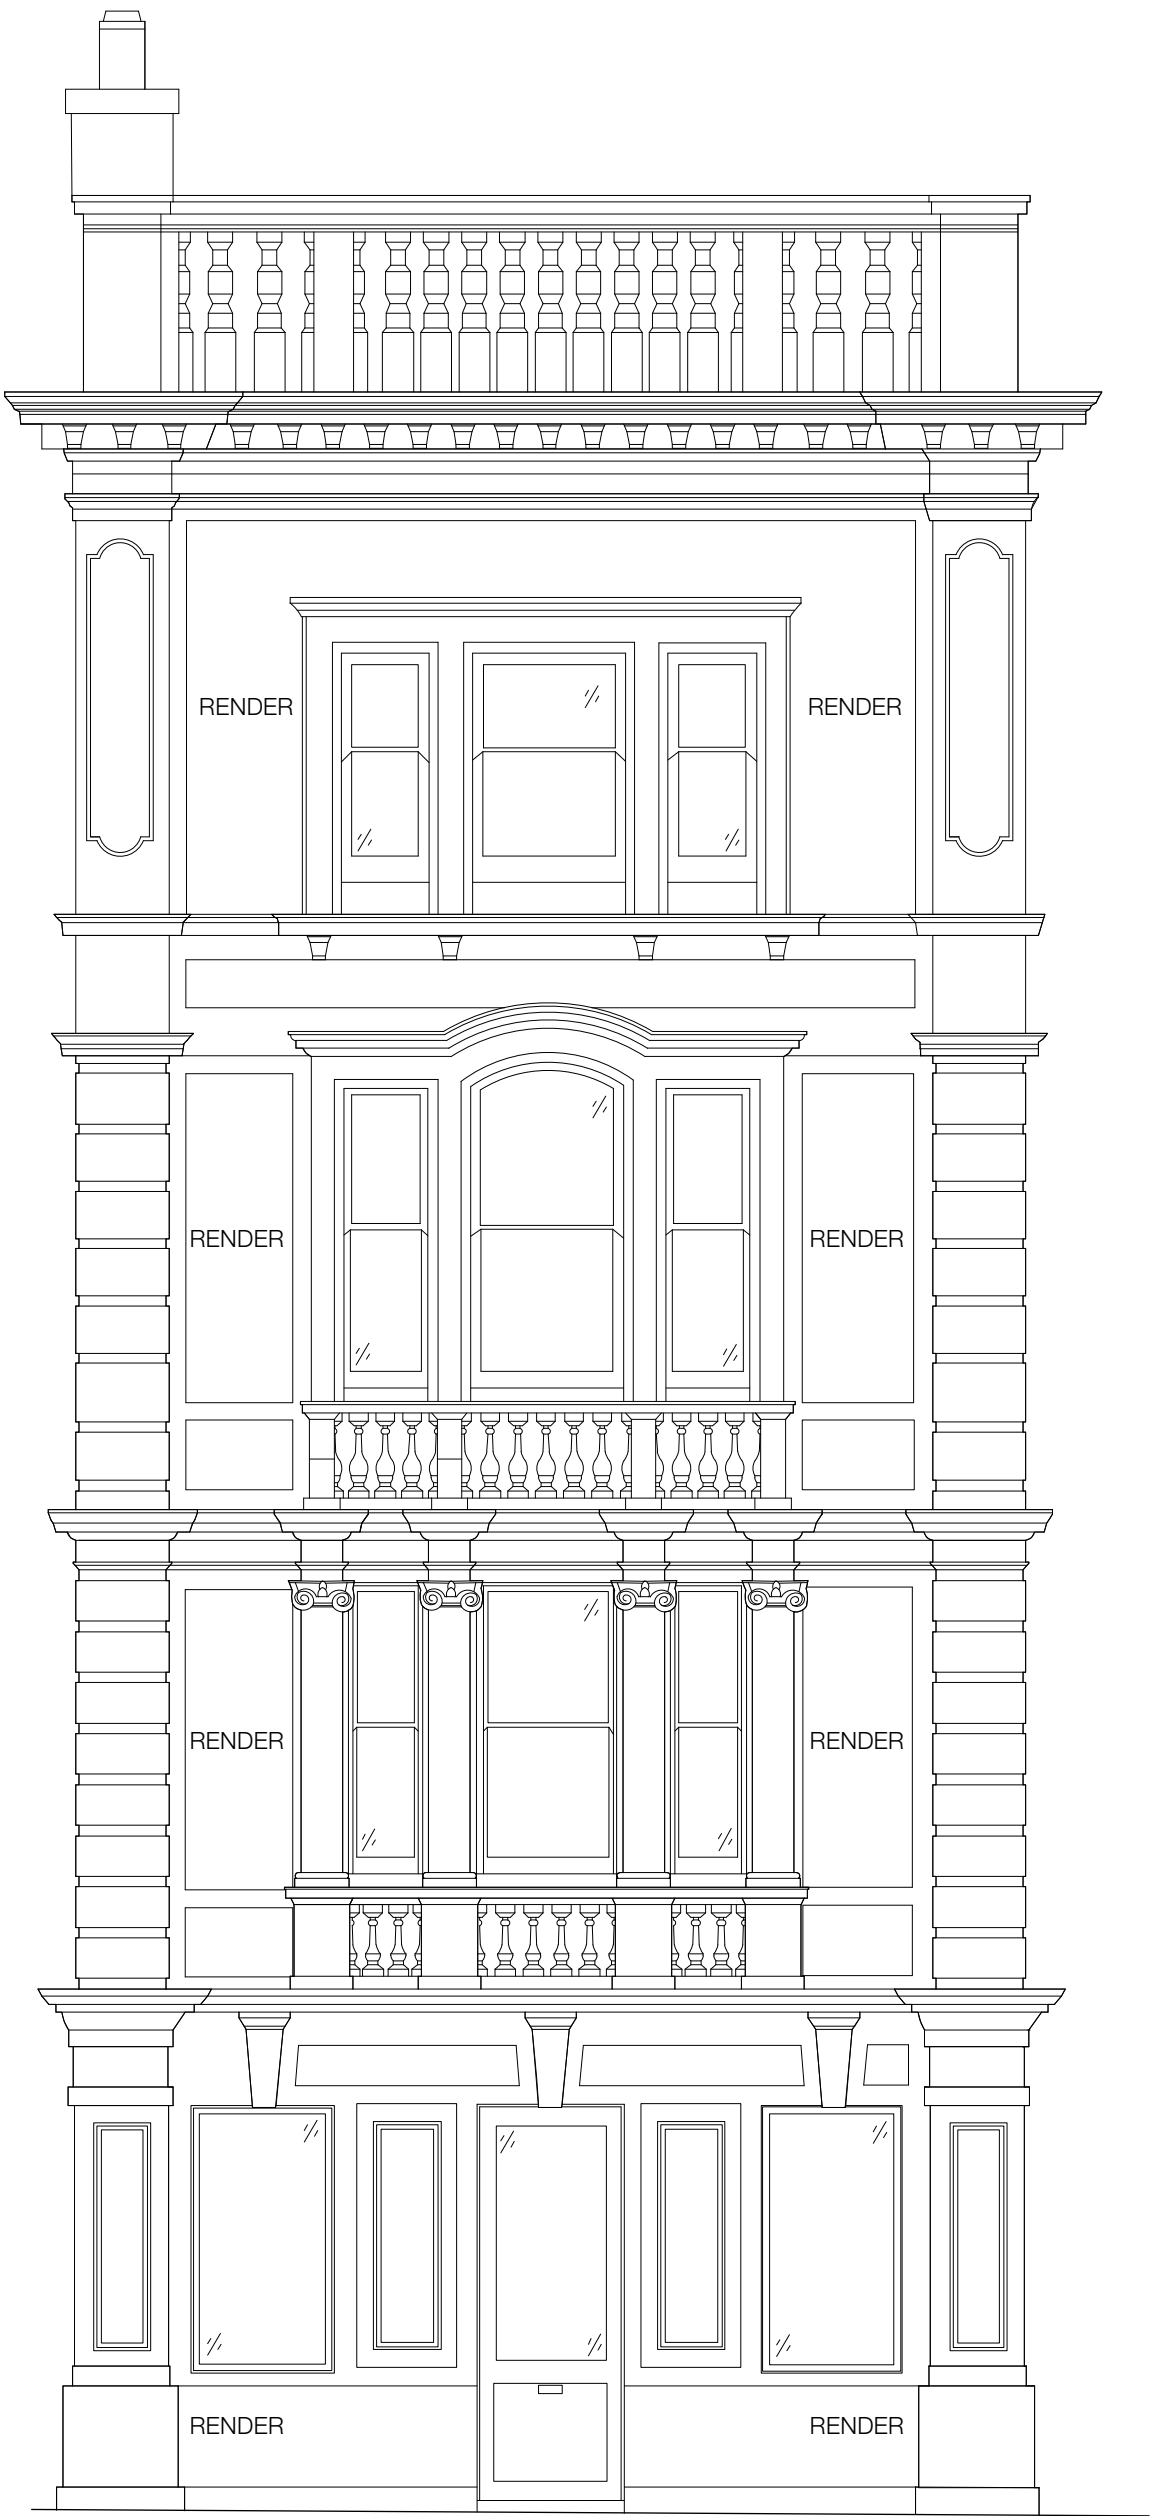

NORTH ELEVATION AS EXISTING
1:50 AT A2

PLANNING

Status

39 GREAT RUSSELL STREET

Mowbray Crawshaw Architects LLP

Studio 113, Curtain House, 134-146 Curtain Rd, London, EC2A 3AR
tel: +44 (0)20 7033 3484

Title

NORTH ELEVATION AS EXISTING

Drawing Number

055 SKD 12

Drawn	Checked	Scale	Date	Revision
AC		1:50 @ A2	23.010.12	-