



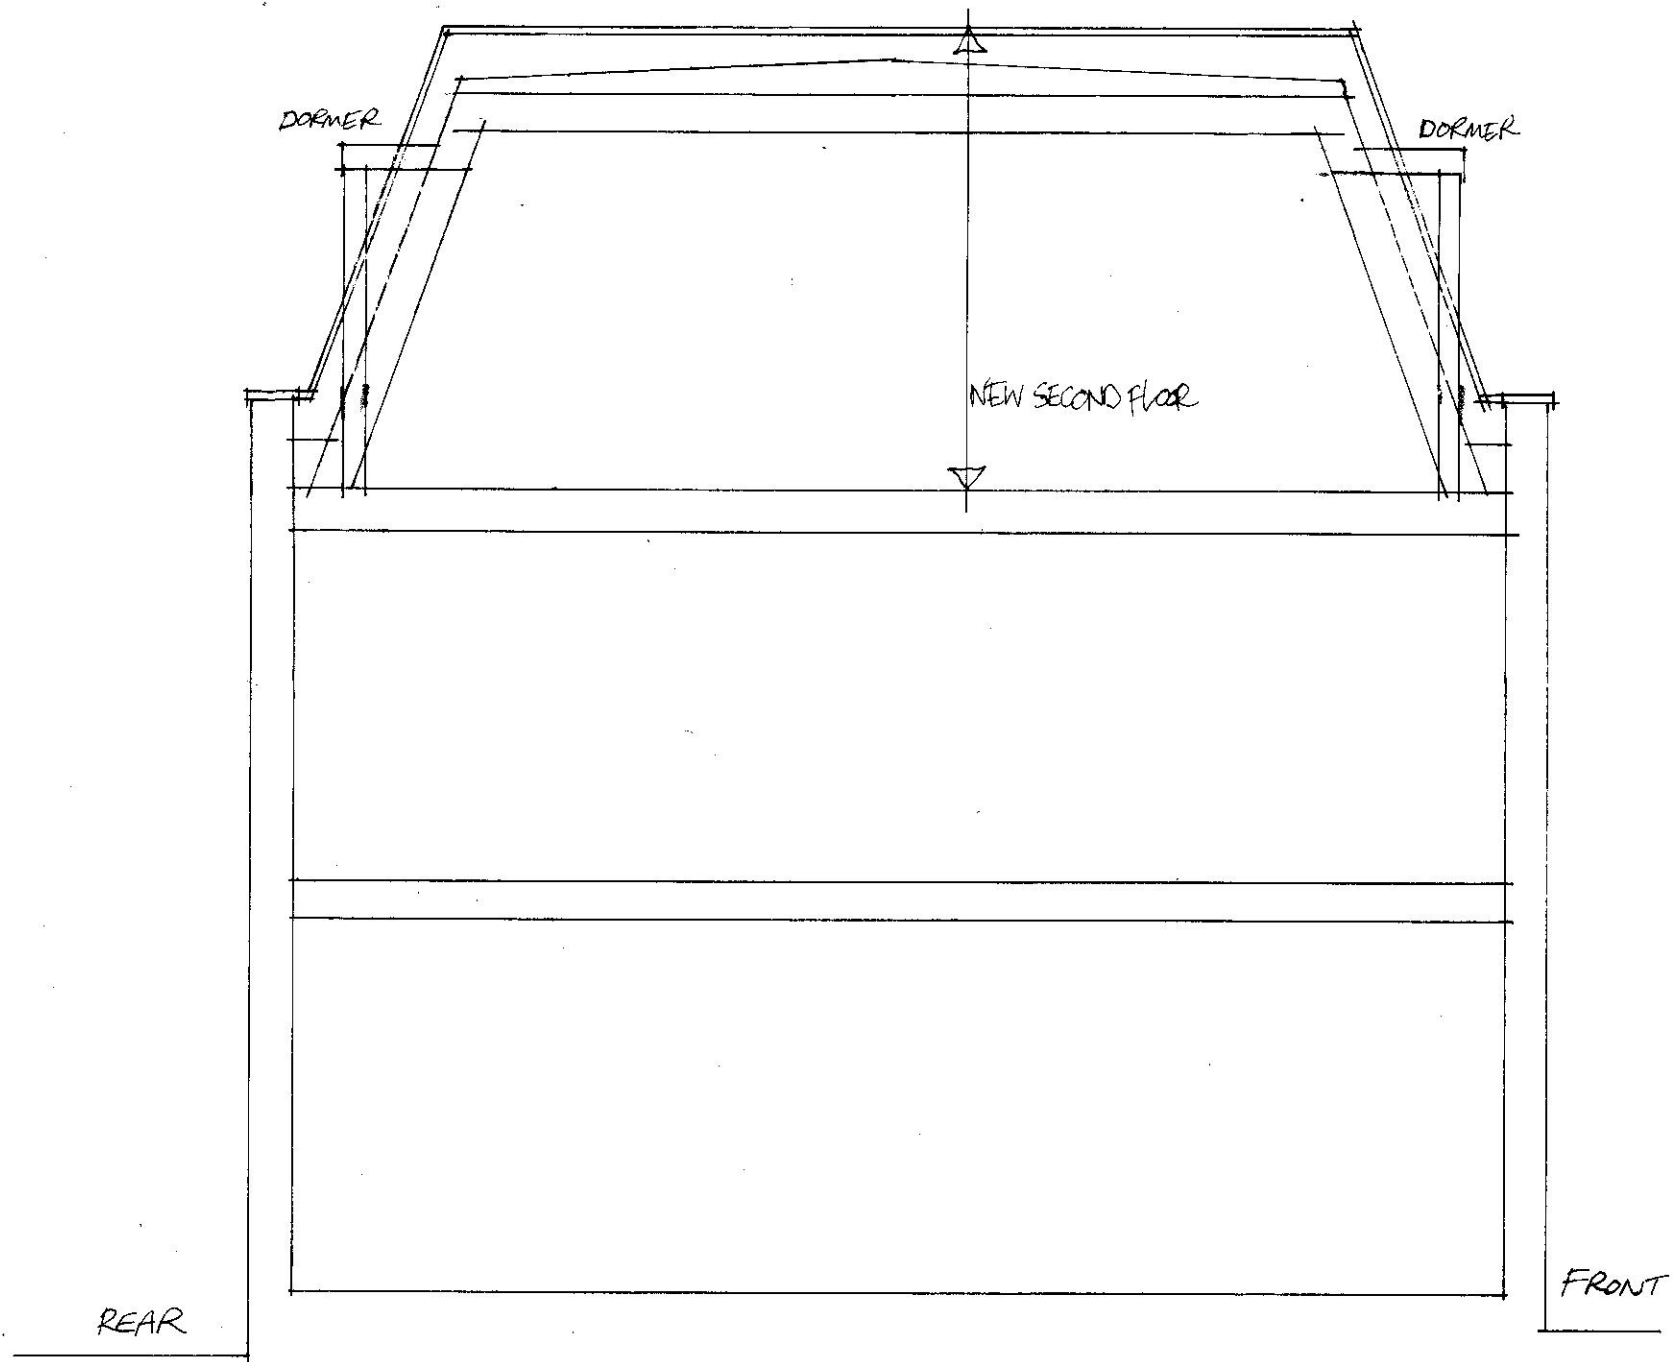

CROSS SECTION

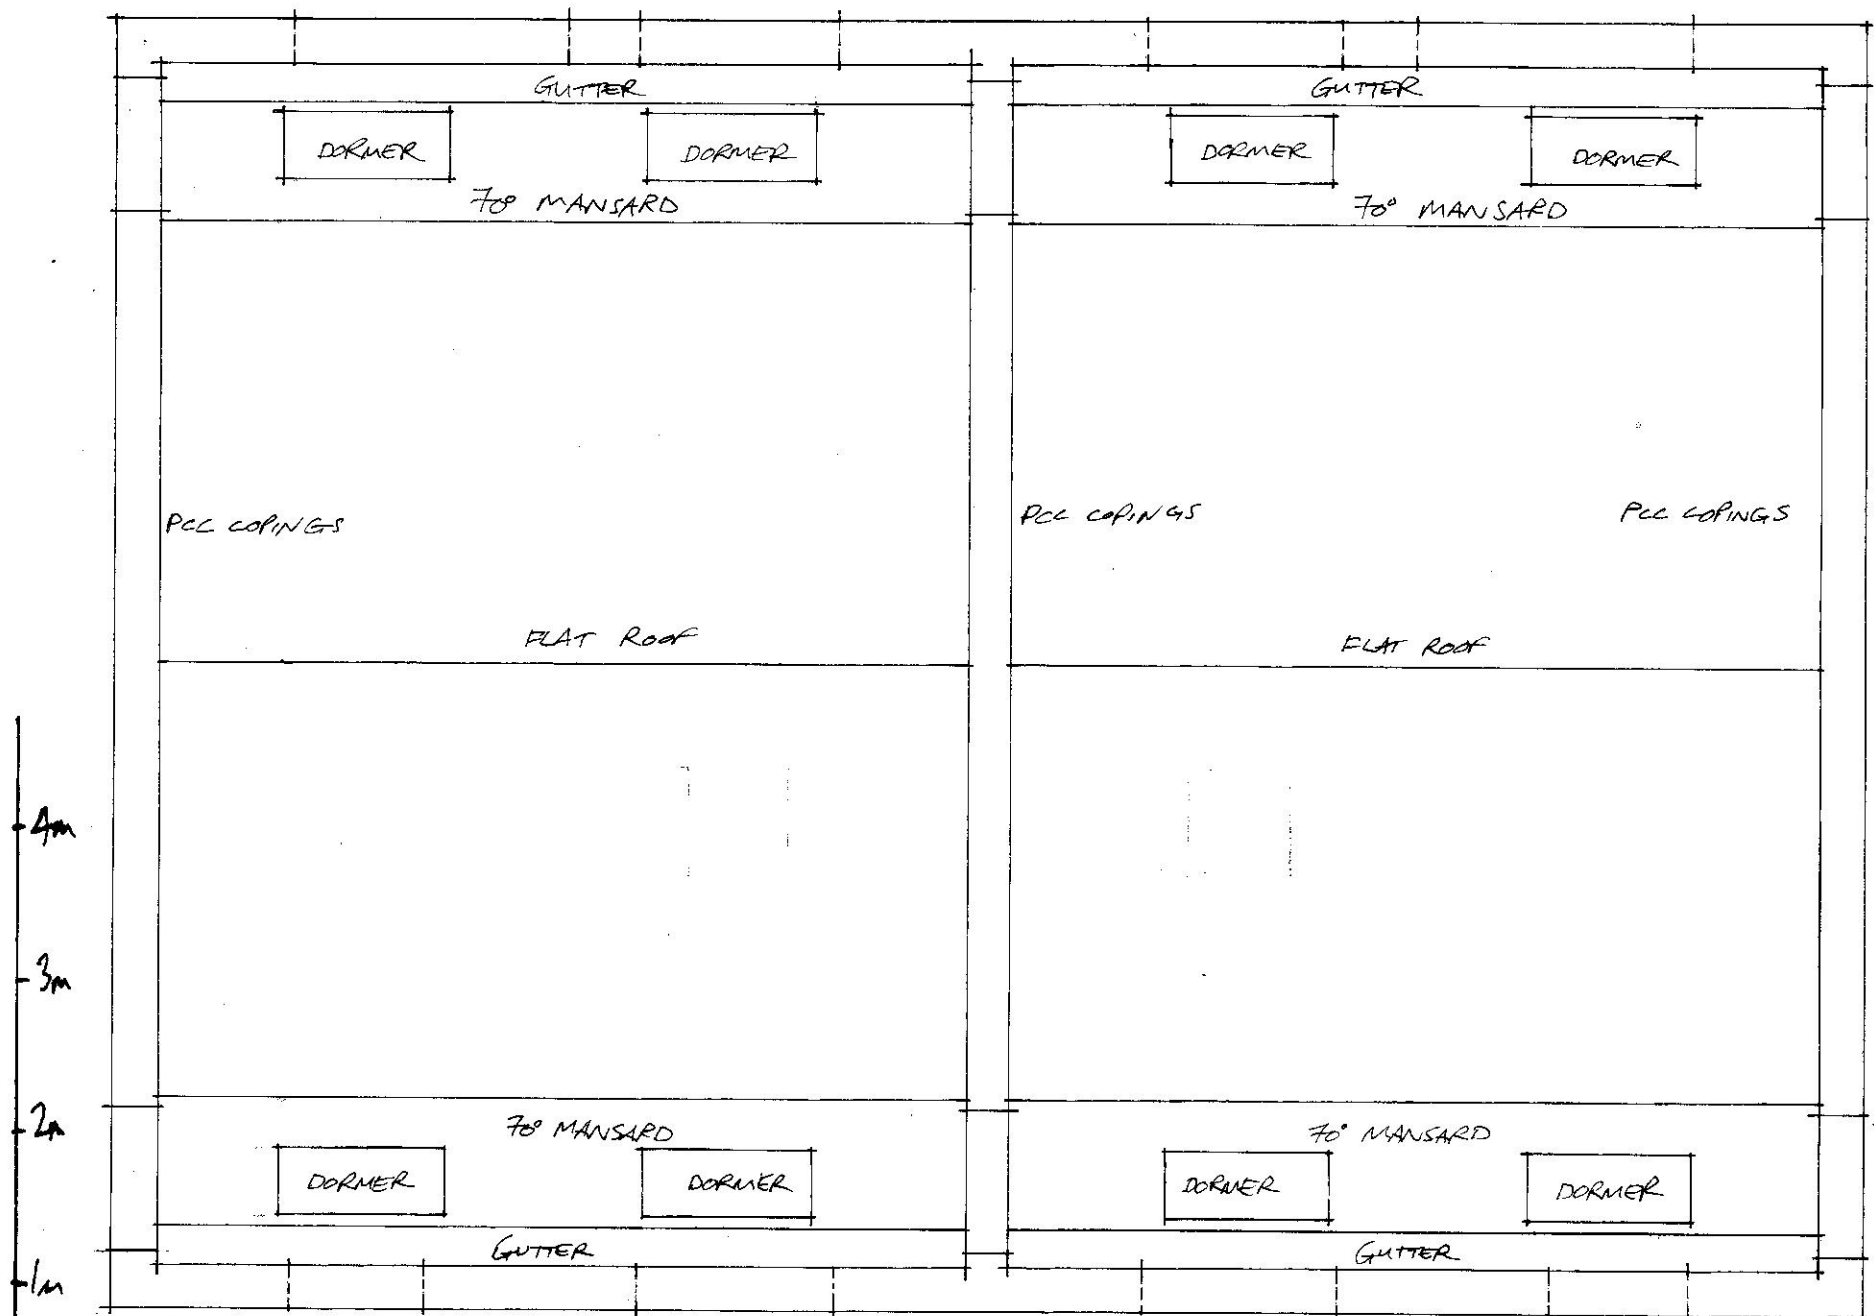

ROOF PLAN - ABOVE NEW SECOND FLOOR

ALTERATIONS AT 59/61 KINGSTOWN STREET  
LONDON NW1 8JP  
Scale 1:50 Date 12/10/12 Dwg. 2012/1178/9  
ROOF PLAN AND SECTION AS PROPOSED

0m 1m 2m 3m 4m  
Scale 1:50 A3