



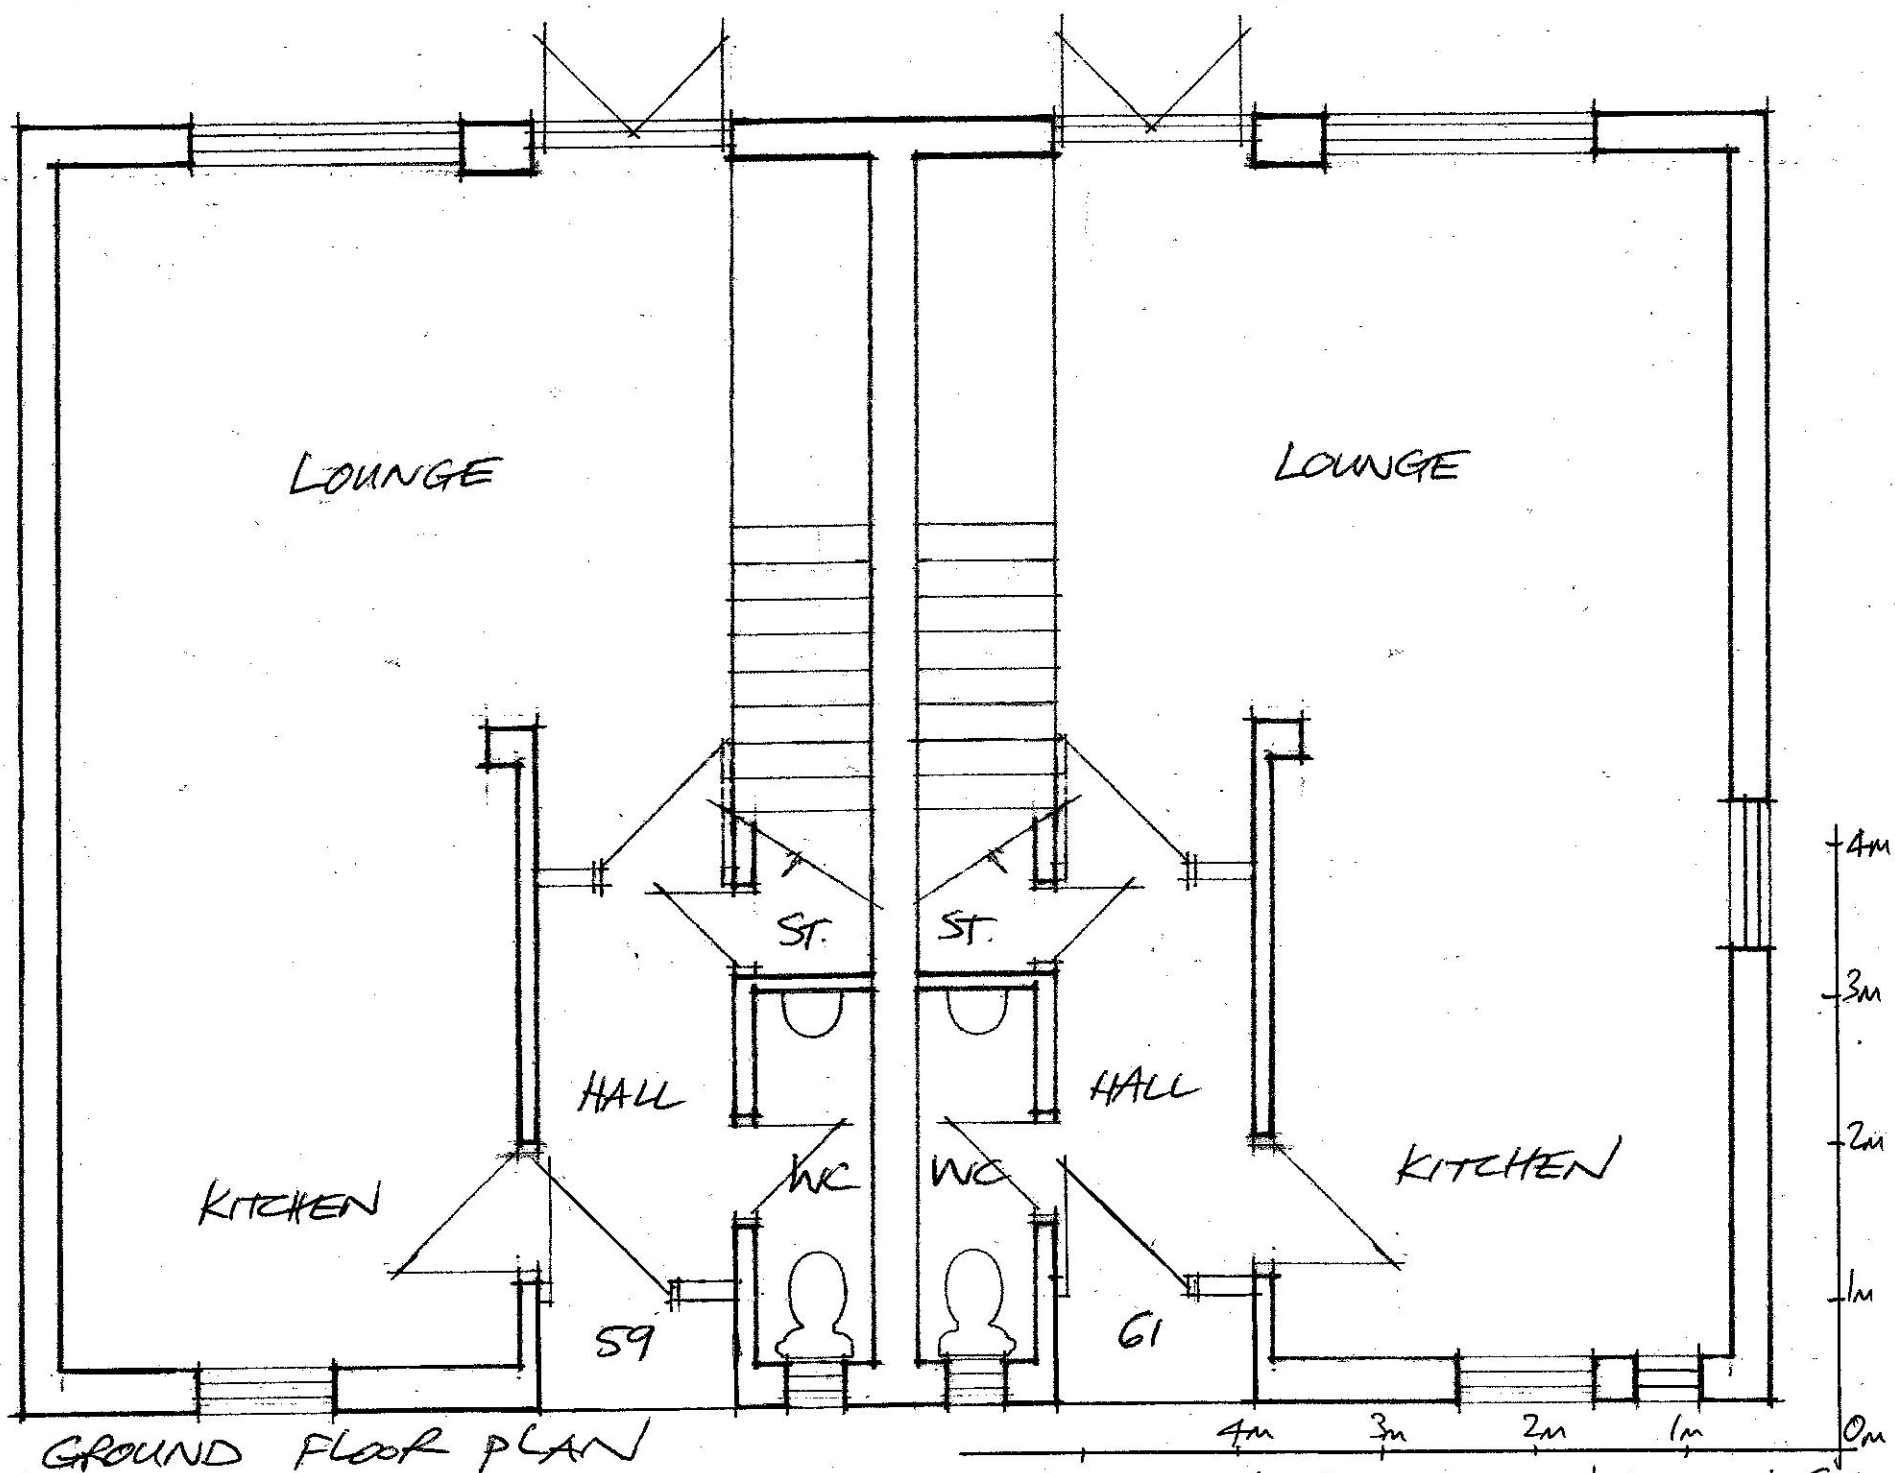

Scale 1:50
A3

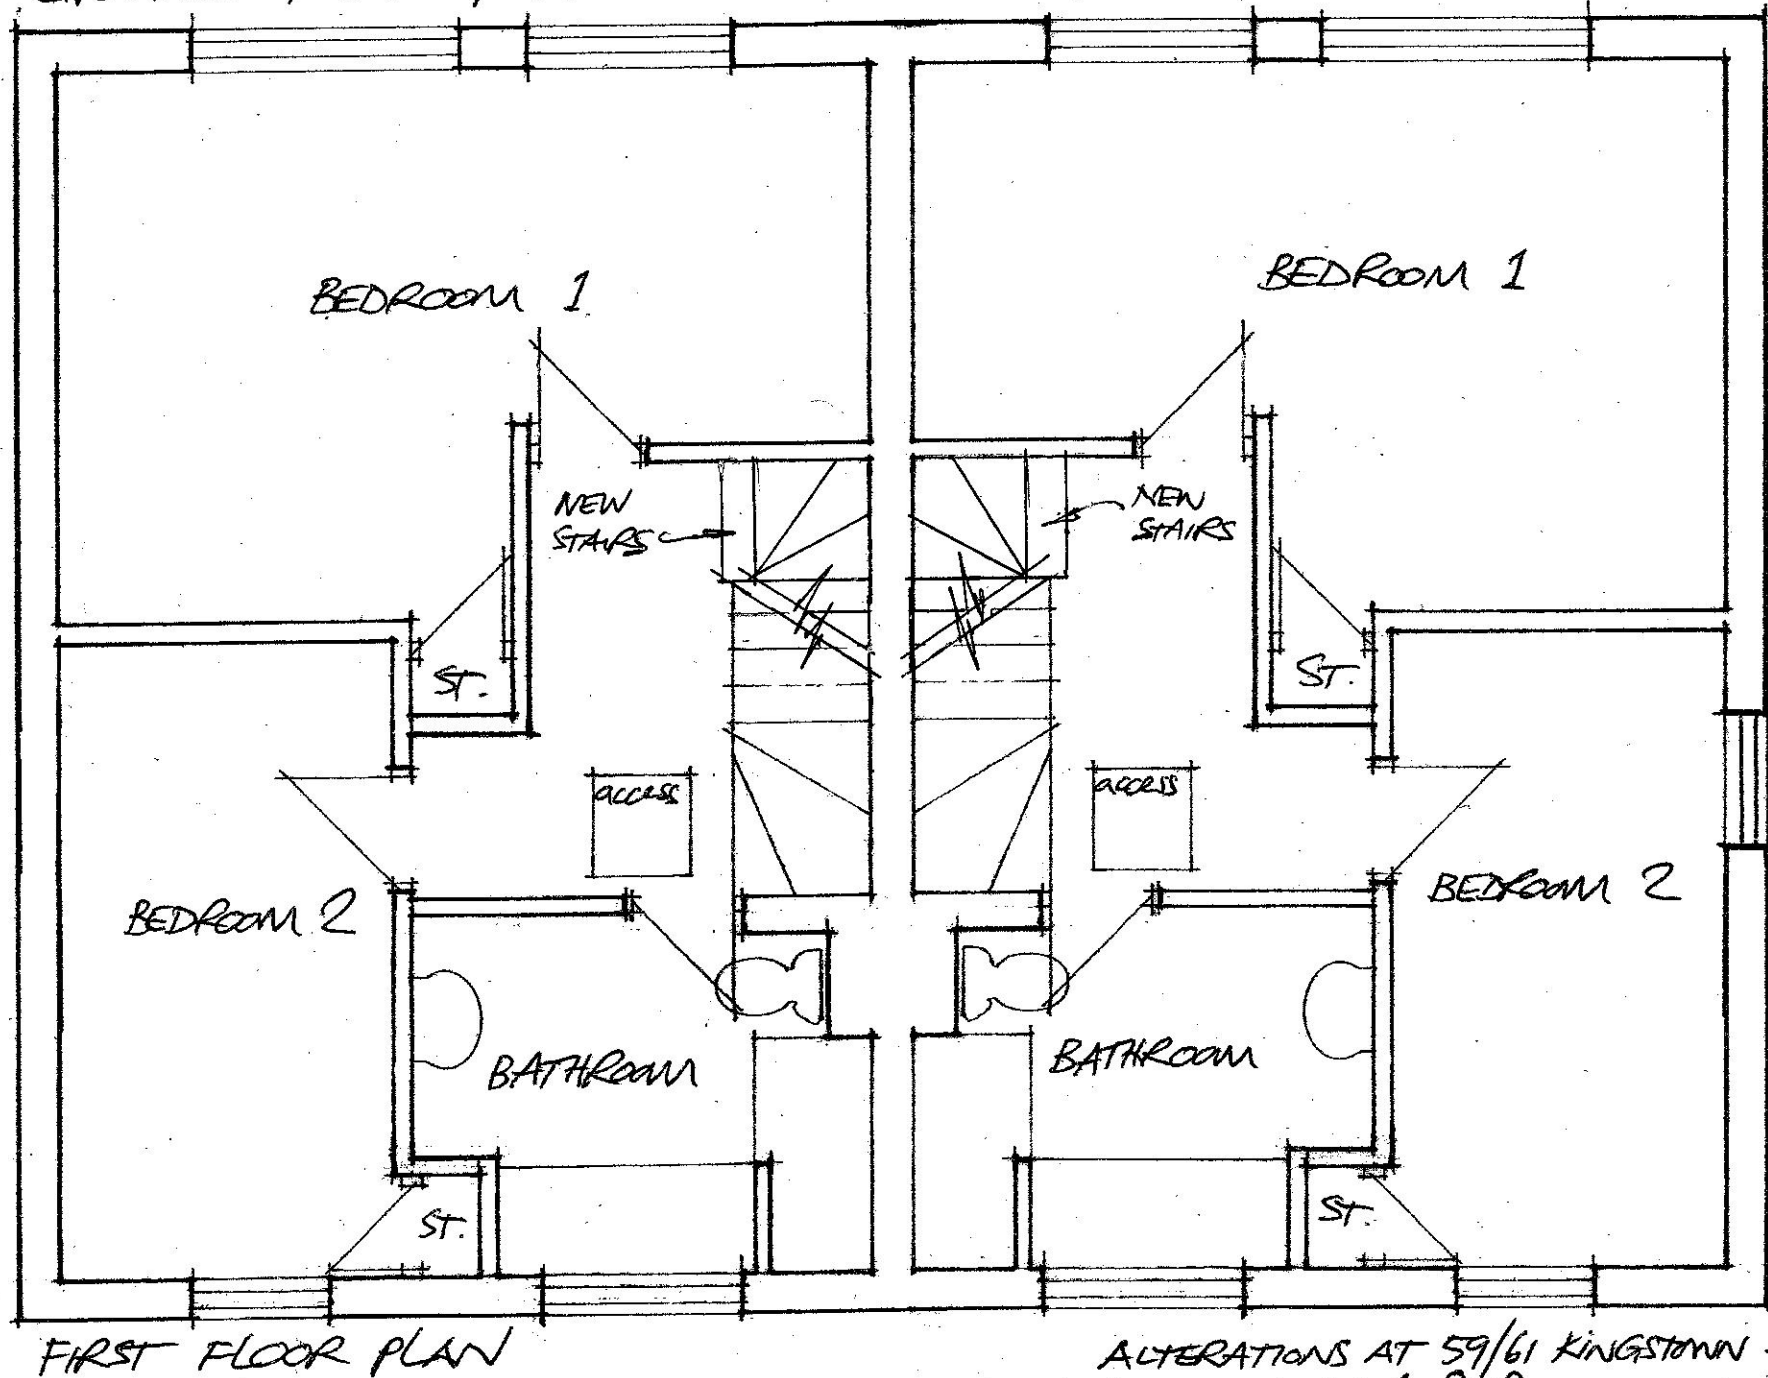

ALTERATIONS AT 59/61 KINGSTOWN STREET
LONDON NW1 8JP
Scale 1:50 Date 12/10/12 Dwg. 2012/1178/5
GROUND AND FIRST FLOOR PLANS AS PROPOSED