



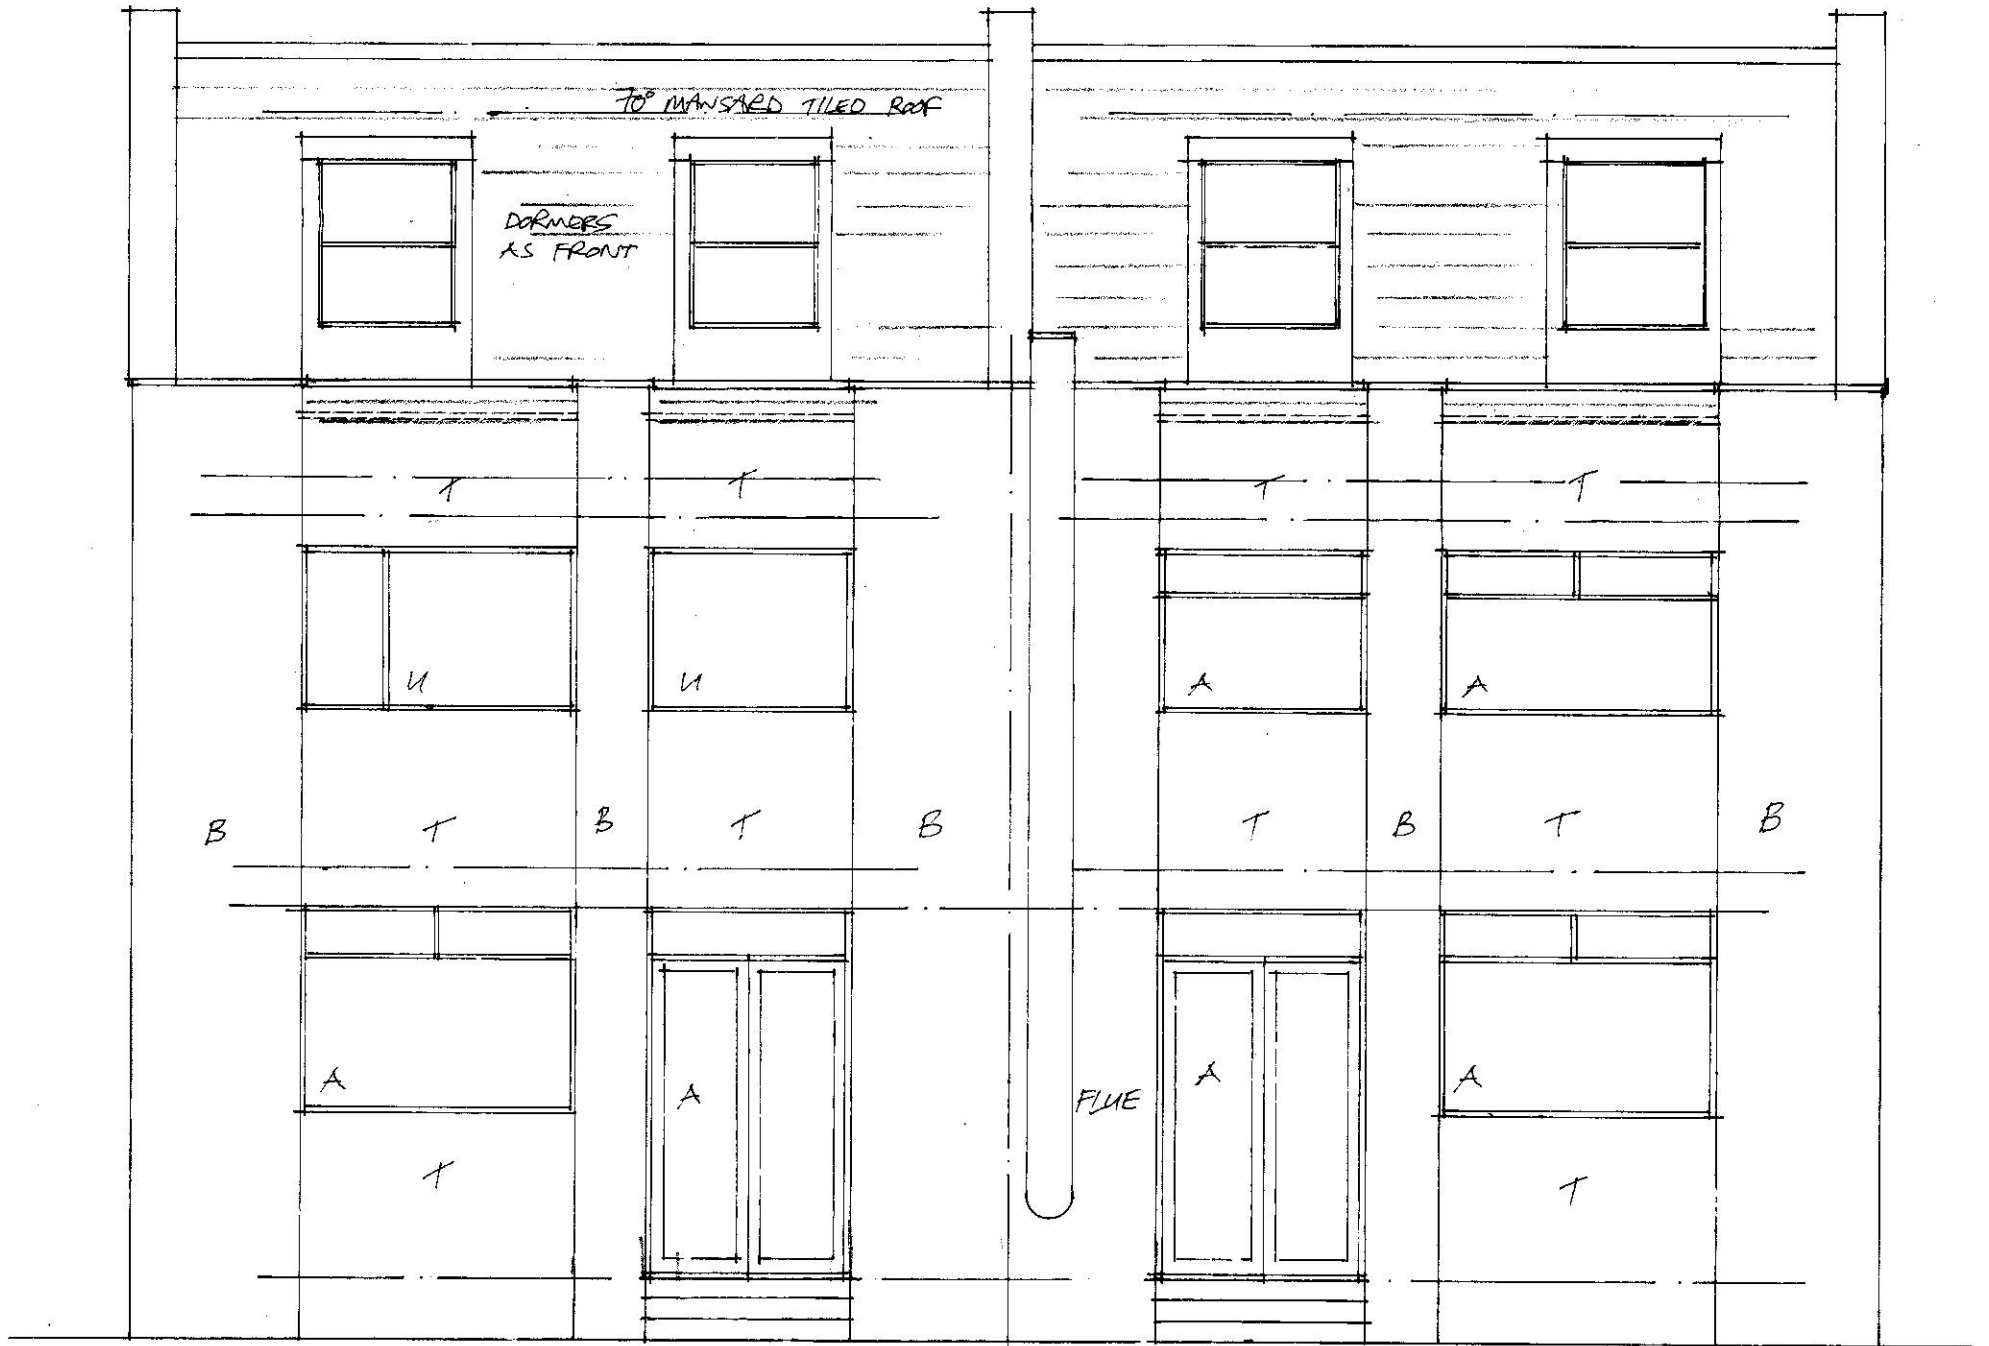

REAR ELEVATION KEY B-BRICK, T-BOARDING, U-UPVC WINDOWS, A-ALUMINIUM WINDOWS

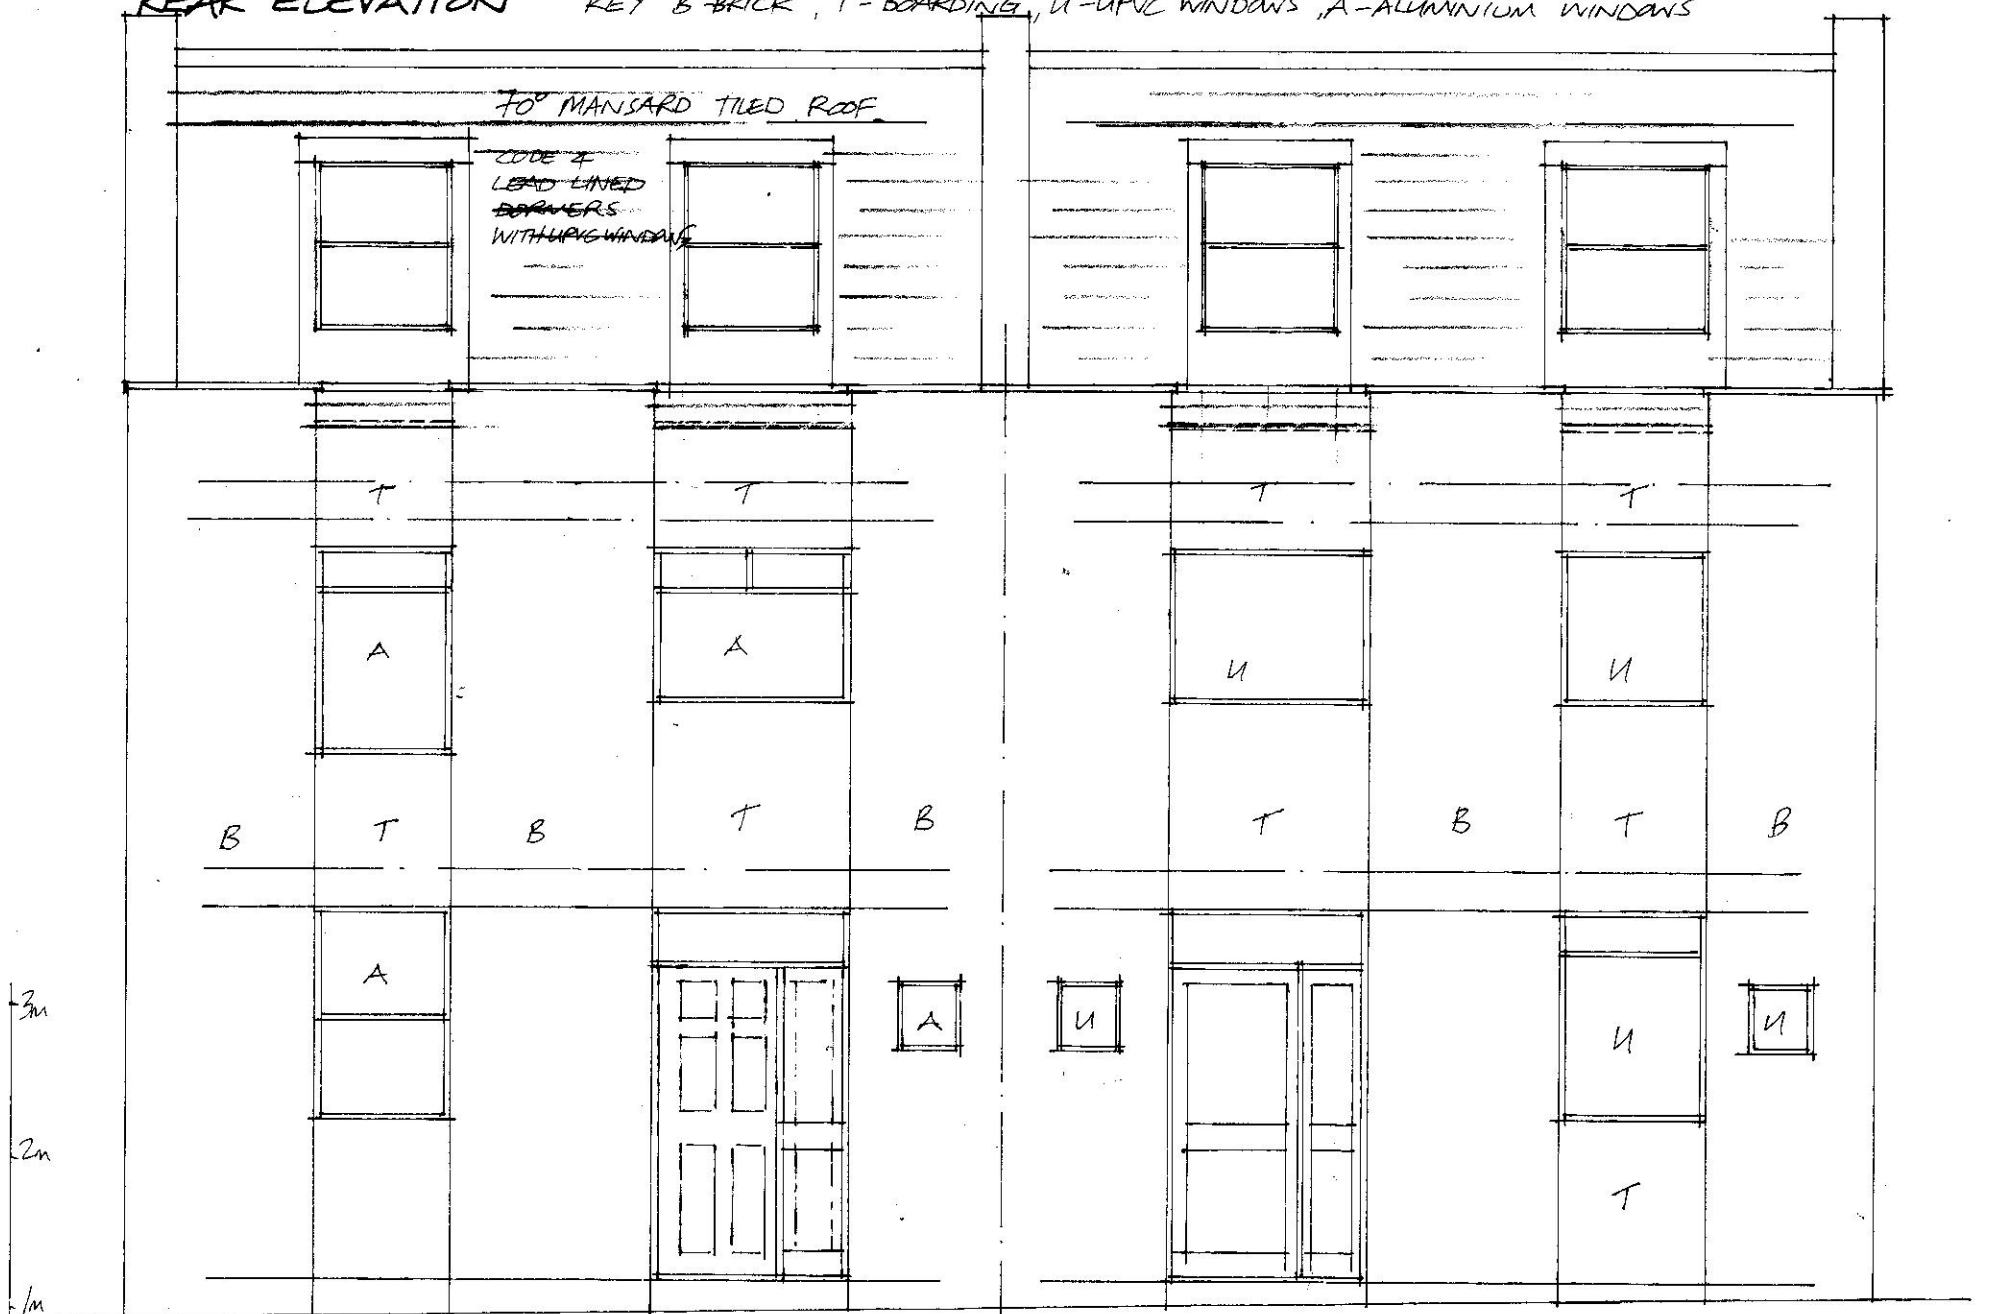

FRONT ELEVATION

Scale 1:50 A3

ALTERATIONS AT 59/61 KINGSTOWN STREET
LONDON NW1 8JP
Scale 1:50 Date 12/10/12 Dwg. 2012/1178/6
FRONT AND REAR ELEVATIONS AS PROPOSED