



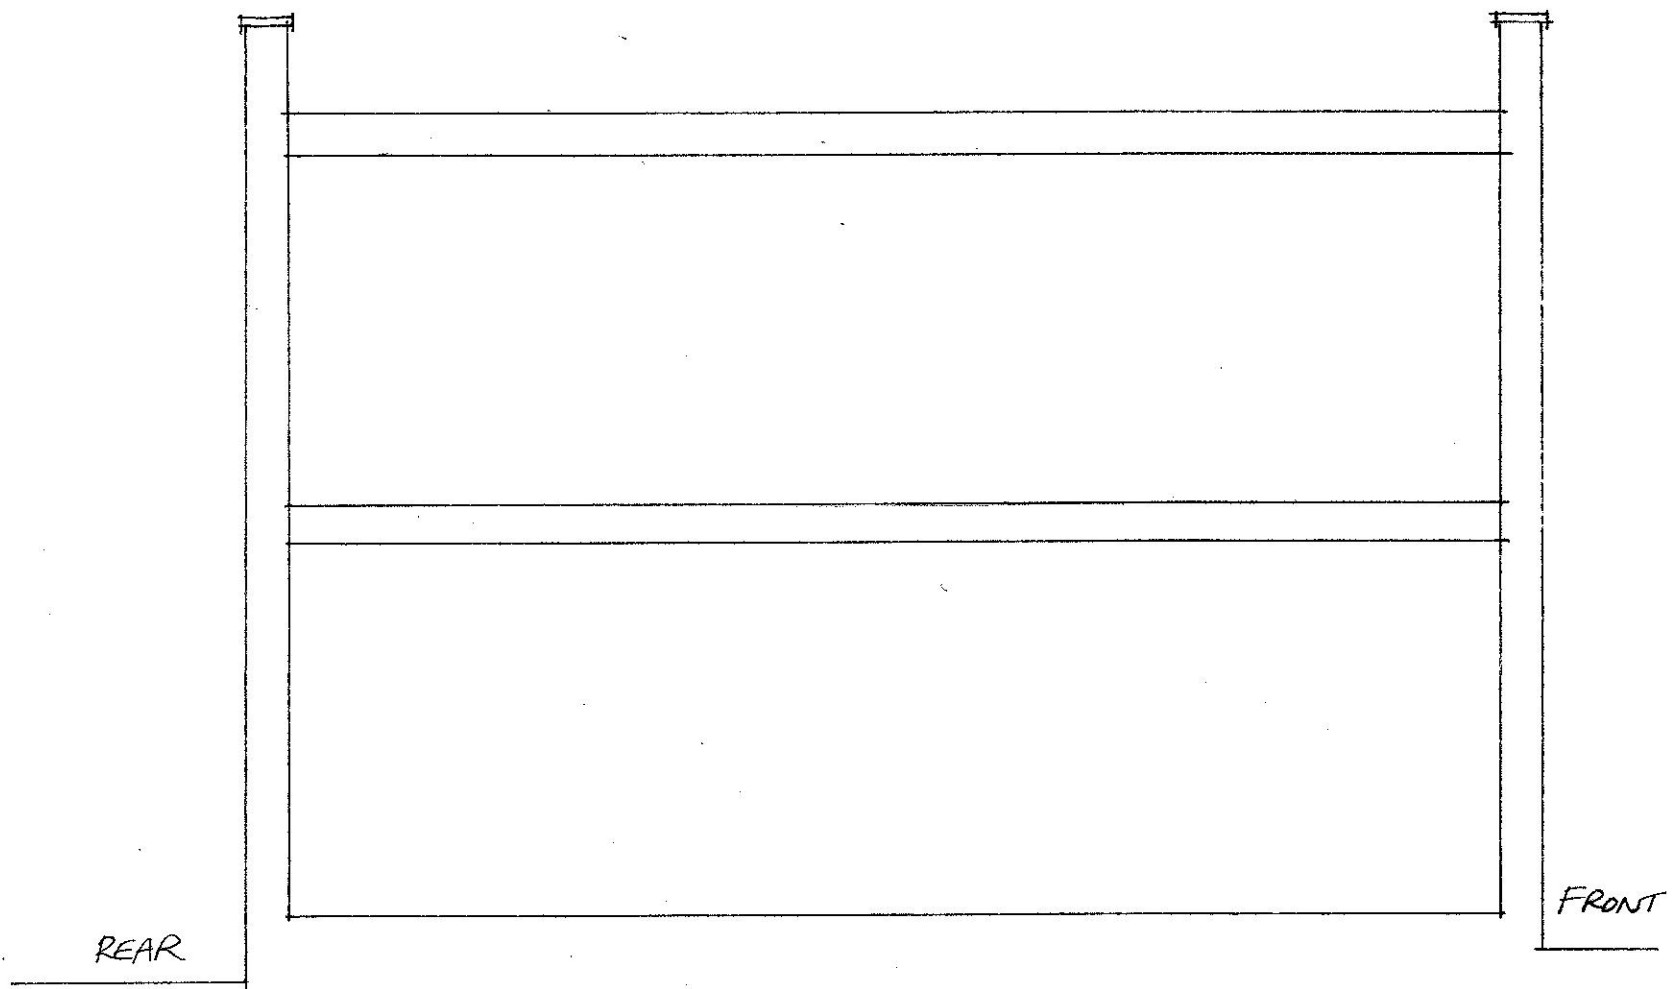

CROSS SECTION

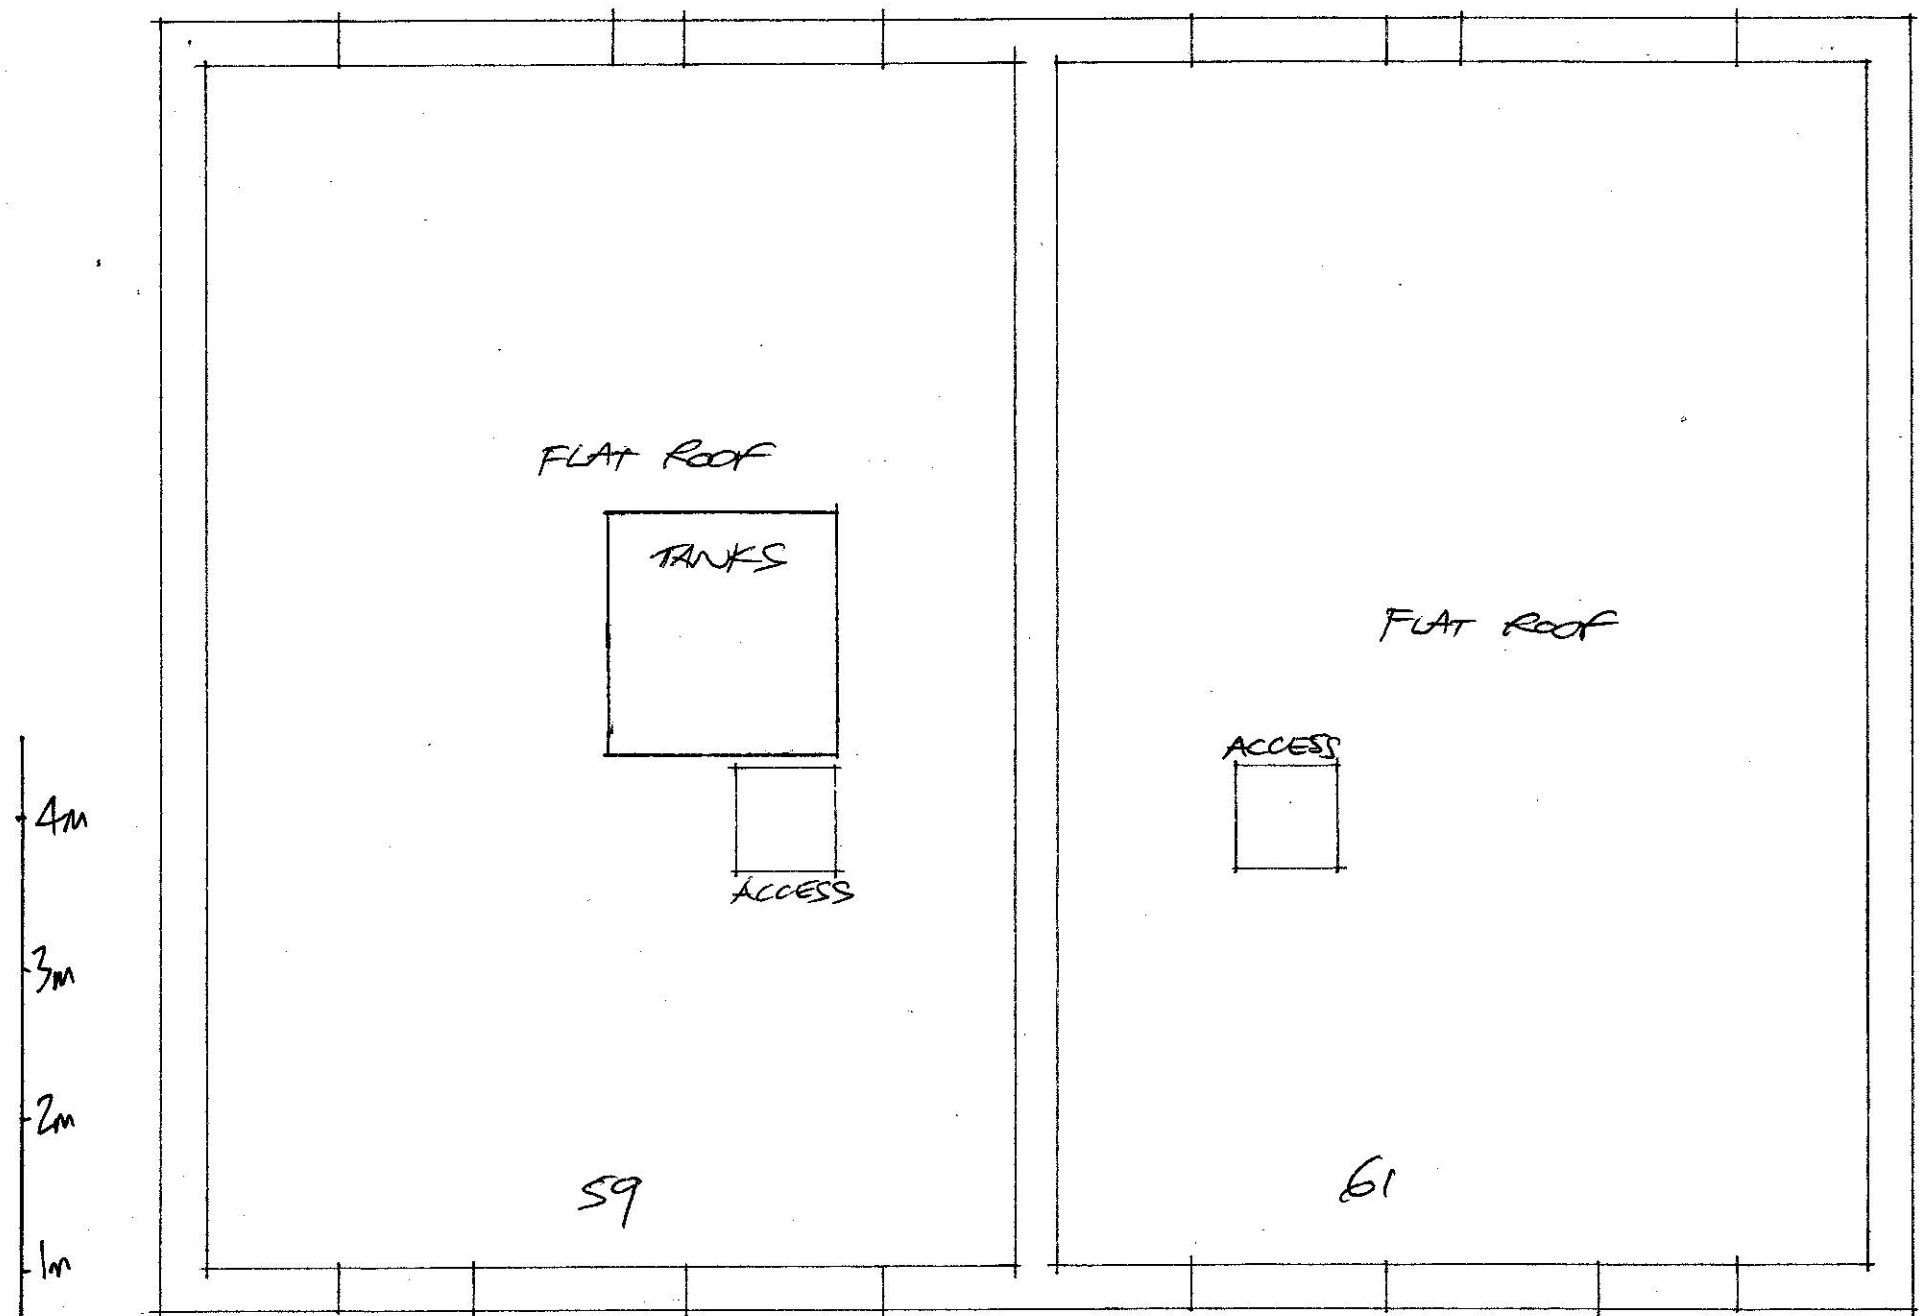

ROOF PLAN

Scale 1:50 A3

ALTERATIONS AT 59/61 KINGSTOWN STREET
LONDON NW1 8JP
Scale 1:50 Date 12/10/12 DWG. 2012/1178/4
ROOF PLAN AND SECTION AS EXISTING