


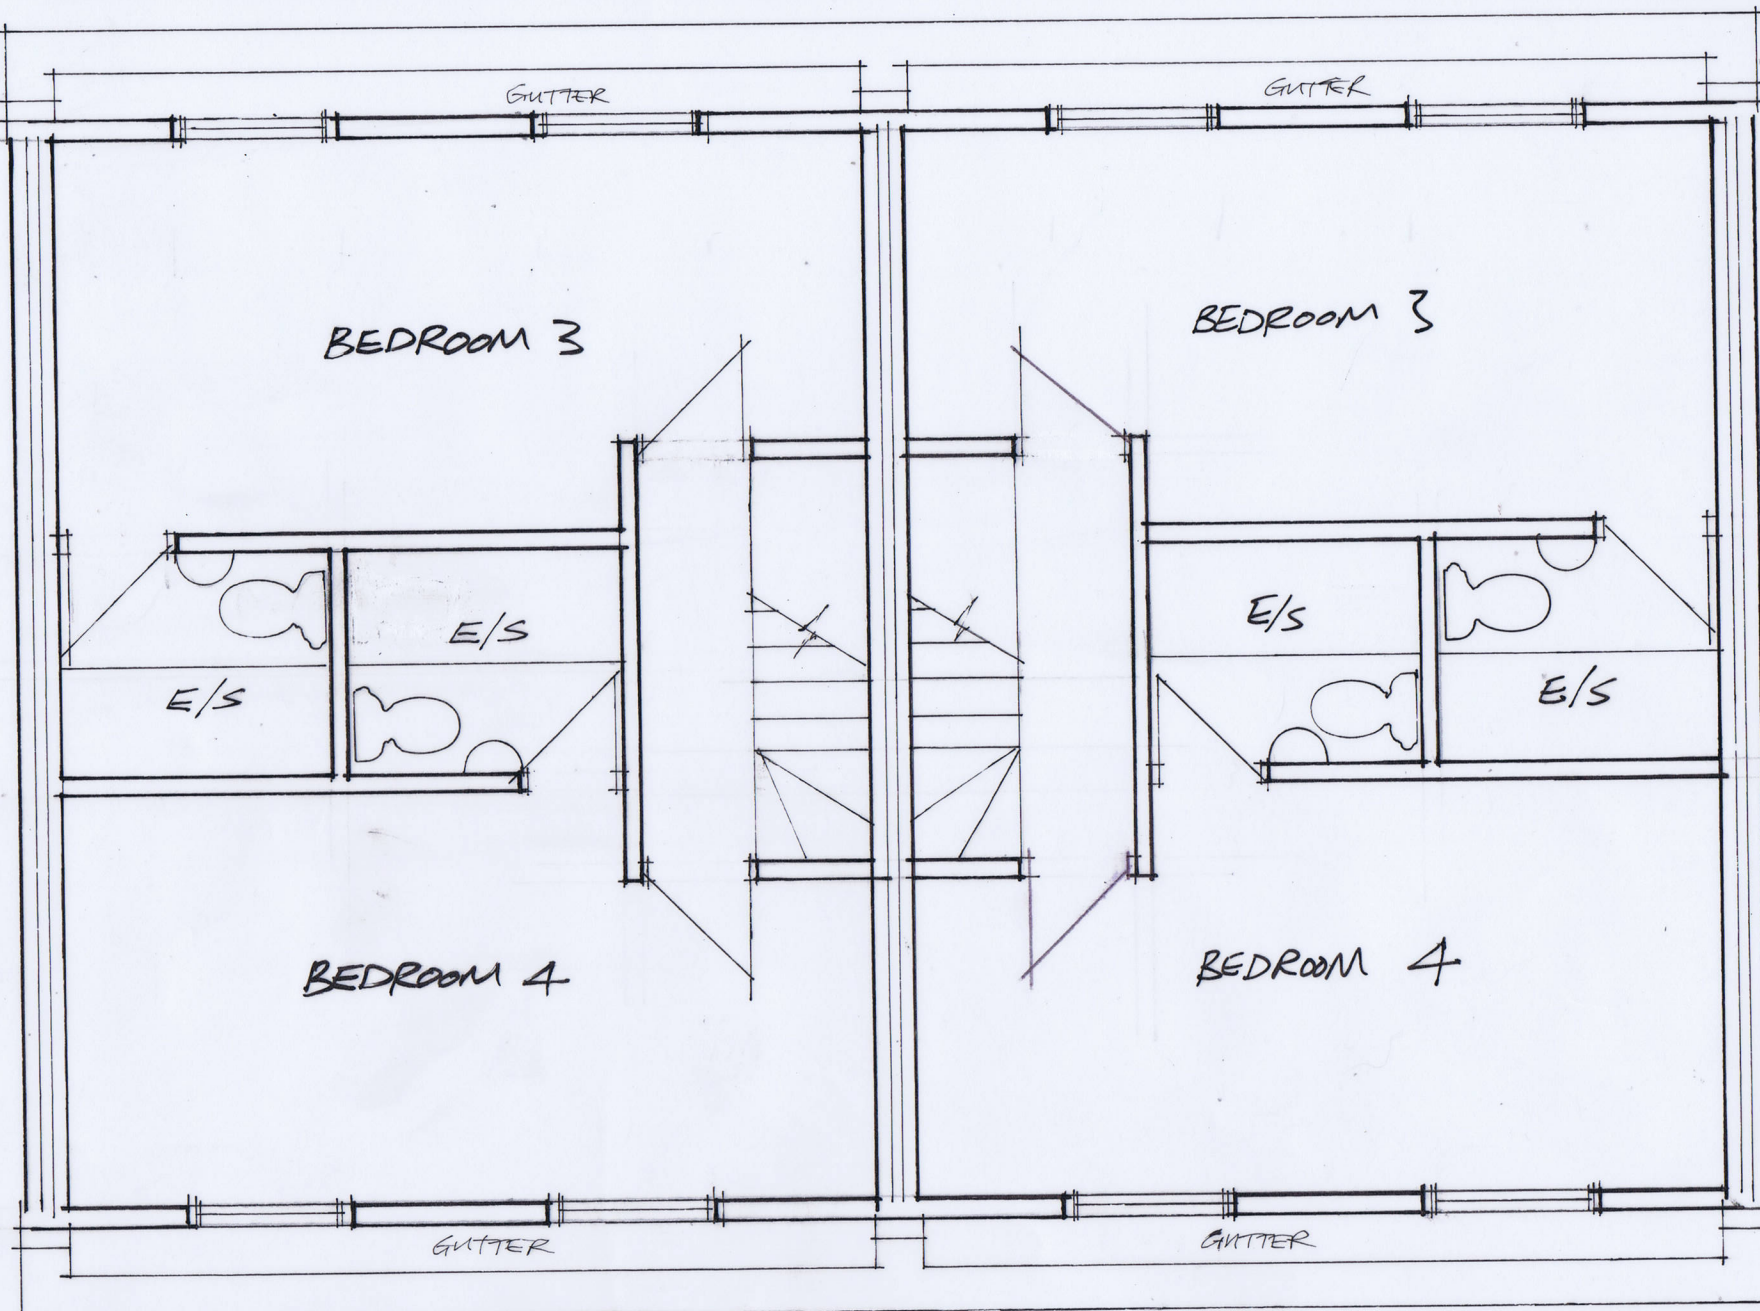

SECOND FLOOR PLAN

ALTERATIONS AT 59/61 KINGSTOWN STREET
 LONDON NW1 8JP
 Scale 1:50 Date 12/10/12 Dwg. 2012/1178/8
 SECOND FLOOR PLAN AS PROPOSED
 (existing roof)