


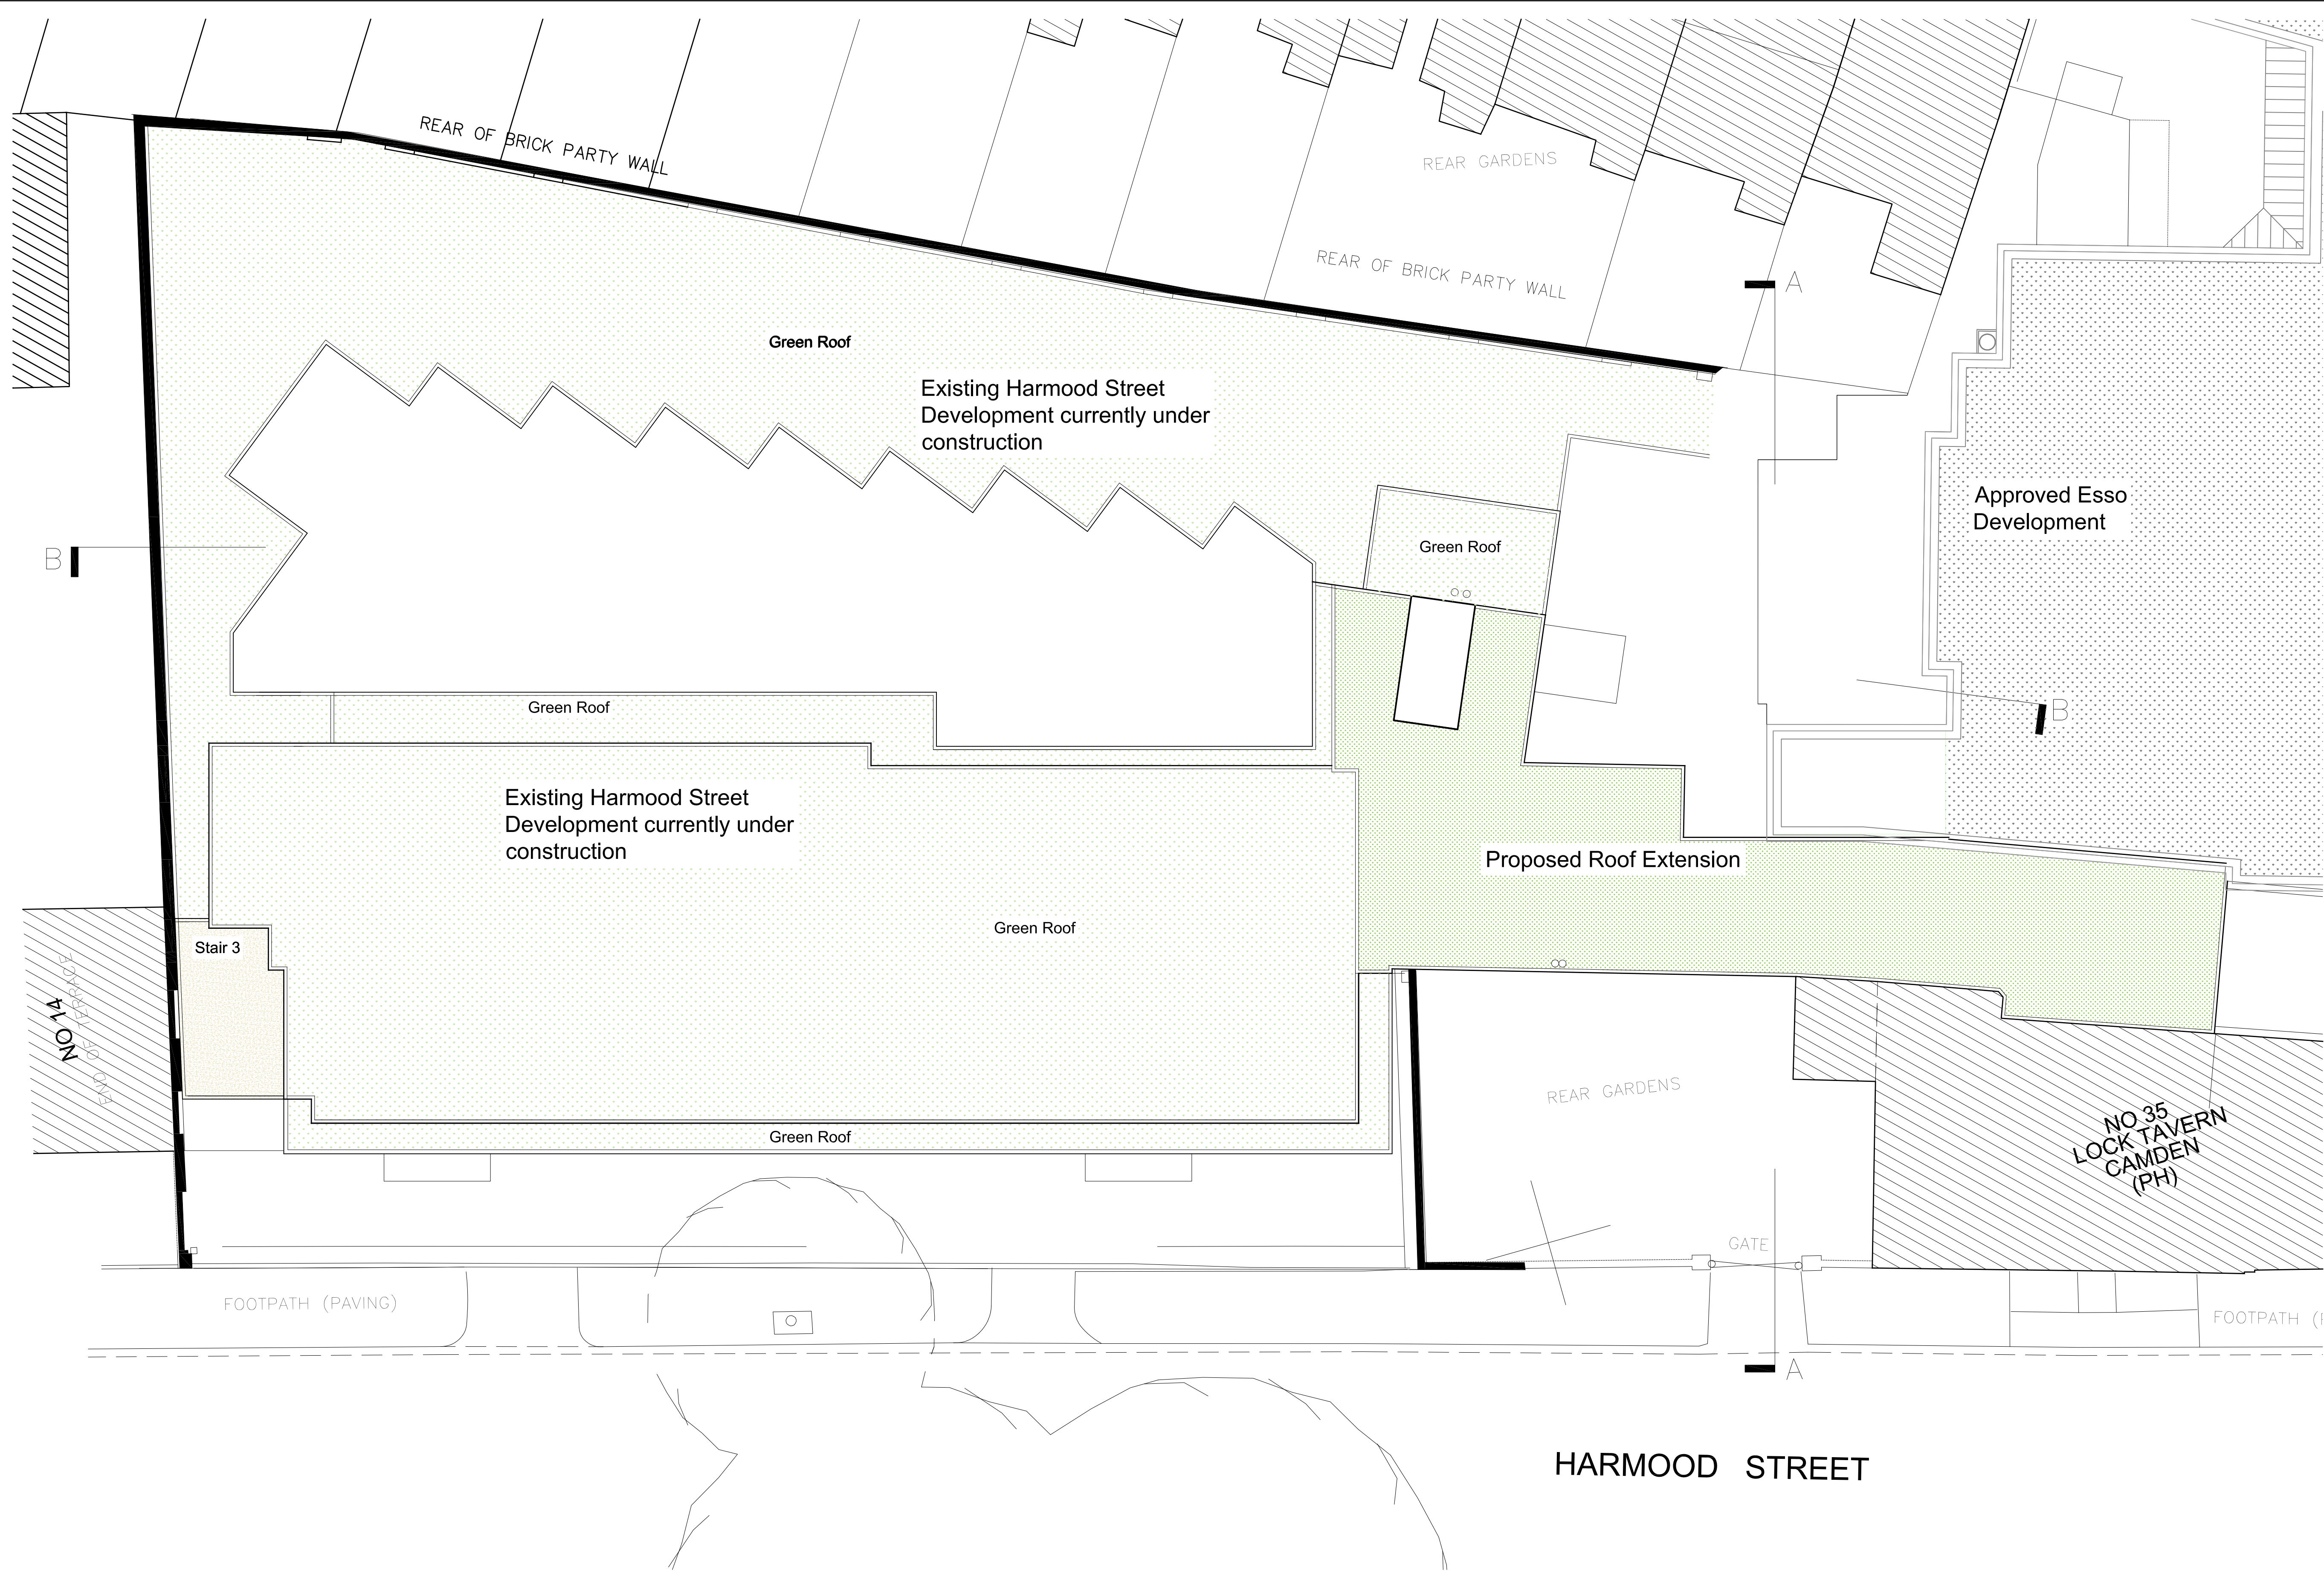

Proposed Roof


REVISIONS

Rev.	Date	By

PLANNING APPLICATION

ALL DIMENSIONS TO BE CHECKED ON SITE
WORK TO FIGURED DIMENSIONS ONLY
REPORT DISCREPANCIES TO THE ARCHITECT
AT ONCE BEFORE PROCEEDING

Contemporary Design Solutions

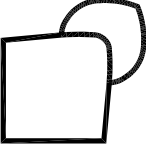

46 Great Marlborough Street
London
W1F 7JW
Telephone: 020 7494 9000 Fax: 020 7494 4944

Client

RISETALL LTD

Project Title

PROPOSED ROOF EXTENSION
Student Accommodation
2-12 Harmood Street
Camden

Drawing Title

Existing Roof Plan

Scale	1: 100 @ A1, 200@A3	Date	Aug. 2012
Drawn	SA	Checked	DL
Drawing No.	120710-A(GA)150		
Rev.			

CAD plot date: 23 Aug 2012 - 11:58am