


Existing Roof Plan 1:100 @ A1

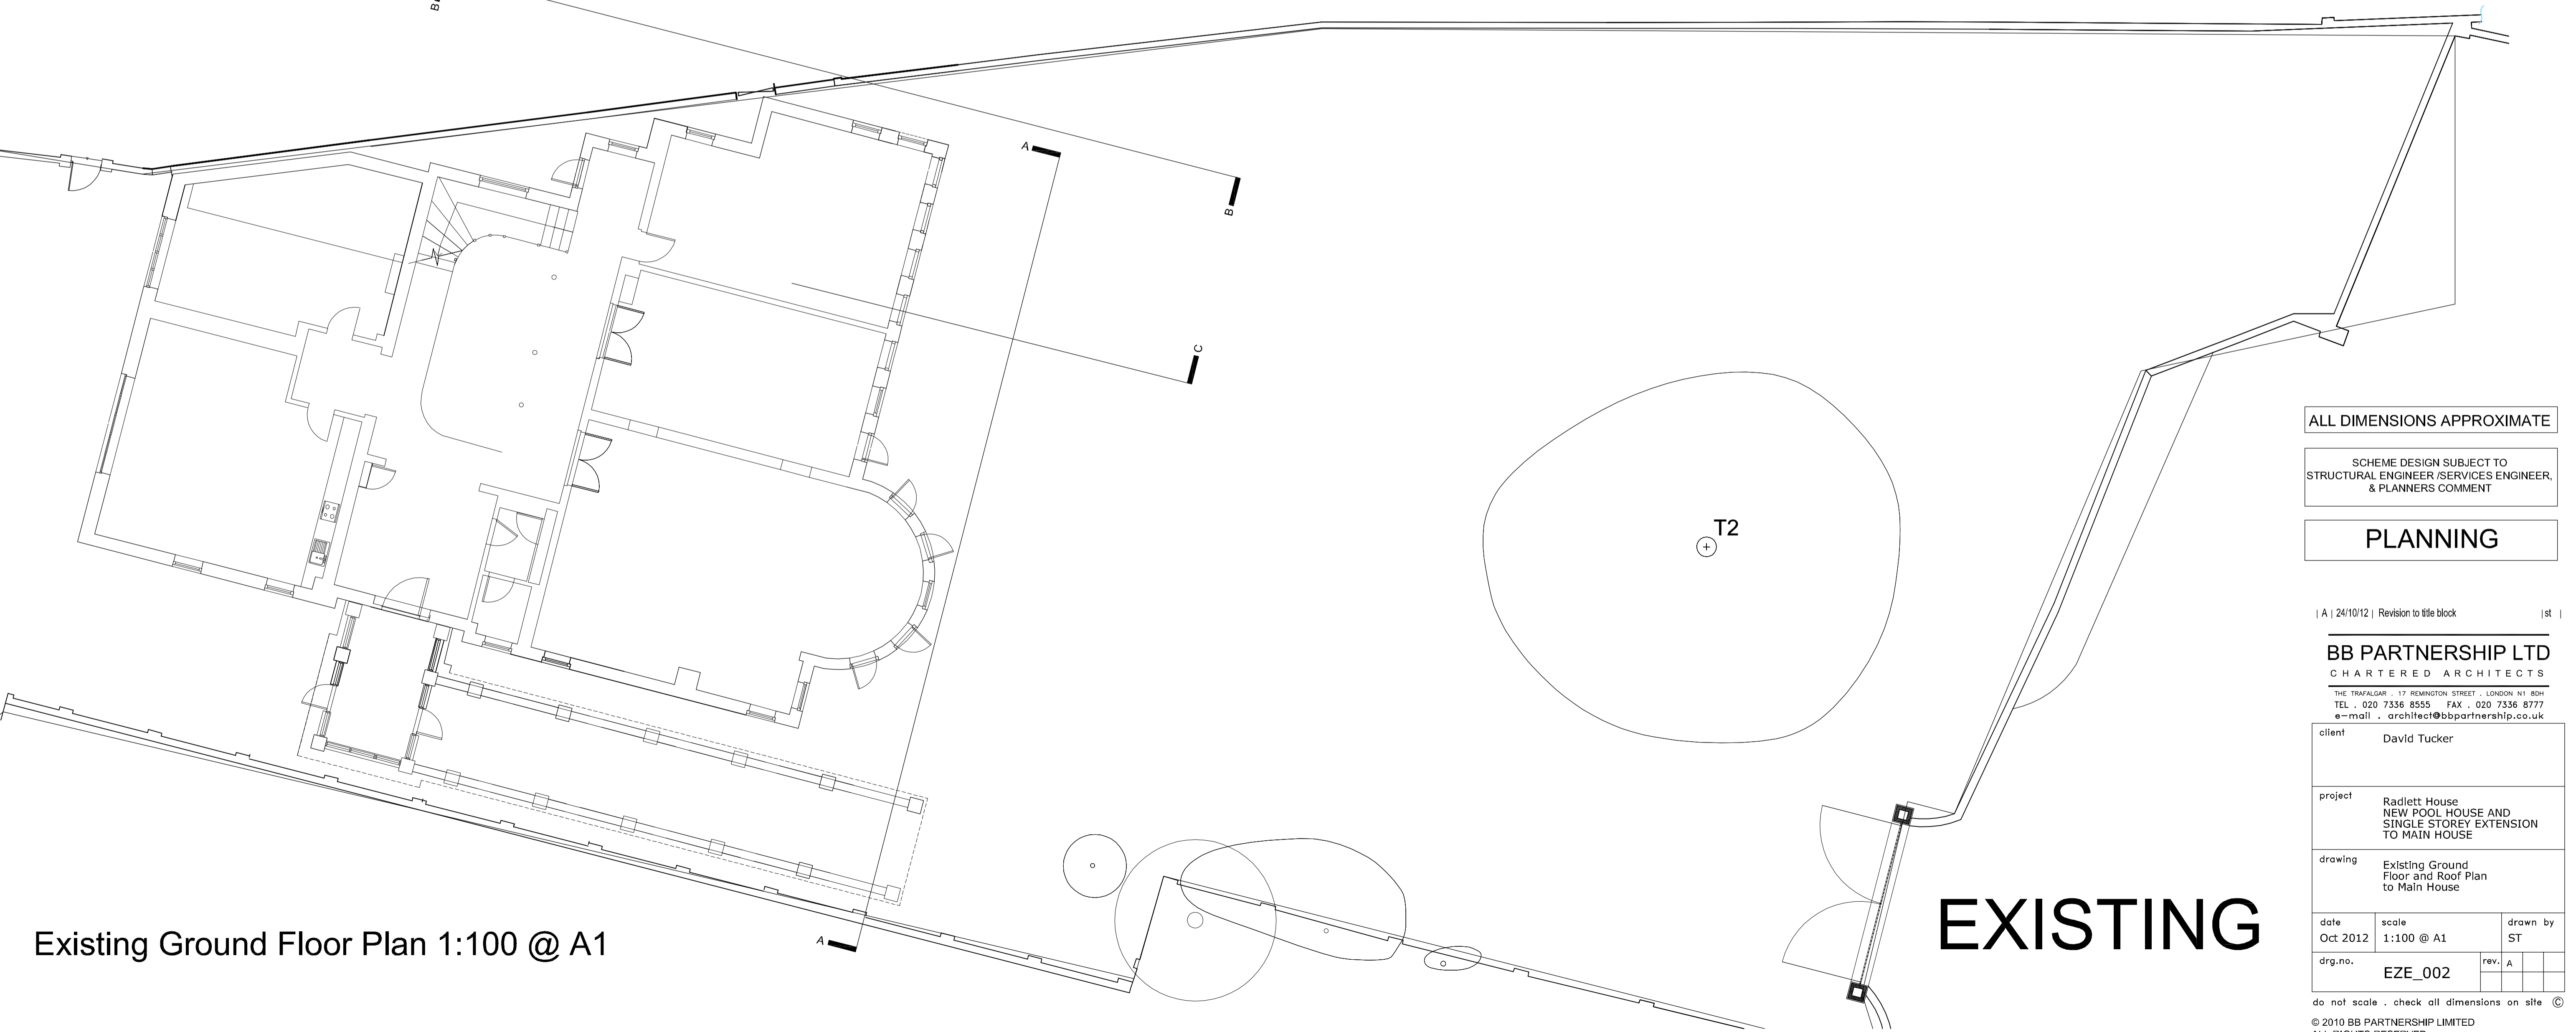

Existing Ground Floor Plan 1:100 @ A1

ALL DIMENSIONS APPROXIMATE

SCHEME DESIGN SUBJECT TO  
STRUCTURAL ENGINEER / SERVICES ENGINEER,  
& PLANNERS COMMENT

**PLANNING**

| A | 24/10/12 | Revision to title block | 1st |

**BB PARTNERSHIP LTD**  
CHARTERED ARCHITECTS  
THE TRAFALGAR - 19 REMINGTON STREET - LONDON N1 8BH  
TEL . 020 7336 8555 FAX . 020 7336 8777  
e-mail . architect@bbpartnership.co.uk

client	David Tucker		
project	Radlett House NEW POOL HOUSE AND SINGLE STOREY EXTENSION TO MAIN HOUSE		
drawing	Existing Ground Floor and Roof Plan to Main House		
date	scale	drawn by	
Oct 2012	1:100 @ A1	ST	
drg.no.	rev.		
EZE_002	A		

do not scale . check all dimensions on site ©  
© 2010 BB PARTNERSHIP LIMITED  
ALL RIGHTS RESERVED