




Proposed Ground Floor Plan
Scale 1:50 @ A3

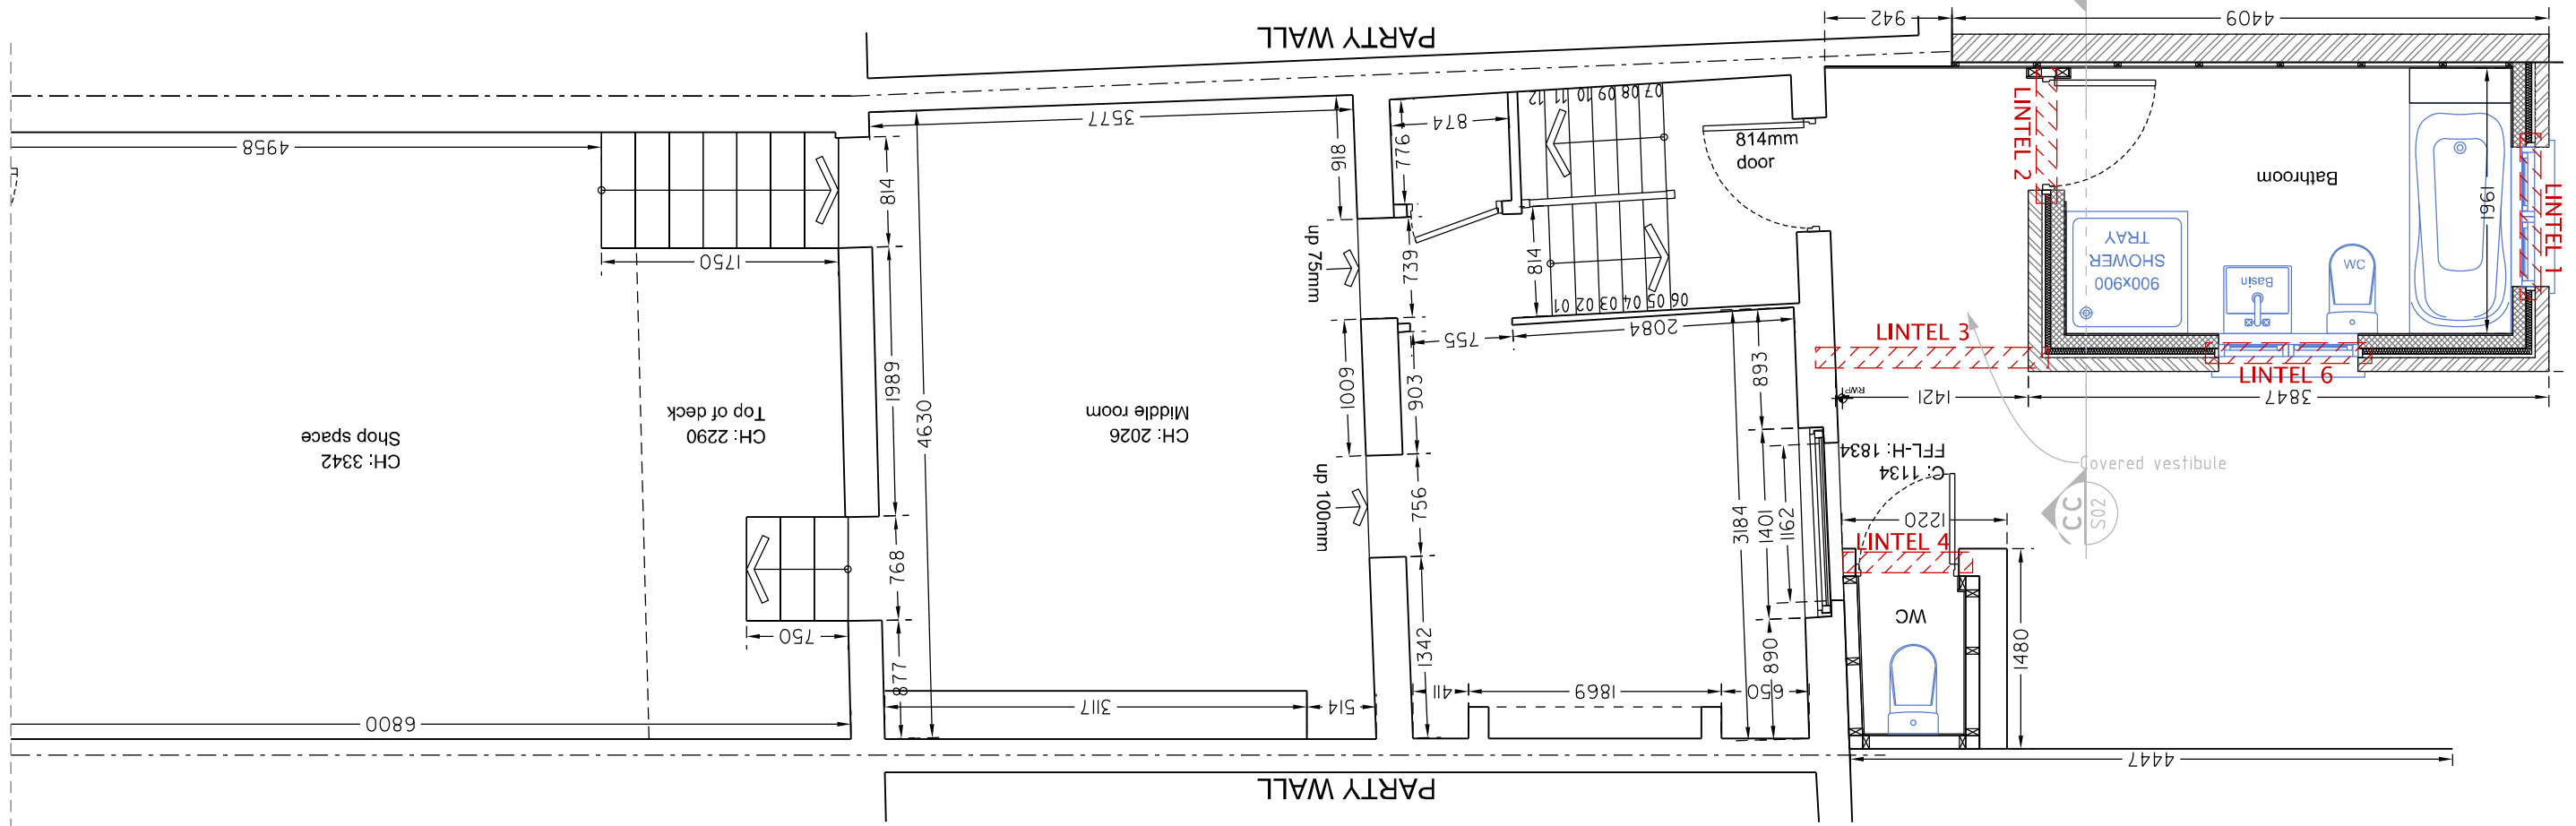


Proposed Loft Floor Plan
Scale 1:200 @ A3

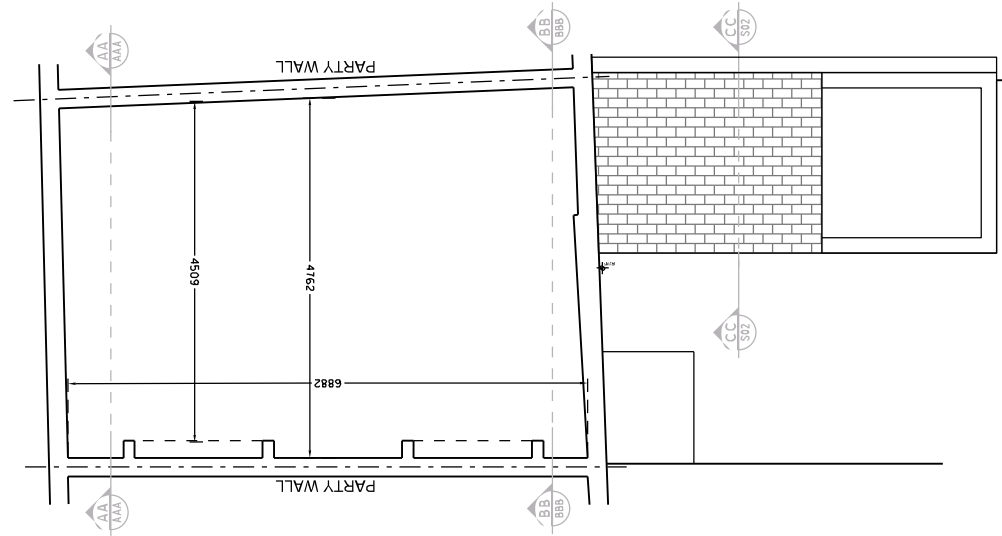

Proposed Roof Plan
Scale 1:200 @ A3

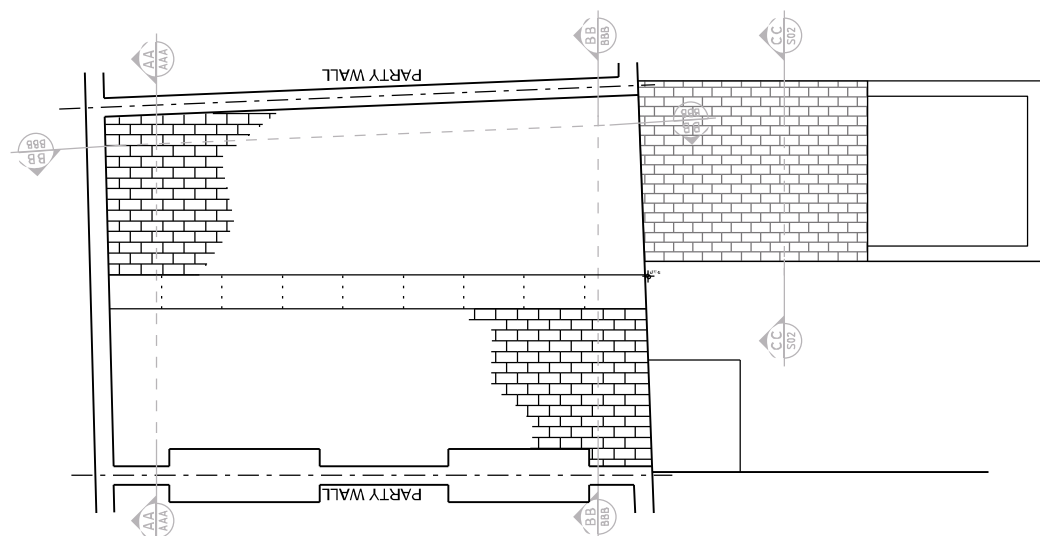

- Revisions
 / - 120523- Issued to Client via email/post
 A - 120530- Issued to Client via email
 B - 120618- Issued to Planning via email
 C - 121106- Issued to Planning via portal

 

50°NOR ARCHITECTURE DESIGN SUSTAINABILITY 08454505909 INFO@50DEGREES.CO.UK	LOCATION 132 Kentish Town Rd, London NW1 9QB	CLIENT Mr Durham	DRAWING TITLE Proposed Ground / Loft Floor Plan & Roof Plan	JOB No 1266	SITE A3
	JOB DESCRIPTION Three Storey Rear Facing Extension	SCALE 1:50 @ A3	STATUS Planning 2	DRAWING No P01	REV C