



ALL RIGHTS DESCRIBED IN CHAPTER IV OF THE COPYRIGHT AND PATENTS ACT 1988 HAVE BEEN GENERALLY ASSERTED
 REPORT ANY DRAWING INCONSISTENCIES TO THE ARCHITECT
 DO NOT SCALE - ALL DIMENSIONS TO BE CHECKED ON SITE

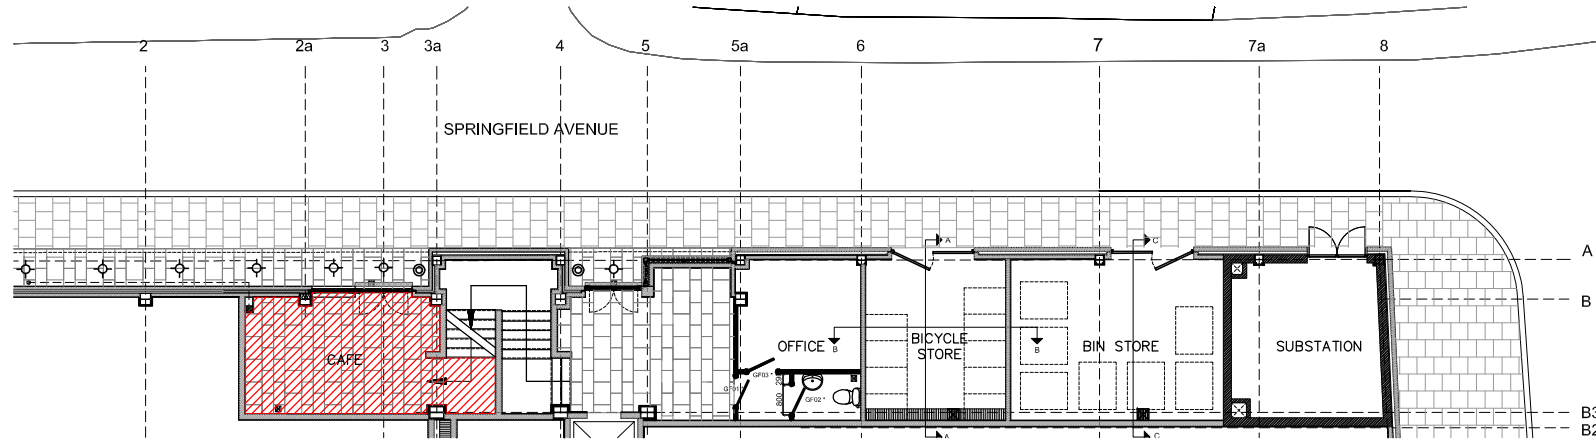


01 GROUND FLOOR PLAN
 LP101 1:100 @ A1, 1:200 @ A3

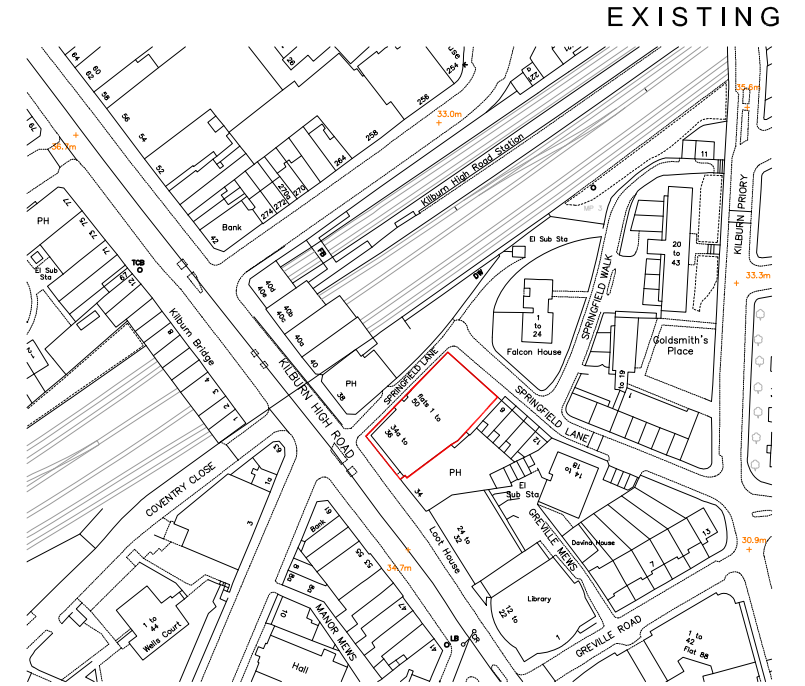


EXISTING

04 GROUND FLOOR PLAN
 LP101 1:1250 @ A1, 1:2500 @ A3

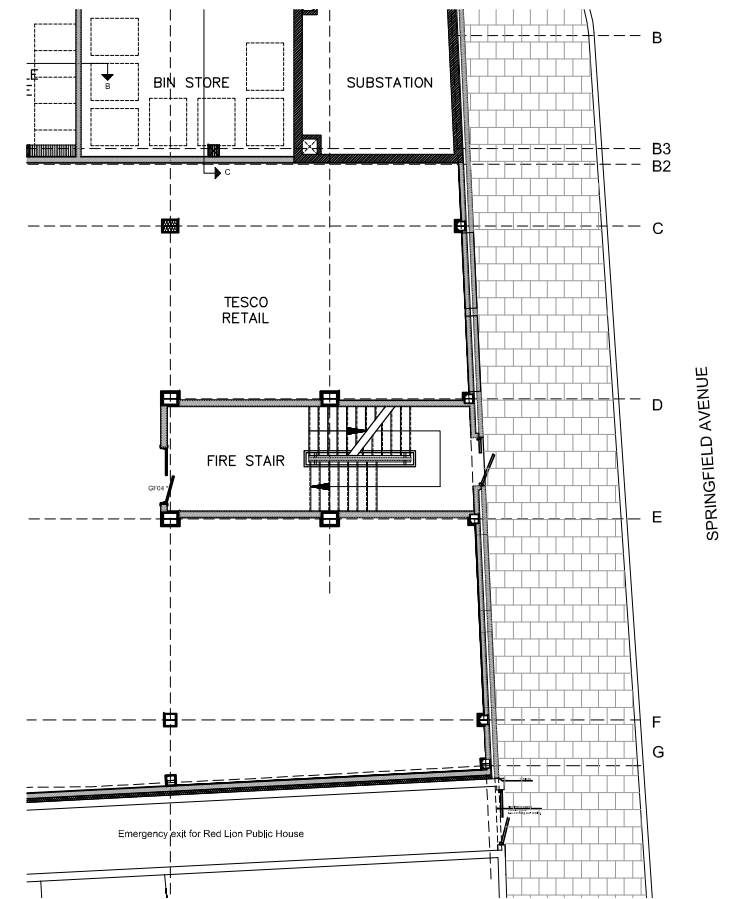


03 GROUND FLOOR FIRE EXIT PLAN
 LP101 1:100 @ A1, 1:200 @ A3

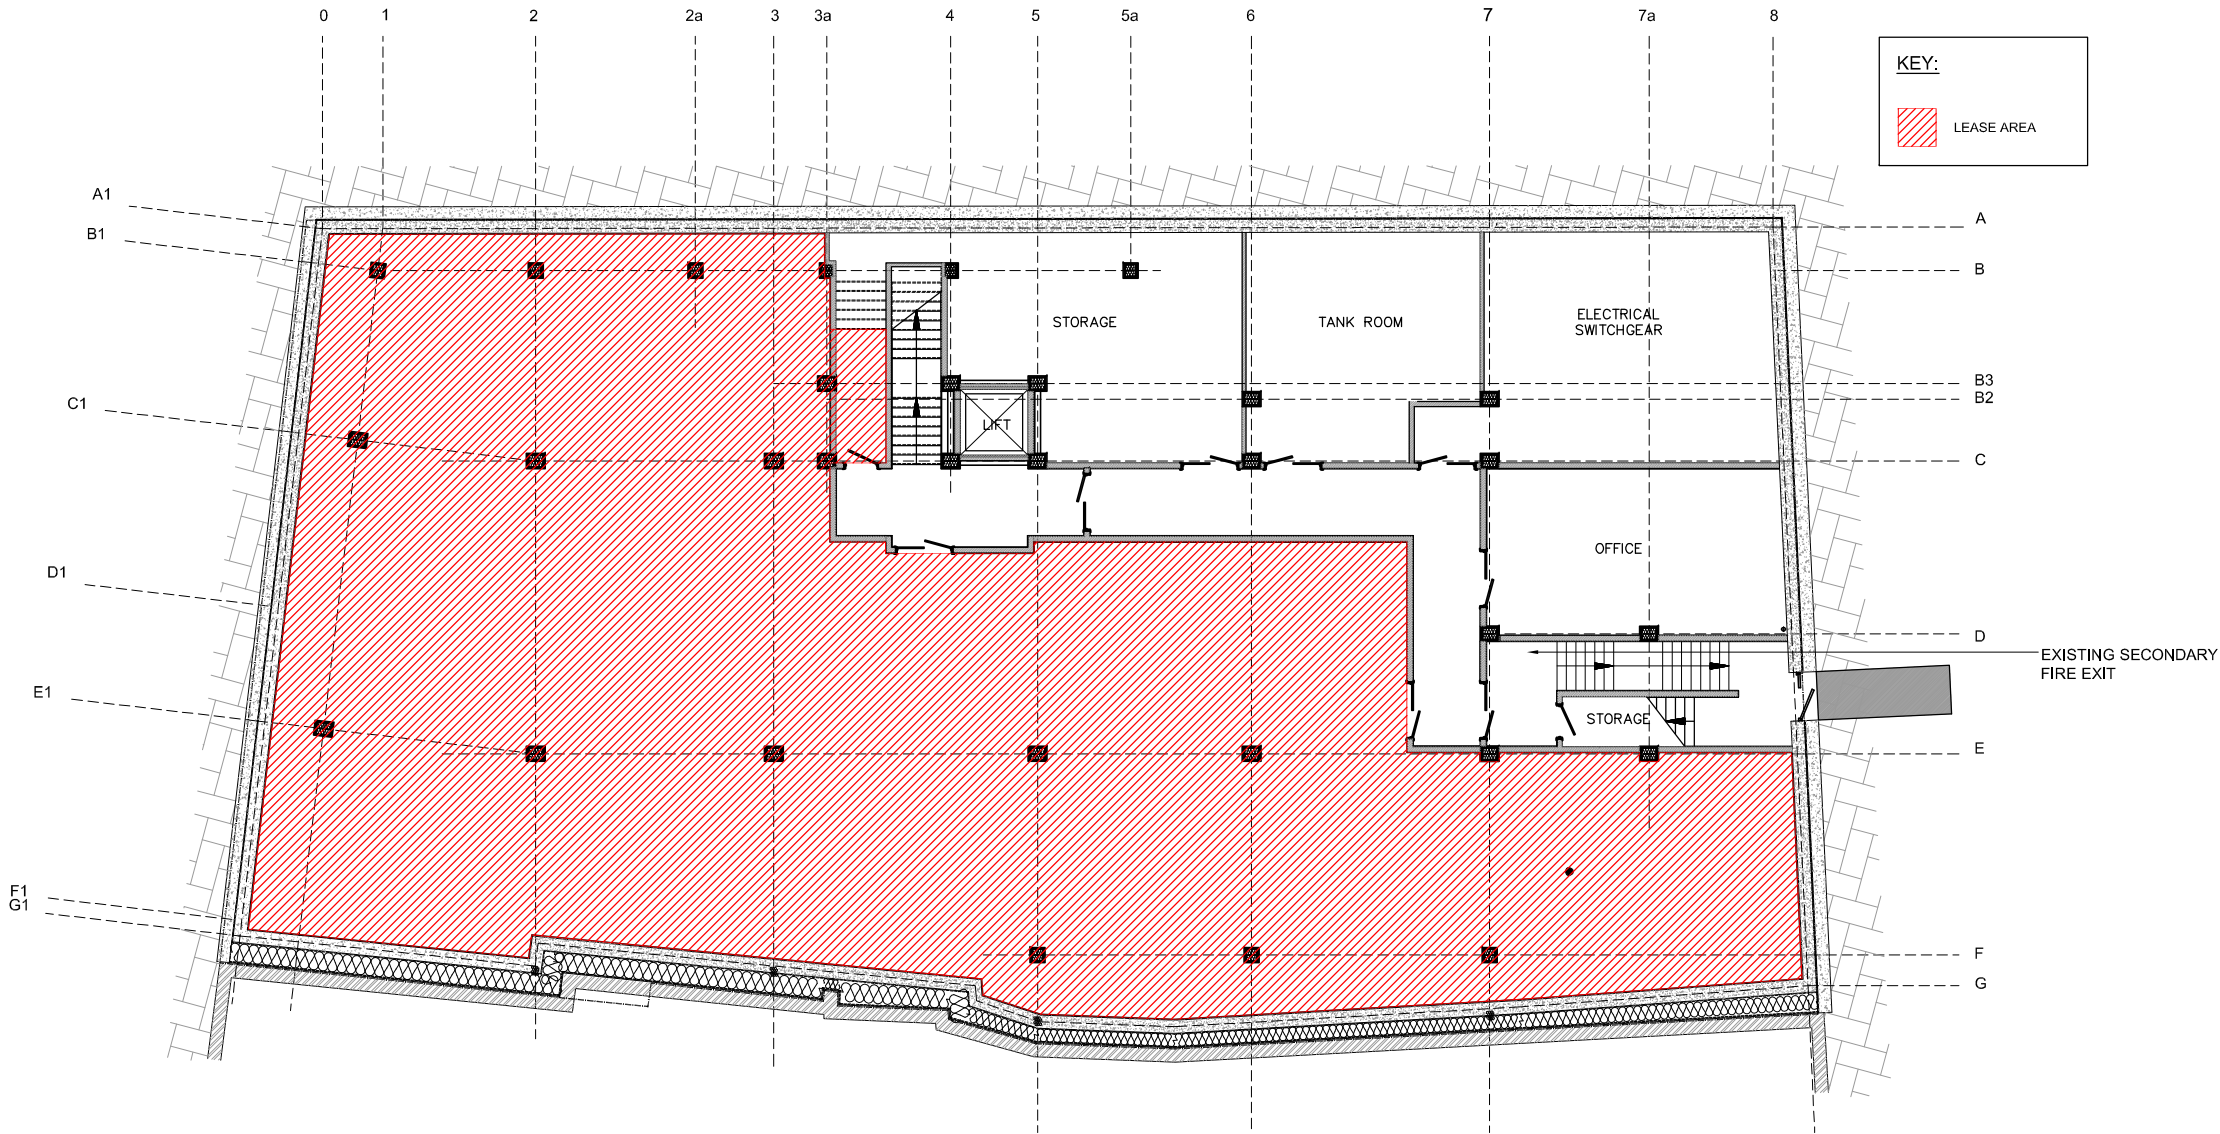


KEY:
 LEASE AREA

02 BASEMENT FLOOR PLAN
 LP101 1:100 @ A1, 1:200 @ A3

 

REVISIONS:

A	ISSUE TO FAWCETT MEAD FOR INFORMATION	18.06.2012
B	REVISED ISSUE TO FAWCETT MEAD	24.08.2012

 

Client: -
 Scale: 1:100 @ A1, 1:200 @ A3
 1:1250 @ A1, 1:2500 @ A3

Project No: RD/0787

Date: AUGUST 2012

Project: 34A-36 KILBURN HIGH ROAD, NW6 5UA

Drawn by: -
 Drawing Title: BASEMENT AND GROUND FLOOR LEASE PLANS

Checked by: -
 Drawing No: RD/0787 - LP101

Rev: B

RODIĆ DAVIDSON ARCHITECTS

Ground Floor South
 Staple Inn Buildings
 London WC1V 7PZ
 t: +44 (0)207 043 3551
 f: +44 (0)207 043 3552

www.rodicdavidson.co.uk