



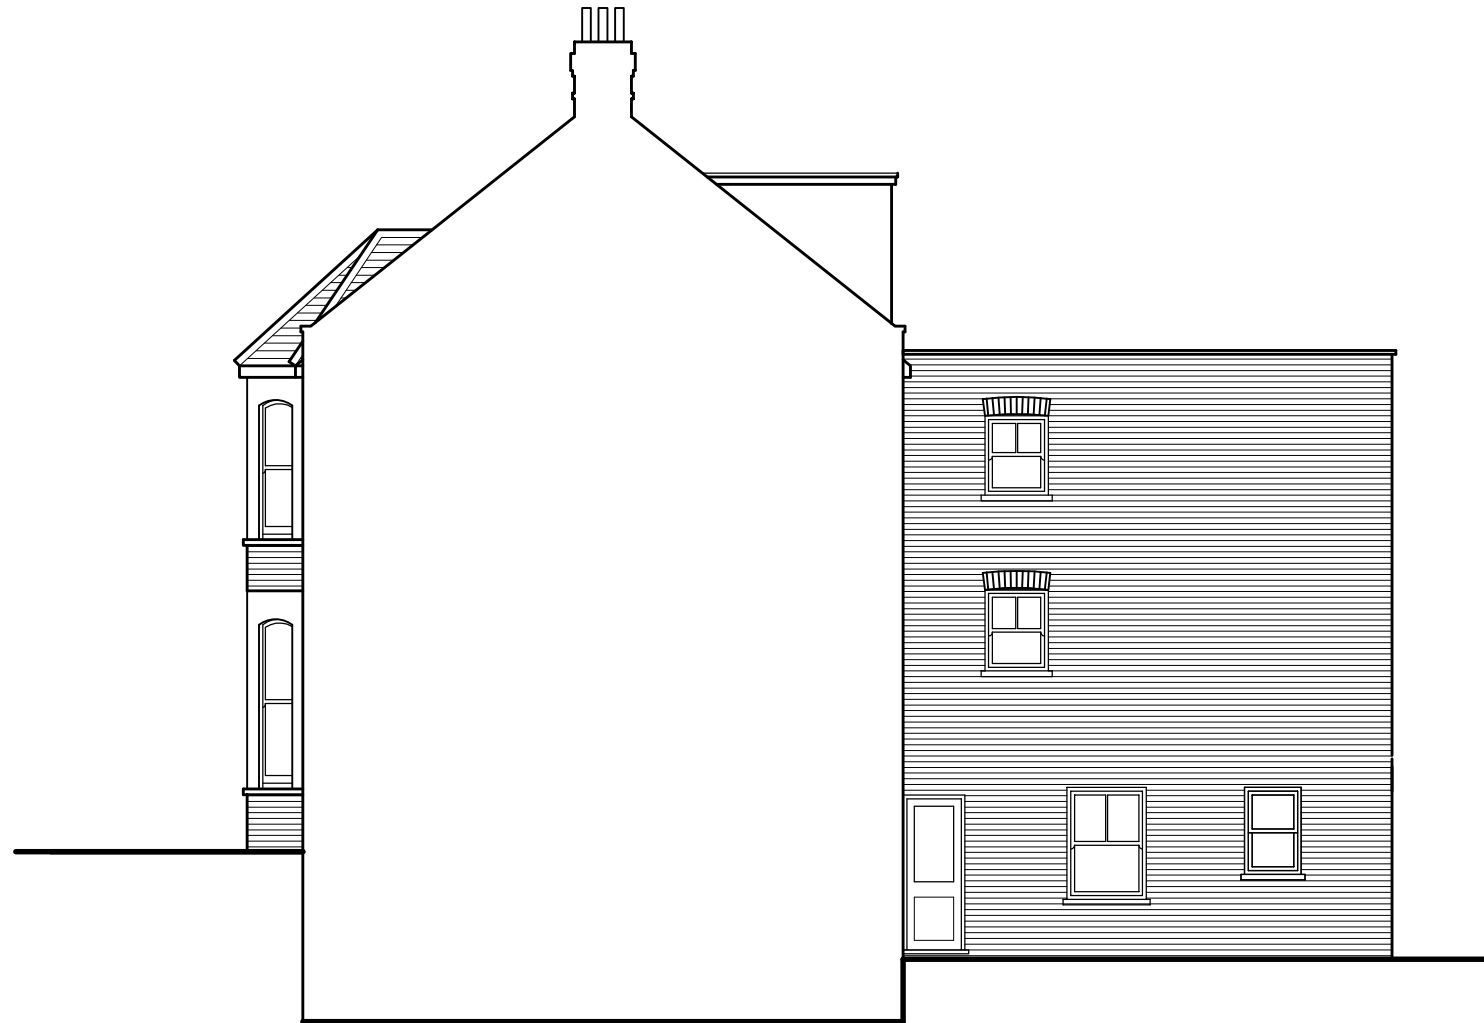

WEST ELEVATION

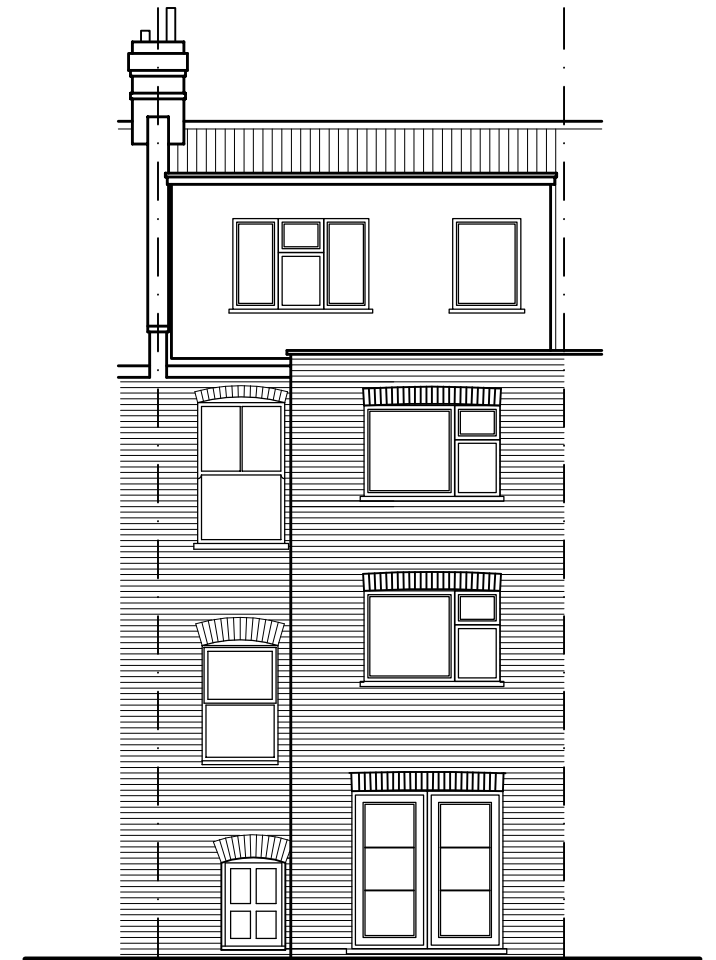


SOUTH ELEVATION



EAST ELEVATION

EXISTING ELEVATIONS

7 KYLEMORE ROAD,  
WEST HAMPSTEAD

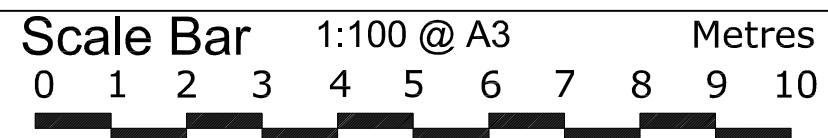

THE GILLETT MACLEOD PARTNERSHIP  
Chartered Architects & Town Planning Consultants  
1 High Road Old Eastcote Pinner Middlesex HA5 2EW tel. 0208 868 1333

Drg. No. 12/2694/2  
Scale 1:100 @ A3  
Date 07/11/12  
Drawn by A.Smith

REVISION
(C) drawer