


SOUTH ELEVATION

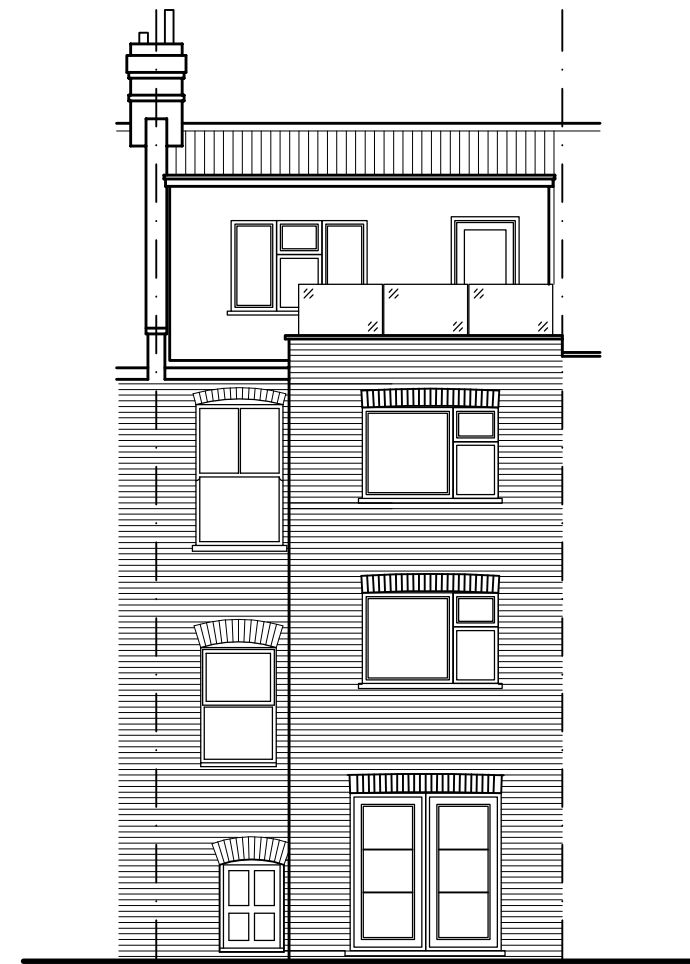

EAST ELEVATION

EXISTING ELEVATIONS 2

*7 KYLEMORE ROAD,
WEST HAMPSTEAD*



THE GILLETT MACLEOD PARTNERSHIP
Chartered Architects & Town Planning Consultants
1 High Road Old Eastcote Pinner Middlesex HA5 2EW tel. 0208 868 1335

Drg. No. 12/2694/5
Scale 1:100 @ A3
Date 07/11/12
Drawn by A.Smith

REVISION	
(C)	drawer