


AA
10

B.B
11

C.C
12

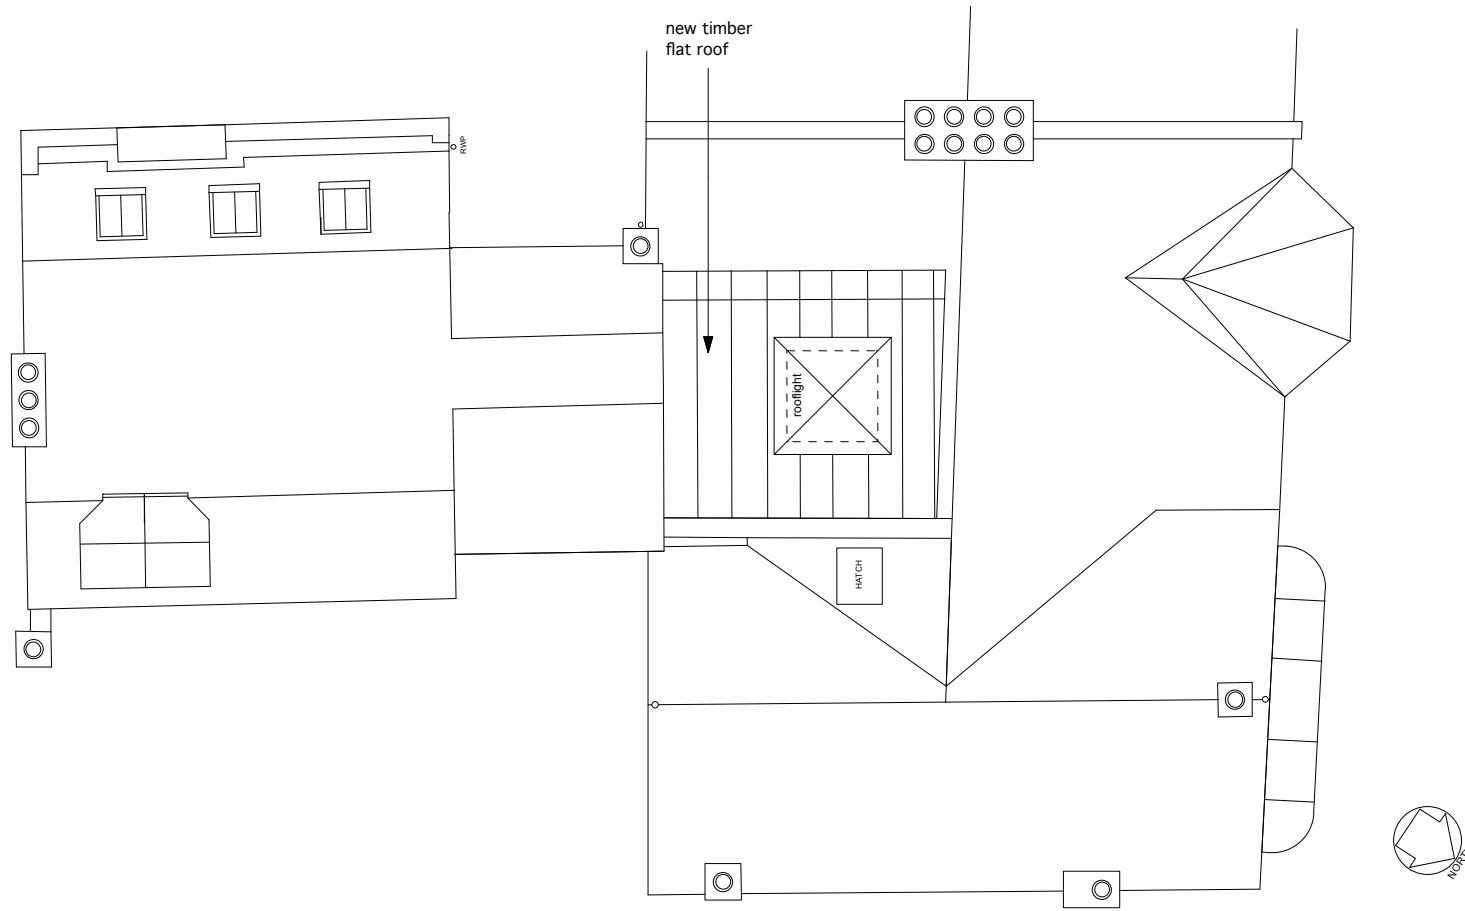

AA
10

B.B
11

C.C
12

Client
Mrs Abiola

Project
8 Pilgrim's Lane, NW3

Location

Location Plan

Drawing Title
Roof Plan

Project Number
612

Date
20.12.11

Drawn
GL

Drawing Number
06

Scale
1:100 at A3

Checked
-

Revision

Status
Planning

Approved
-

Greig Ling
Consulting Engineers
Studio 5, 49-59 Old Street
London EC1V 9HX

T 020 7889 5611
F 020 7889 5612
studio@greiling.com
www.greiling.com

Greig-Ling

© Greig Ling Limited- All rights described in Chapter IV of the Copyright, Designs and Patents Act 1988 have been asserted. This drawing is to be read in conjunction with the specification and all relevant drawings. Contractor to check all dimensions on site. Do not scale from this drawing. Greig Ling Limited to be advised of any variation between the drawings and site conditions.

Rev	Date	Description
	Oct 2012	Planning submission