


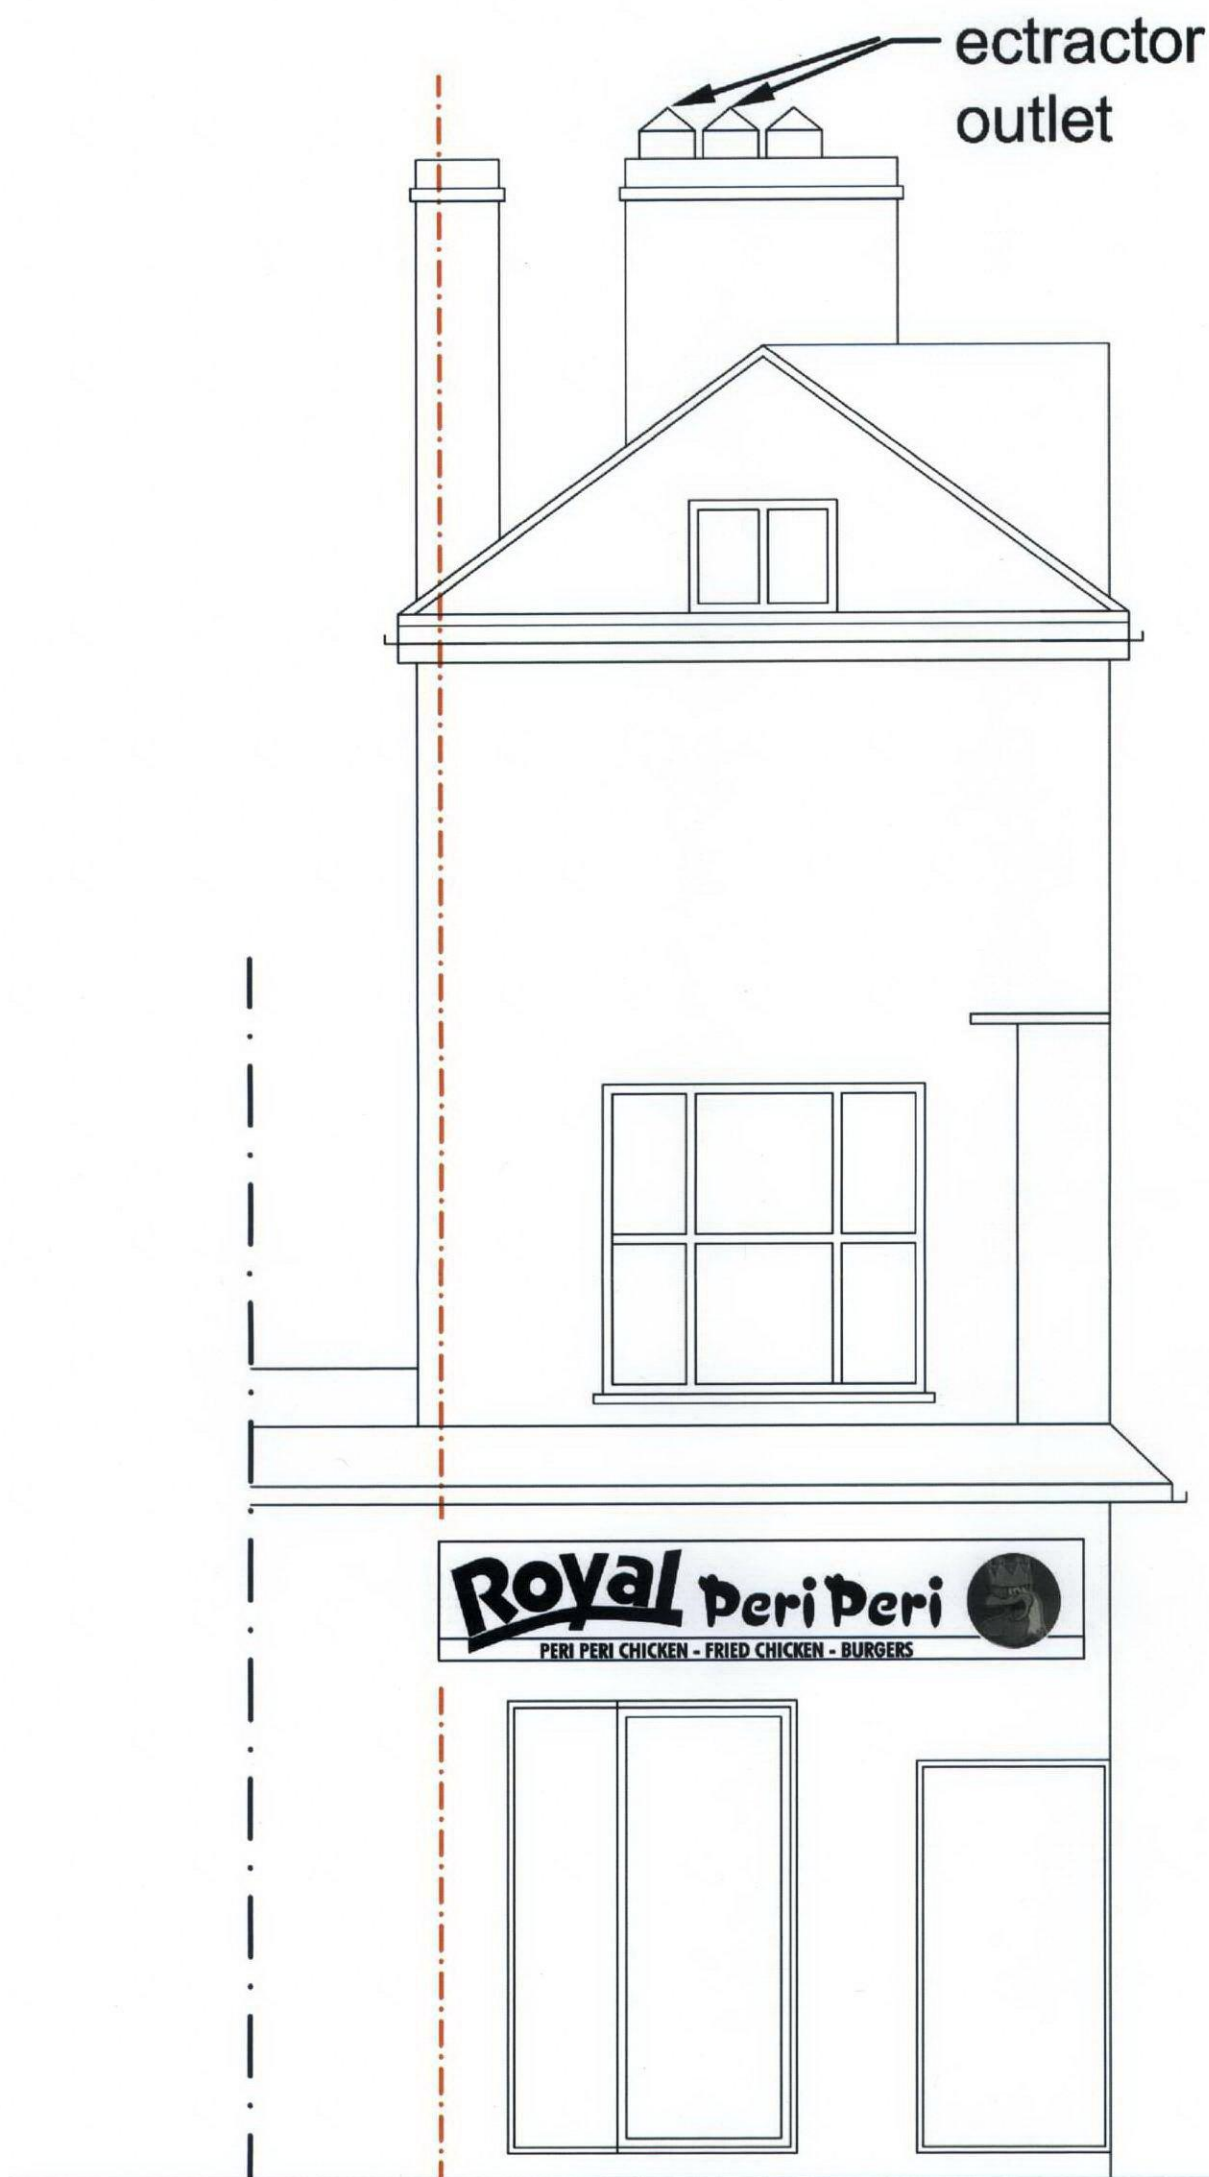

RECEIVED
22 OCT 2012

FRONT ELEVATION

Client: Mr.Naeem		Date Oct 2012	
		Scale 1/100 on A3	Author KK
Plans, section and elevations		Dwg No 101	
		EB/12	Rev.