


EXISTING



REAR ELEVATION

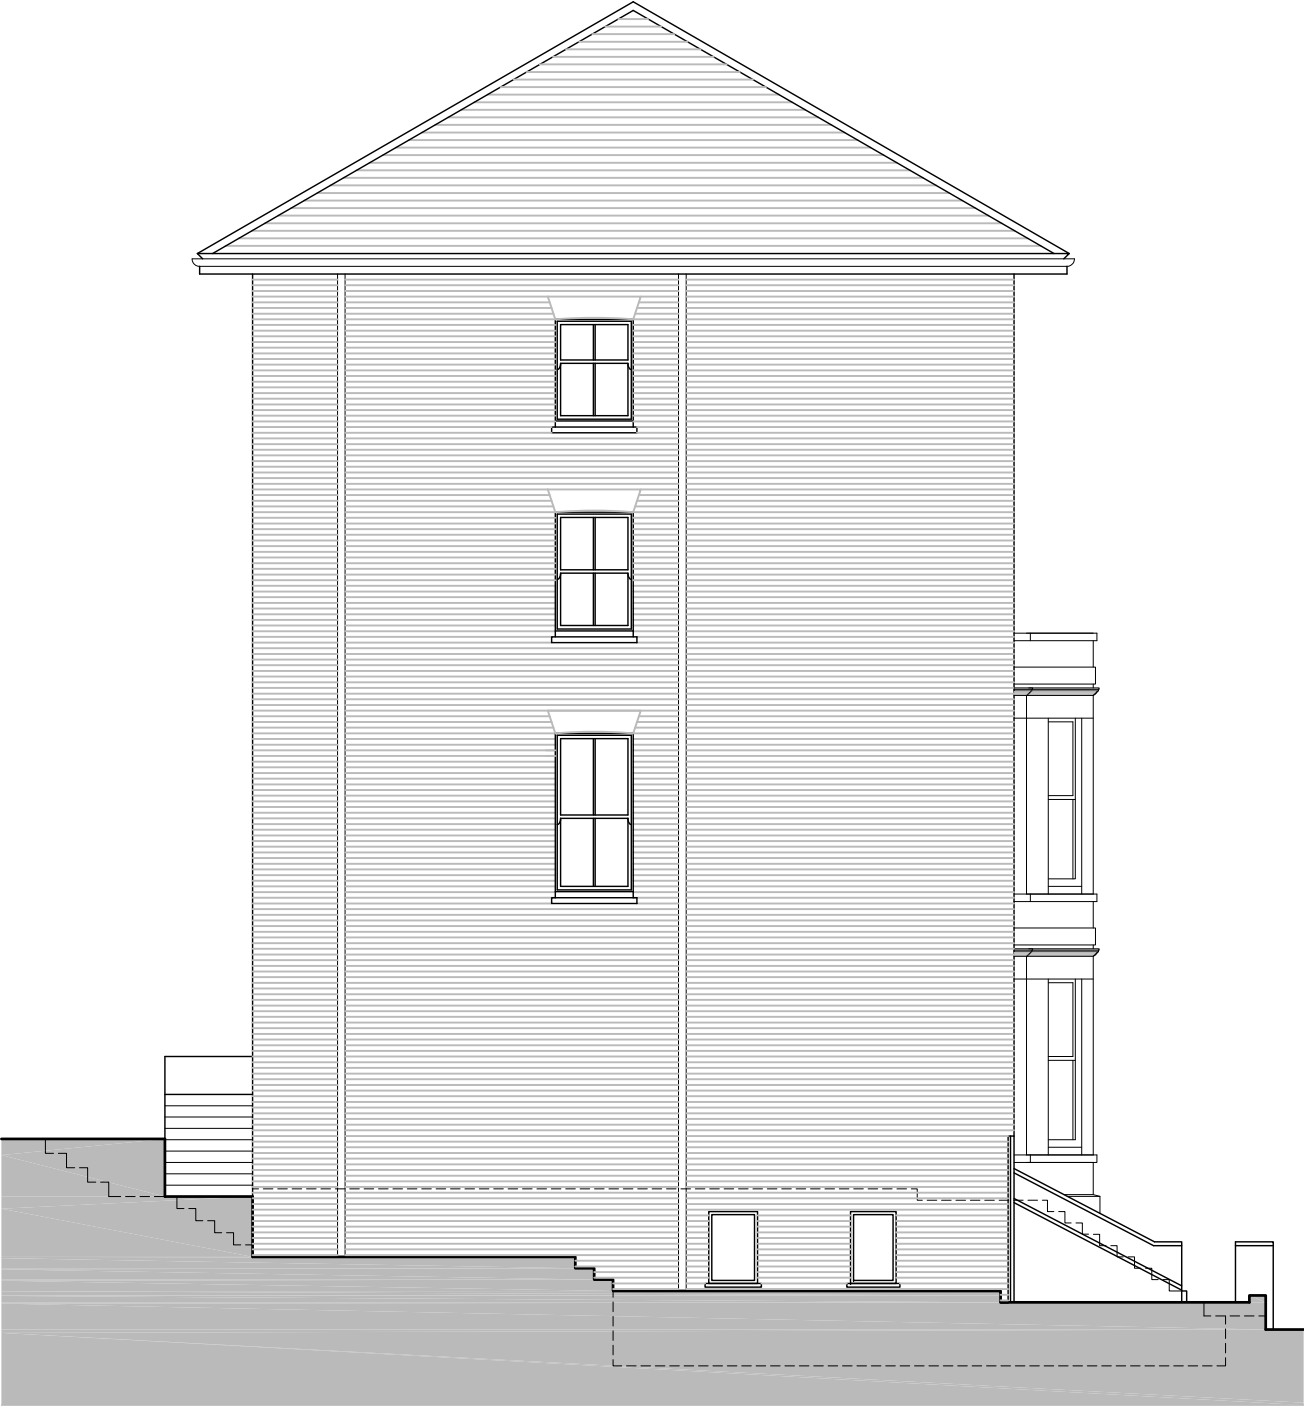

SIDE ELEVATION



revisions	A	Amendments
note		



MDC

66 Bickenhall Mansions
Bickenhall Street
London W1U 6BX

t +44(0)207 486 6675
f +44(0)207 486 7206
e info@mdclondon.com
w www.mdclondon.com

project
47 South Hill Park,
London,
NW3 2SS

client

drawing
EXISTING
Side & Rear Elevation

drawn	checked	date
LB	JE	20.04.2012
scale		paper size
1:100	@	A3
drawing no		
7634 / 03 A		