


Notes

All setting out must be checked on site
All levels must be checked on site
All fixings and weathervings must be checked on site
All dimensions must be checked on site
This drawing must not be scaled
This drawing must be read in conjunction with the relevant specification clauses
This drawing must not be used on site unless issued for construction

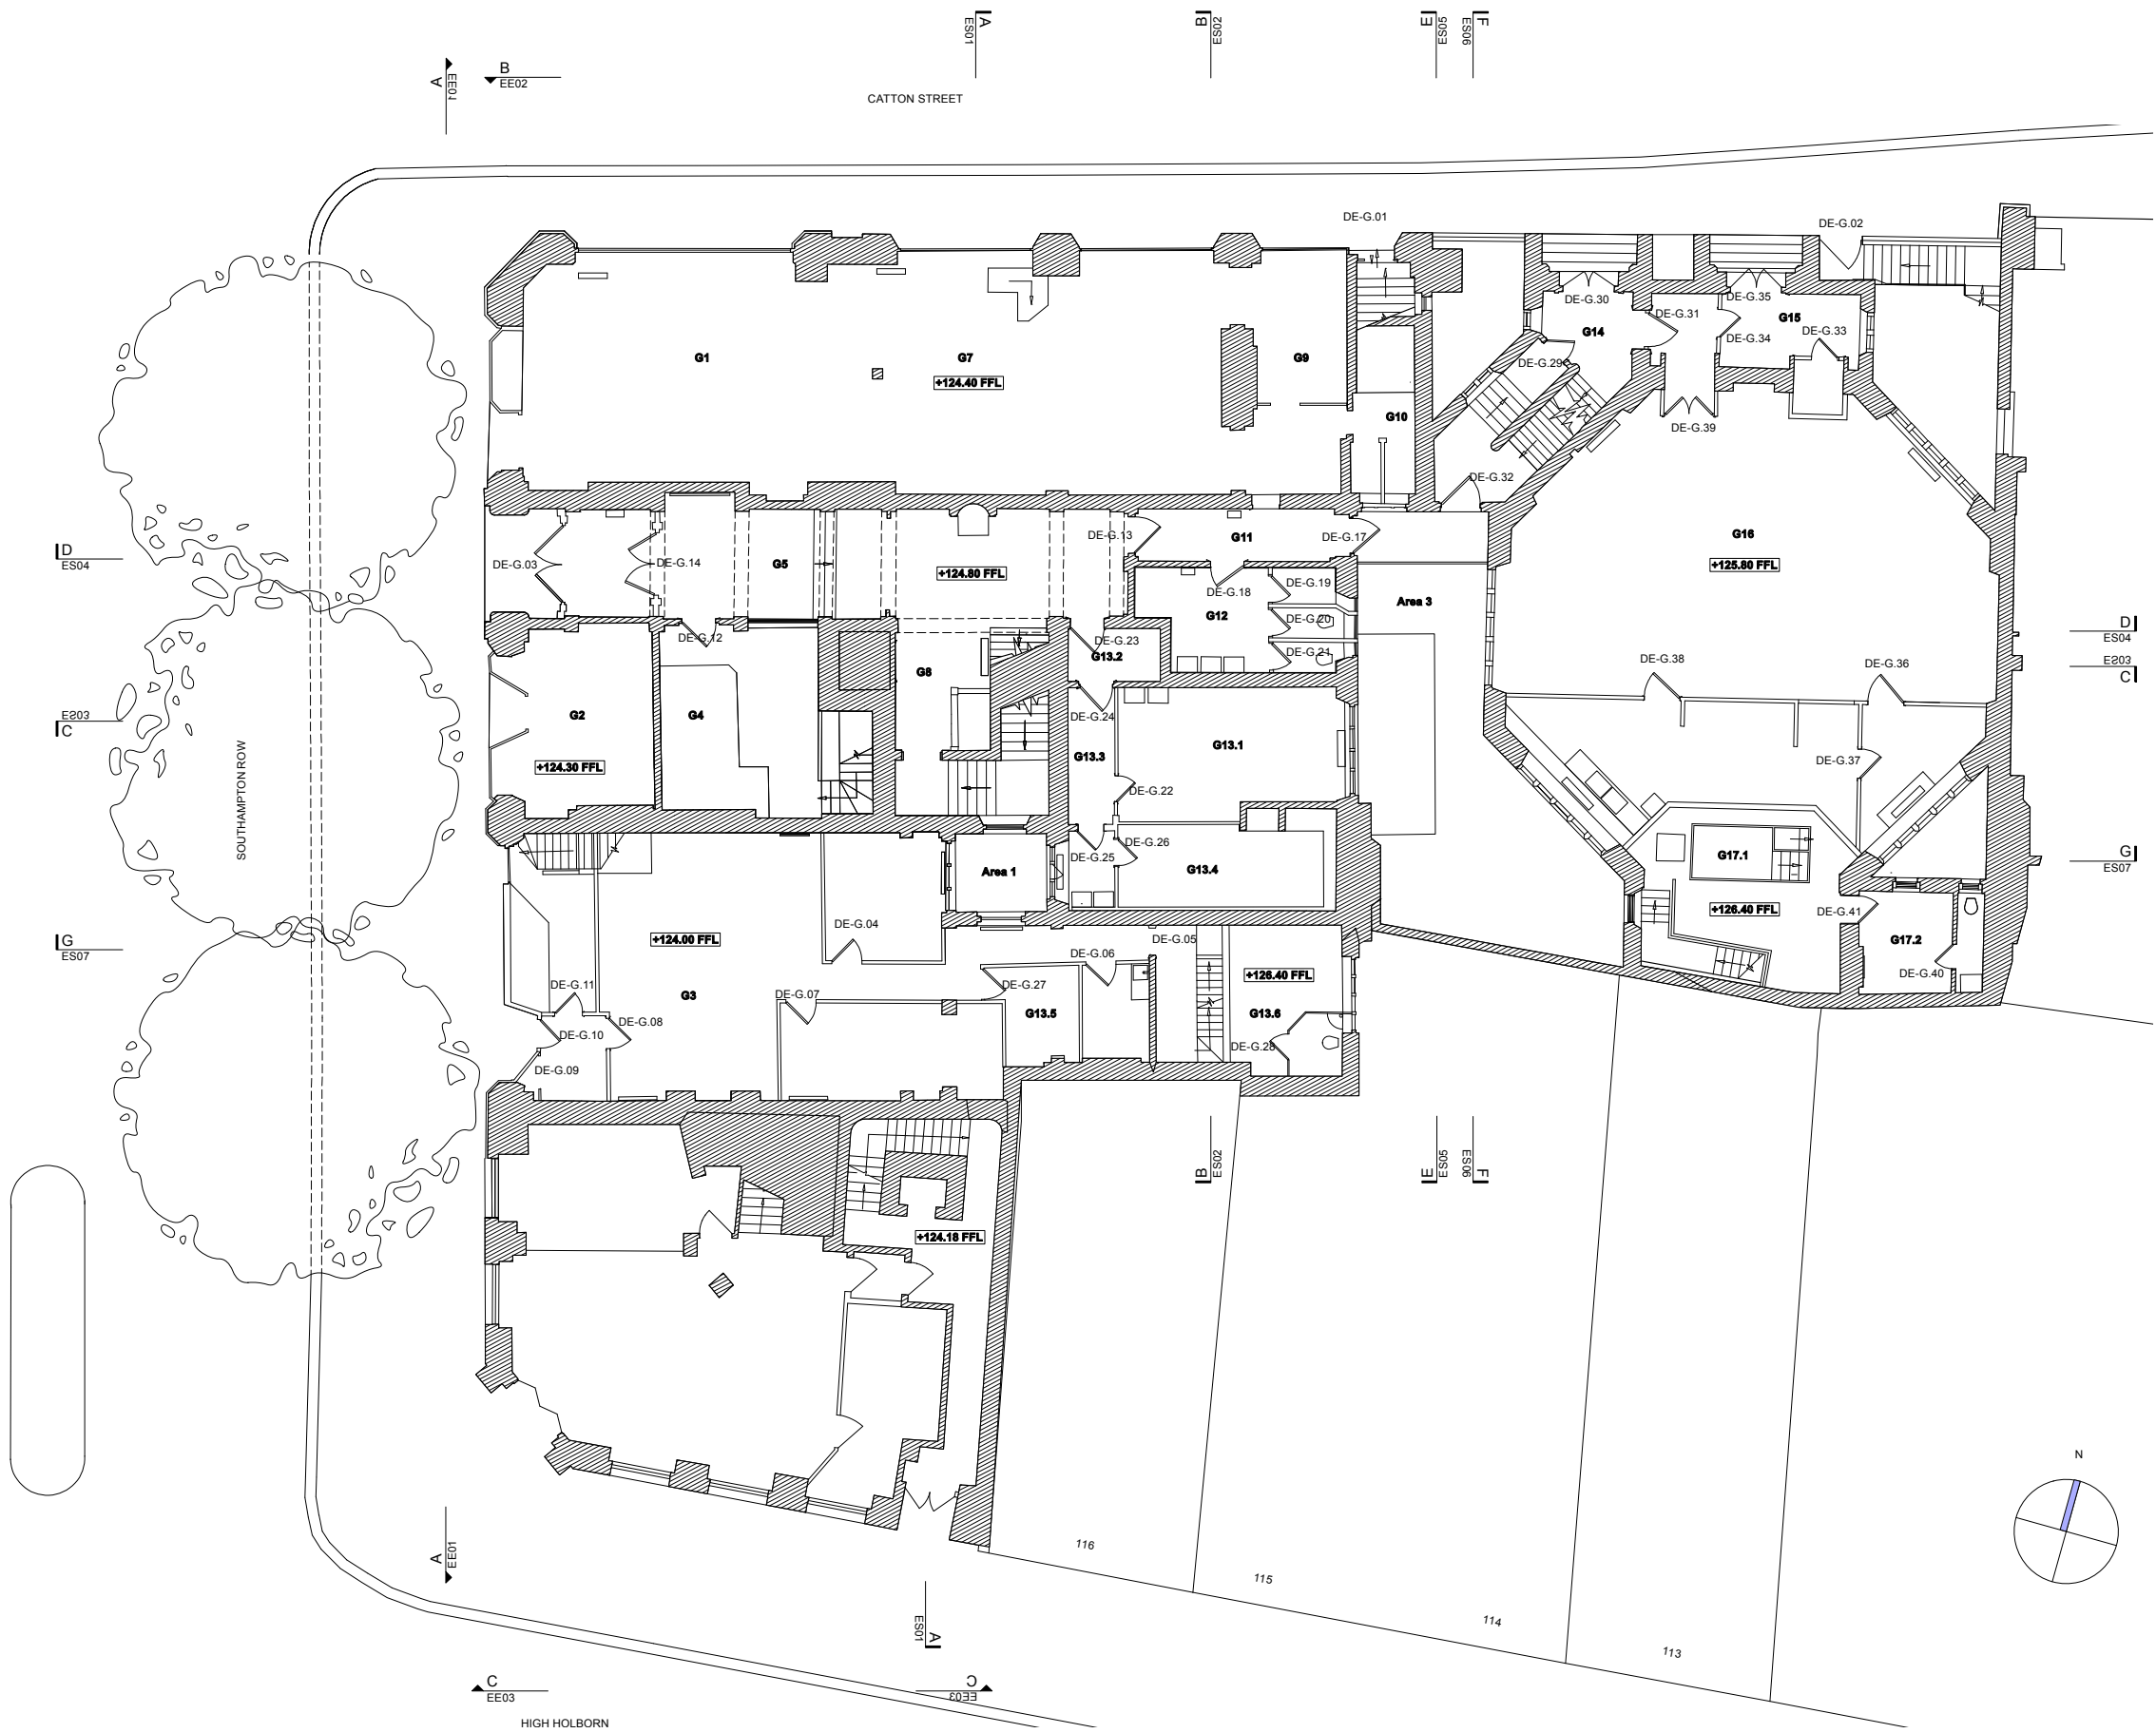

C Room numbers as referenced from Donald Inshall's
Historic Buildings Architect's Report added. 06/12/07
Door numbers added. 06/12/07
B Planning Issue 05/10/07
A Hatch Added 20/06/07

Revisions

hd
Harper Downie
design architecture
Gate House
No1 St John's Square
London EC1M 4DH
T +44(0)20 7490 76 74
F +44(0)20 7490 49 41
E studio@harperdownie.com
www.harperdownie.com

Client Kingsgate London Properties Ltd
Project 2-6 Southampton Row
118-120 High Holborn

Drawing title Existing Ground Floor Plan

Scale A1 - 1:100, A3-1:200 Drwg. No. 467EX00 Rev
Date Date 20.06.07
Status ☒ Information ☐ Tender ☐ Construction ☐ Record

Do not scale from this drawing. All dimensions are to be checked on site.
Issued for purposes indicated only. Information contained within this drawing is the sole copyright of
Harper Downie Ltd and is not to be reproduced without express permission.