

D
C
B
A



General Notes:

- G1 For Site and Grid setting out refer to A/UCLH4A/3000
- G2 All dimensions to be checked on site
- G3 Any discrepancies between drawings to be reported to the Architect immediately.
- G4 All Levels are above ordnance datum (AOD)
New Levels are shown thus: E20.345
Existing Levels are shown thus: EX-20.345
Retained Existing Levels: EX-20.345
- G5 Use figured dimensions only; Do not scale from drawings. IF IN DOUBT, ASK.
- G6 Refer to Structural Engineers drawings for all structural and services information.
- G7 For tolerances see the Design Drawings and Specifications
- G8 For elements of work subject to Contractor's Design, this drawing is indicative of the visual & performance requirements only. The Contractor is responsible for the detailed design and co-ordination of the installation with the parameters defined in the specification, design drawings, contract terms and contract documents.
- G9 Room numbers are shown thus: 115
- G10 Door(D) & Window (W) References are shown thus: 25
- G11 Clear height is shown thus: 2750
- G12 T Sheet Reference shown thus: TWS-01
- G13 Finishes are shown thus: A
- G14 Setting Out Points shown thus: SCP
- G15 Refer to A/UCLH4A/9100 for T Sheet references, and to A/UCLH4A/9102 for Architectural Specifications.

Disclaimer - Use of this Information
UNCONTROLLED INFORMATION

This drawing was not produced by Hopkins Architects LLP.

Company:
This survey information was produced by Regal Homes, and originated from Smith Lam Architects Ltd.

Drawing No: 20045 / A000

Date: 02.12.11

This information is being reissued for indicative information only, and has not been verified or confirmed.

For controlled information refer to formally issued drawings and documents by Hopkins Architects LLP.

USE AT RECIPIENT'S RISK ONLY


Work Package	Cost Check	Info/Briefing	Tender	Contract	Construction
-					

Date	Revision	Description
24.10.12	A	Issue to memo 023
30.10.12	A	Issue for Planning Application: Memo 025

Date	Ref.	Revision

Project	Maygrove Road Housing
Subject	Existing Site Plan Plan
Architects	Hopkins Architects Partnership LLP 27 Broadley Terrace, London, NW1 6LG T: 020 7724 1751 E: mail@hopkins.co.uk

Sort Code	Drawing Number	Rev.
A/MRH	2010	A
Date 30.10.2012	Scale 1:1250	at A3

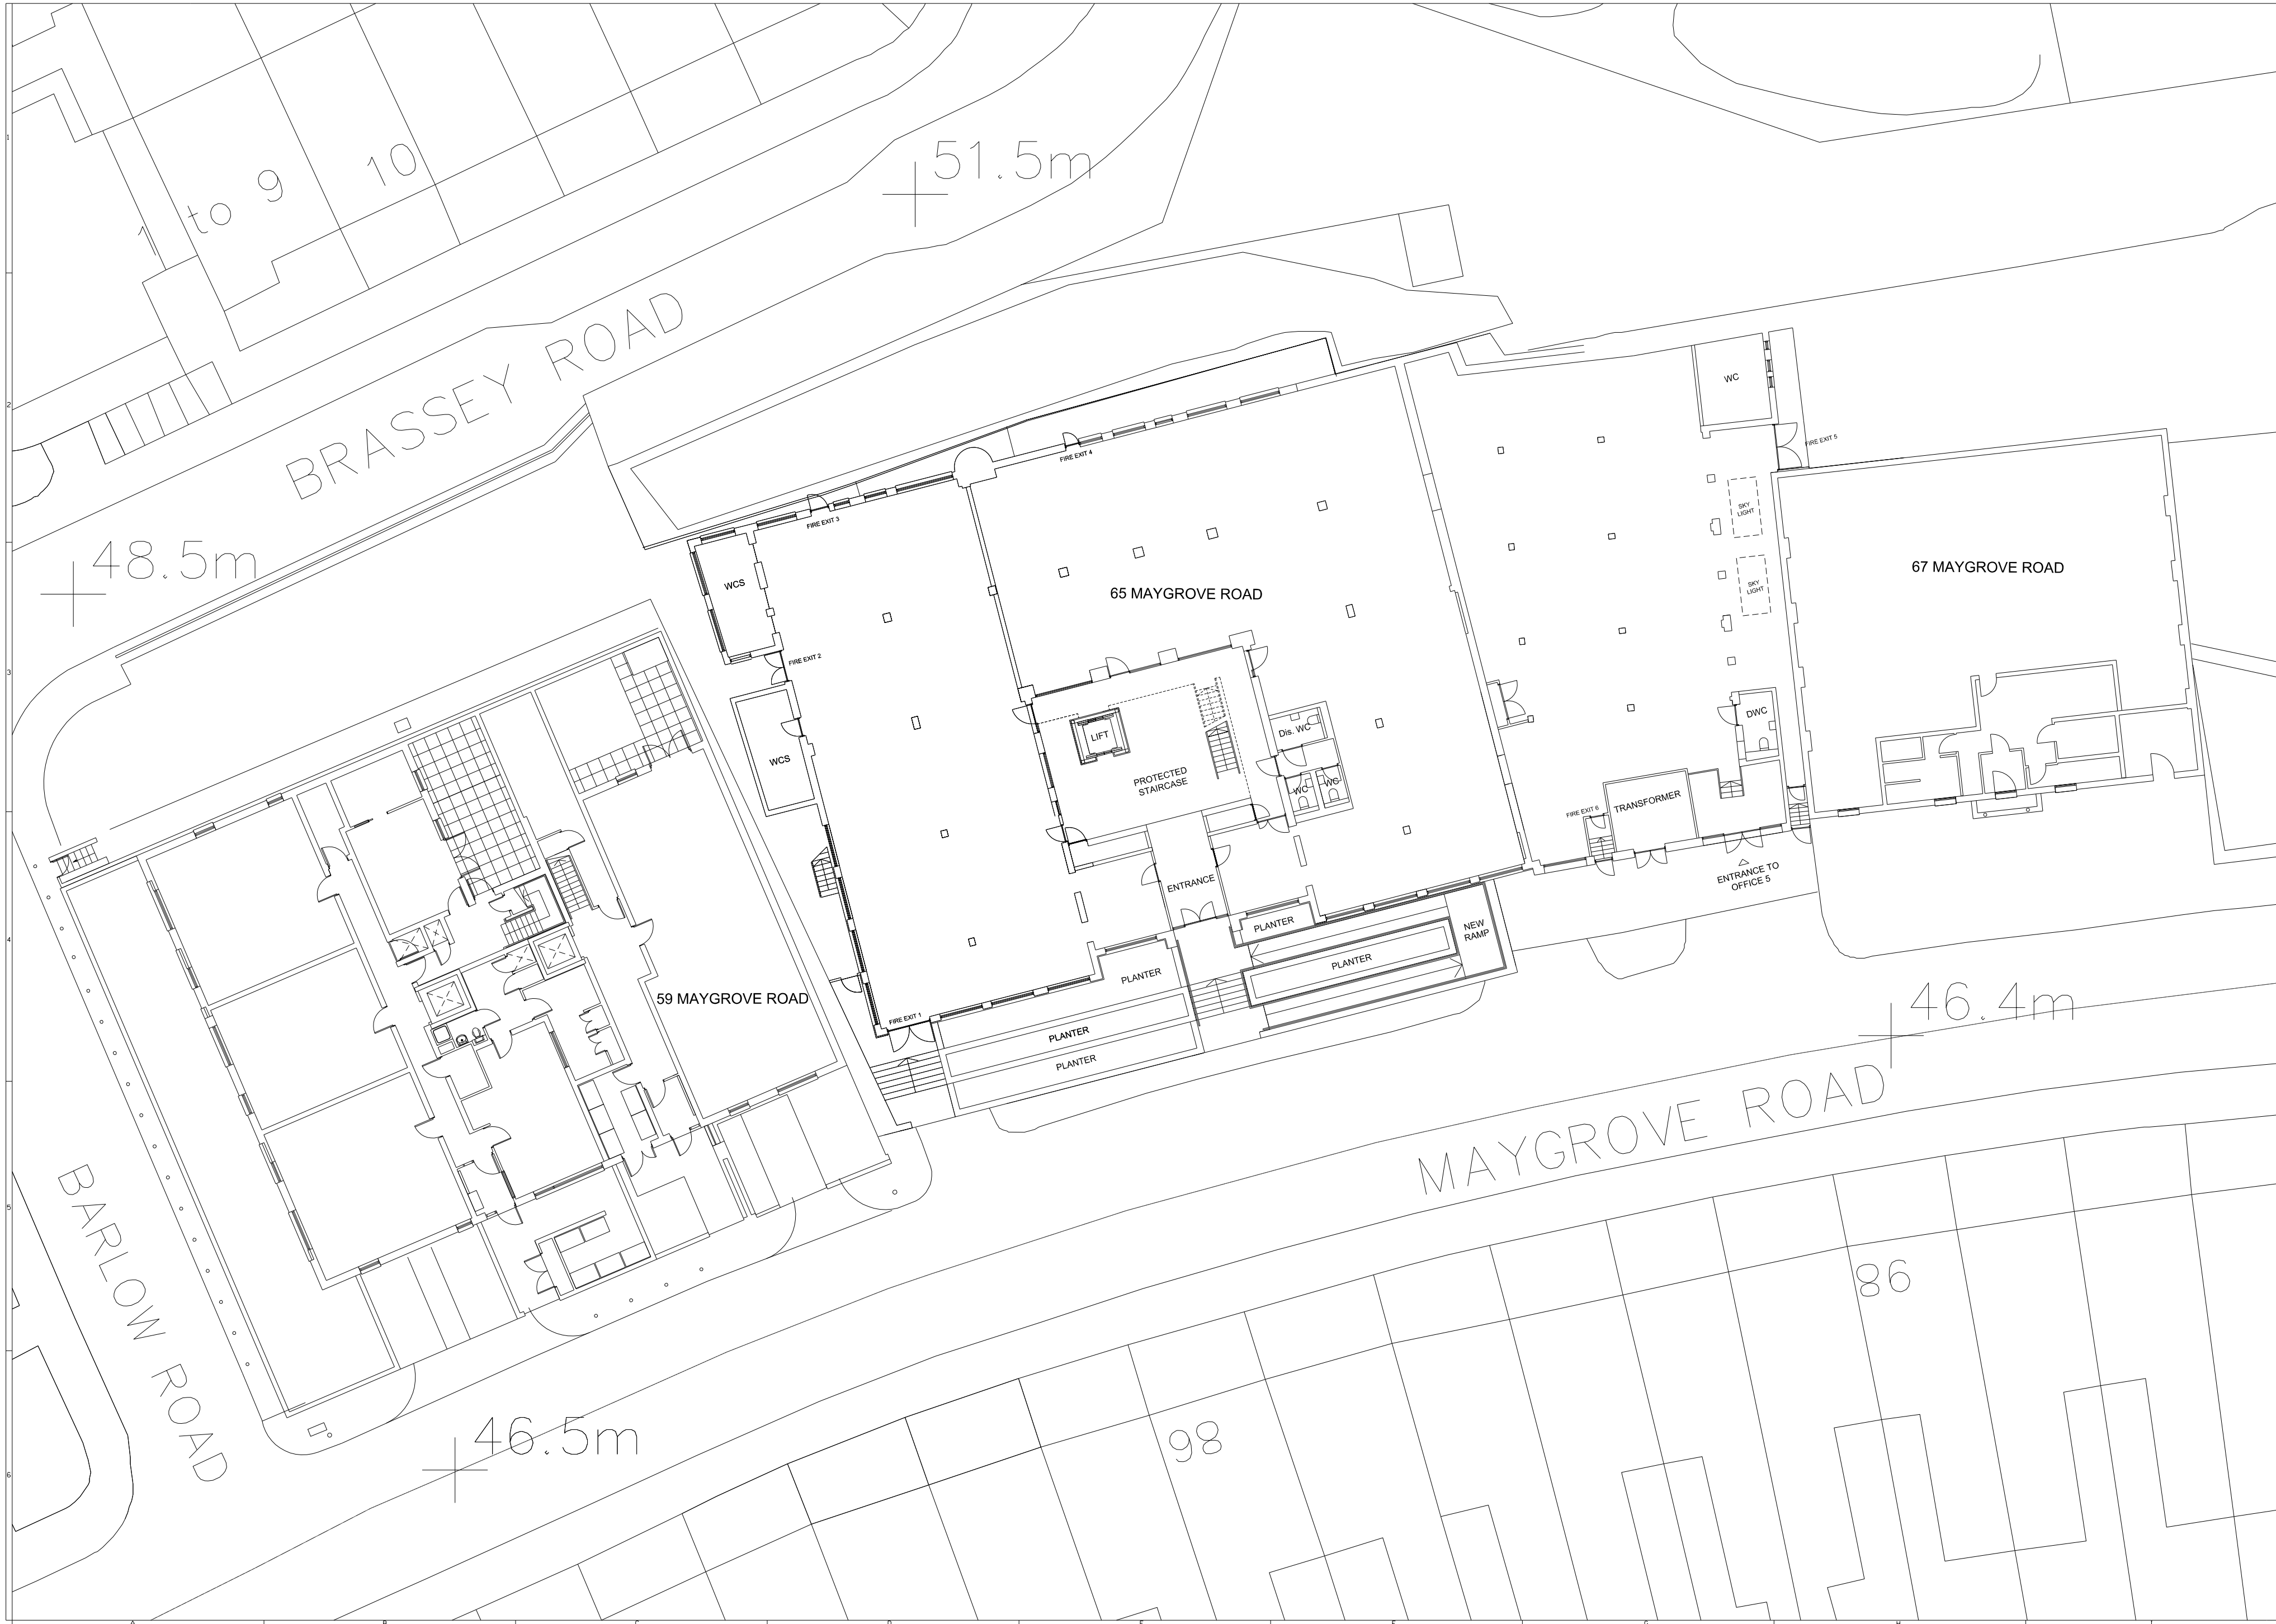

G

General Notes:

G01

For Site and Grid setting out refer to AUCJCHA3000

G02

All dimensions to be checked on site

G03

Any discrepancies between drawings to be reported to the Architect immediately.

G04

All Levels are above Ordnance Datum (AOD)
New Levels are shown thus
Existing Levels are shown thus
Retained Existing Levels

G05

Use Reported dimensions only Do not scale from drawings. IP IN COURT, ASK.

G06

Refer to Structural Engineers drawings for all structural and services information.

G07

For tolerances see the Design Drawings and Specifications

G08

For elements of work subject to Contractor's Design, this drawing is indicative of the visual & performance requirements only. The Contractor is responsible for the detailed design and coordination of the installation within the parameters defined in the specification, design drawings, contract terms and contract documents.

G09

Room numbers are shown thus

G10

Door (D) & Window (W) References are shown thus

G11

Clear height is shown thus
(Related floor to Related roof)

G12

T Sheet Reference shown thus

G13

Firings are shown thus

G14

Setting Out Points shown thus:

G15

Refer to AUCJCHA3100 for T Sheet references, and to AUCJCHA3102 for Architectural Specifications.

Disclaimer - Use of this Information

UNCONTROLLED INFORMATION

This drawing was not produced by Hopkins Architects LLP.

Company:

This survey information was produced by Regal Homes, and originated from Smith Lam Architects Ltd.

Drawing No:

20045 / A010

Date:

02.12.2011

This information is being released for indicative information only, and has not been verified or confirmed.

For controlled information refer to formally issued drawings and documents by Hopkins Architects LLP.

USE AT RECIPIENT'S RISK ONLY

Work Package	Cost Check	Info/Supply	Tender	Contract	Construction	Date	Ref.	Revision	Date	Ref.	Revision	Date	Ref.	Revision	Project	Sort Code	Drawing Number	Rev.
1	1	1	1	1	1	28/10/2012	A	1	28/10/2012	A	1	28/10/2012	A	1	Maygrove Road Housing	AMRH	2001	A
2	2	2	2	2	2	29/10/2012	A	2	29/10/2012	A	2	29/10/2012	A	2	Existing Ground Floor Plan			
3	3	3	3	3	3													
4	4	4	4	4	4													
5	5	5	5	5	5													
100	100	100	100	100	100													

Project

Maygrove Road Housing

Subject

Existing Ground Floor Plan

Architects

Hopkins Architects Partnership LLP
27 Broadley Terrace, London, NW1 8LG
T: 020 7724 1751 E: mail@hopkins.co.uk

Date

30/10/2012

Scale

1:200

at A2

Sort Code

AMRH


Drawing Number





 
 


2001

Rev.

A

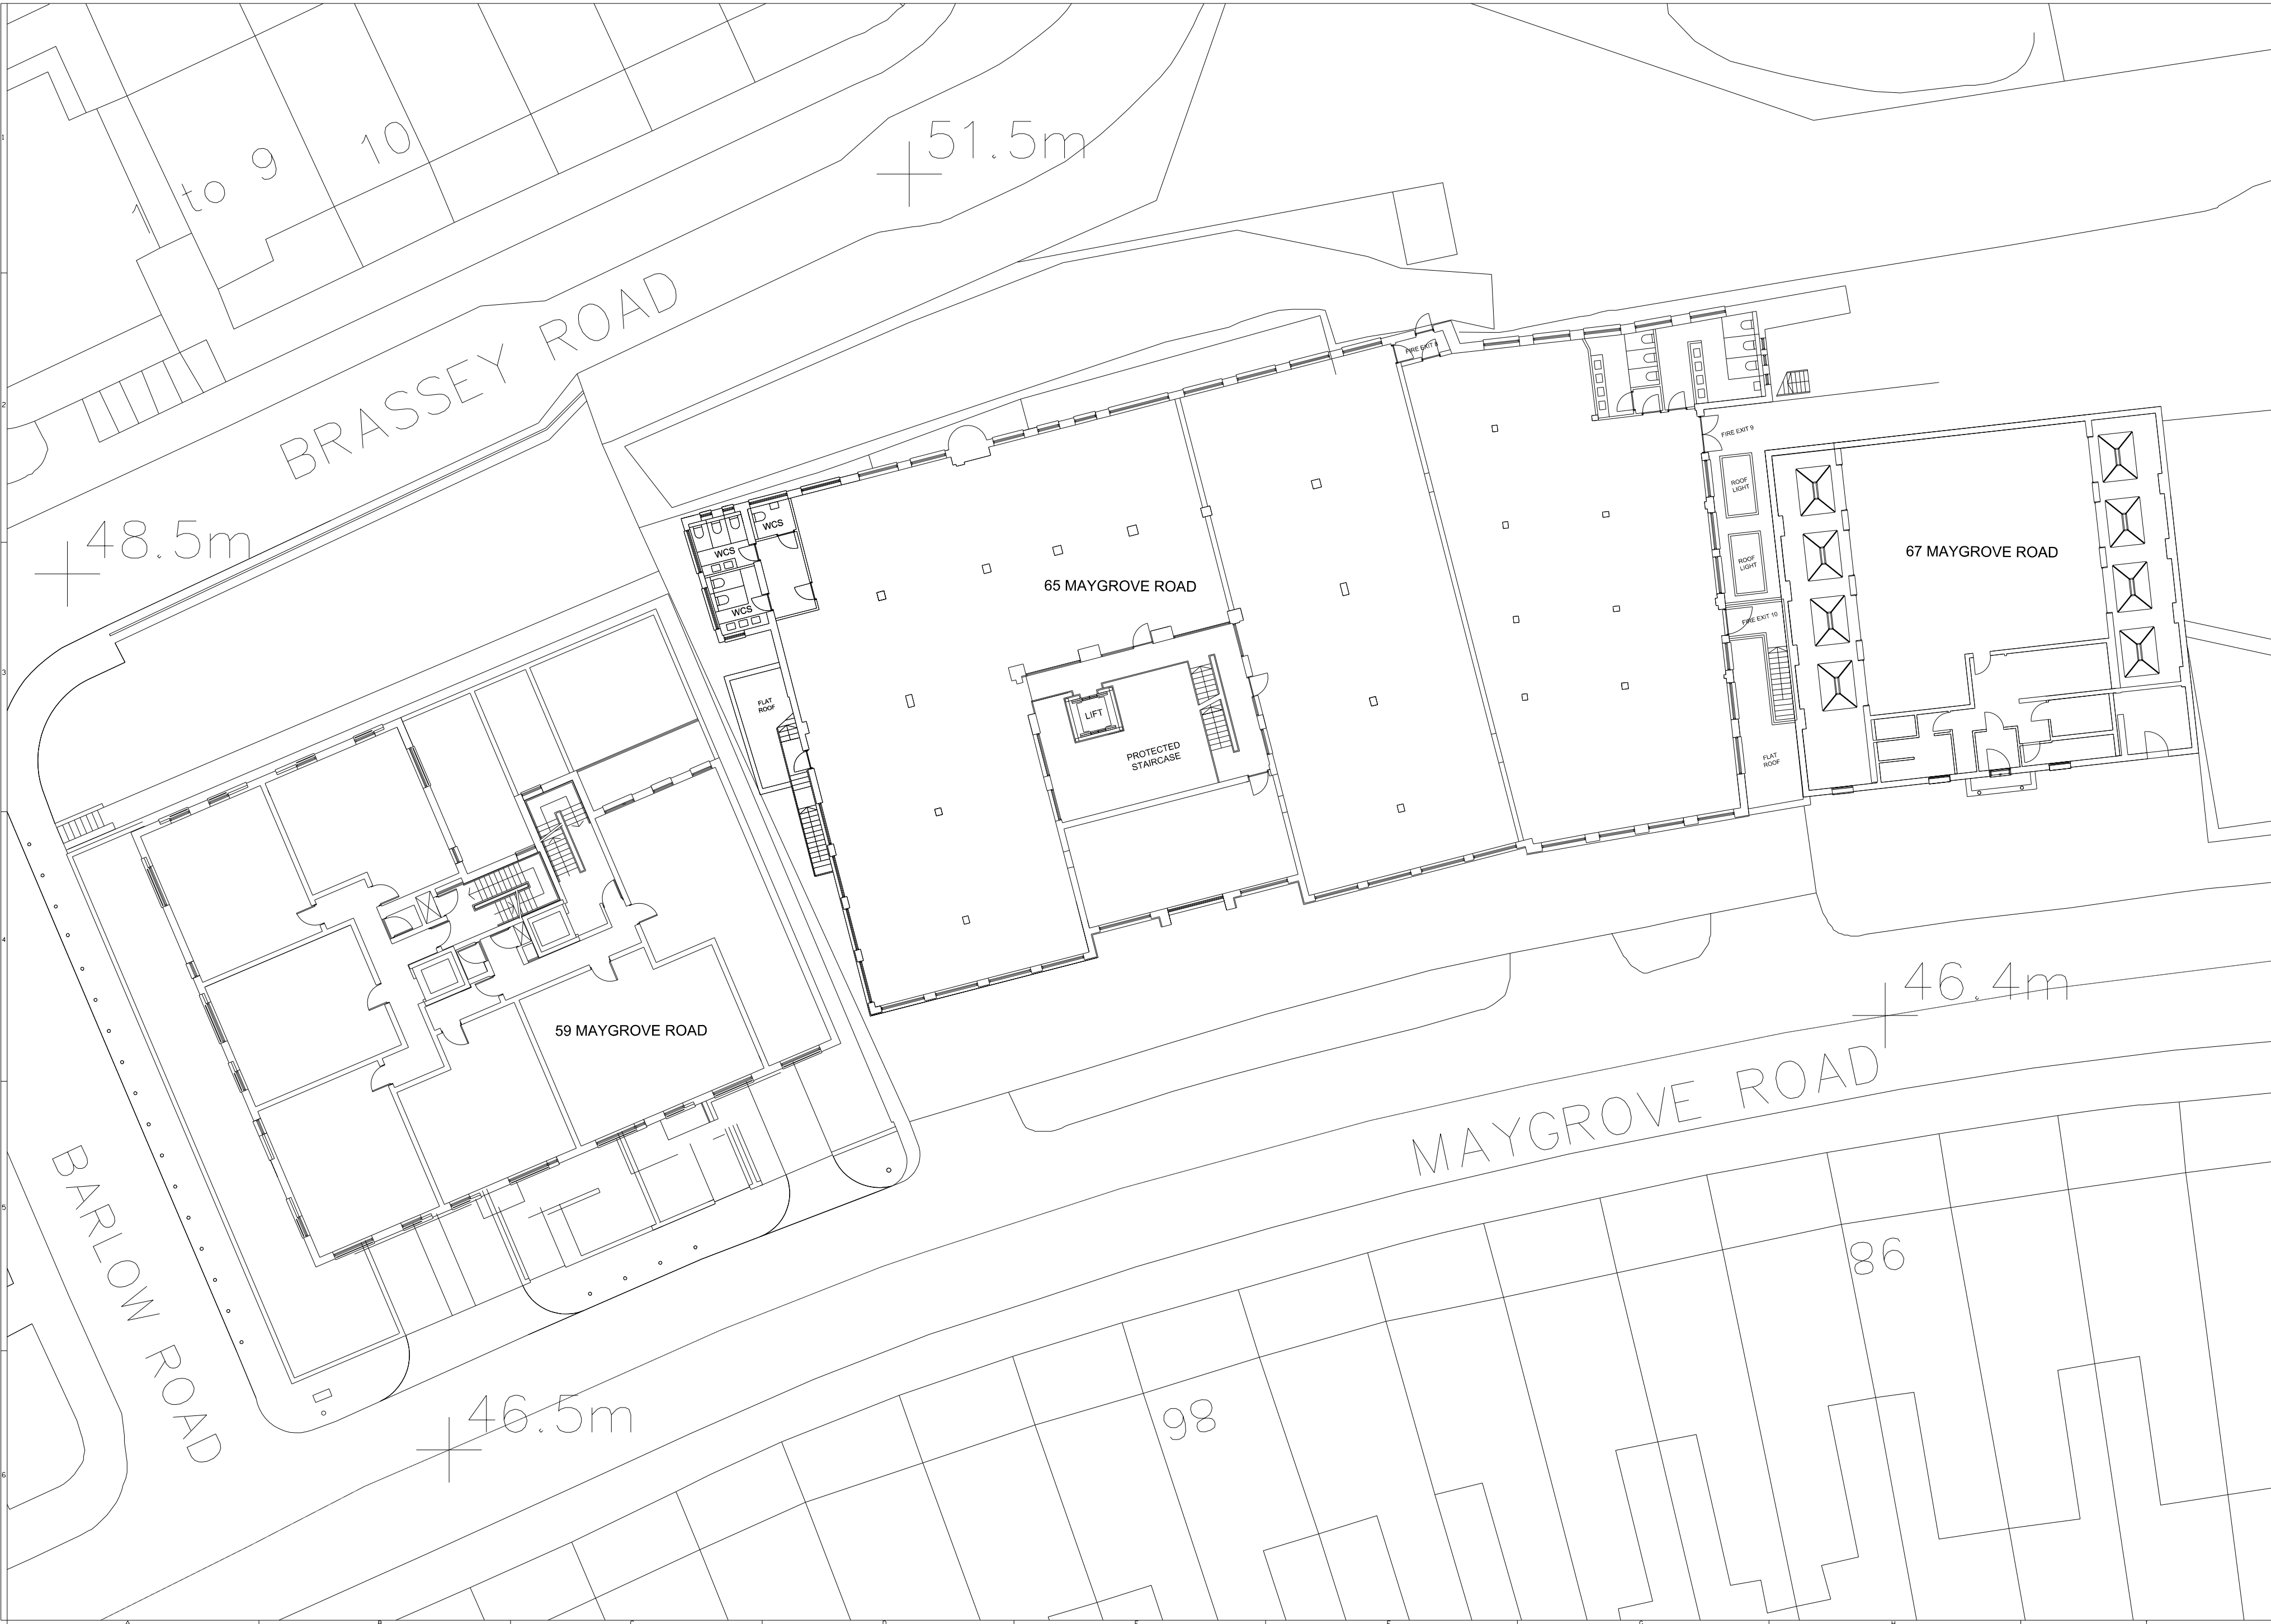Copyright Hopkins Architects Partnership LLP, Registered in England number OC306976. Registered address 27 Broadley Terrace London NW1 8LG. Use Figured Dimensions Only. All Dimensions to be checked on site. Original Drawing Size A2

   

- General Notes:**
- G01 For Site and Grid setting out refer to AUCUHA3000
 - G02 All dimensions to be checked on site
 - G03 Any discrepancies between drawings to be reported to the Architect Immediately.
 - G04 All Levels are above entrance datum (AOD)
New Levels are shown thus: 
Existing Levels are shown thus: 
Retained Existing Levels:
 - G05 Use Reported dimensions only. Do not scale from drawings. IP IN COURT, ASK.
 - G06 Refer to Structural Engineers drawings for all structural and services information.
 - G07 For tolerances see the Design Drawings and Specifications
 - G08 For elements of work subject to Contractor's Design, this drawing is a indication of the visual & performance requirements only. The Contractor is responsible for the detailed design and coordination of the installation within the parameters defined in the specification, design drawings, contract terms and contract documents.
 - G09 Room numbers are shown thus: 
 - G10 Door (D) & Window (W) References are shown thus: 
 - G11 Clear height is shown thus: 
(Rounded floor to finished floor)
 - G12 T Sheet Reference shown thus: 
 - G13 Fireplaces are shown thus: 
 - G14 Setting Out Points shown thus: 
 - G15 Refer to AUCUHA30100 for T Sheet references, and to AUCUHA30102 for Architectural Specifications.

Disclaimer - Use of this Information
UNCONTROLLED INFORMATION

This drawing was not produced by Hopkins Architects LLP.

Company:
This survey information was produced by Regal Homes, and originated from Smith Lam Architects Ltd.


















 





Drawing No: 20045 / A011
Date: 02.12.2011


This information is being released for Indicative Information only, and has not been verified or confirmed.

For controlled information refer to formally issued drawings and documents by Hopkins Architects LLP.

USE AT RECIPIENT'S RISK ONLY

Work Package					Cost Check					Info/Ref/ing					Tender					Contract					Construction				
Date					Date					Date					Date					Date					Date				
26.10.12					26.10.12					26.10.12					26.10.12					26.10.12					26.10.12				
A					A					A					A					A					A				
Issue to memo 023					Issue to memo 023					Issue to memo 023					Issue to memo 023					Issue to memo 023					Issue to memo 023				
Issue for Planning Applications Memo 025					Issue for Planning Applications Memo 025					Issue for Planning Applications Memo 025					Issue for Planning Applications Memo 025					Issue for Planning Applications Memo 025					Issue for Planning Applications Memo 025				

- | | | |
|----|--|---|
| 01 | Final File and Gelling sent out for AUCLA/AA/3000 | |
| 02 | All drawings to be checked on site | |
| 03 | Any discrepancies between drawings to be reported to the Architect Immediately. | |
| 04 | All Levels are above ordnance datum (AOD)
All Levels are shown thus
Existing Levels are shown thus
Retained Existing Levels:
Use Spaced Dashed Lines Only Do not scale from
drawing of existing AOD. ASSE | 

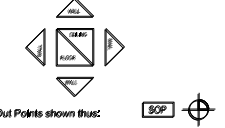















 |
| 05 | Refer to Structural Engineers drawings for all structural and services Information | |
| 06 | For References see the Design Drawings and schedules | |
| 07 | For dimensions of work subject to Contractor's Design, this drawing is indicative of the visual & performance requirements only. The Contractor is responsible for the detailed design and co-ordination of the installation within the limits of the specification, design drawings, contract terms and contract documents. | |
| 08 | Room numbers are shown thus: |  |
| 09 | Door(D) & Window (W) References are shown thus: |  |
| 10 | Clear height is shown thus
(finished floor to finished ceiling) |  |
| 11 | 21 Street Reference shown thus |  |
| 12 | Finishes are shown thus: | |



Disclaimer - Use of this Information
UNCONTROLLED INFORMATION

This drawing was not produced by Hopkins Architects LLP.

Company: This survey information was produced by Regal Homes, and originated from Smith Lam Architects Ltd.

Drawing No: 20045 / A012


Date: 02.12.2011

This information is being reissued for indicative information only, and has not been verified or confirmed.

For controlled information refer to formally issued drawings and documents by Hopkins Architects LLP.

USE AT RECIPIENT'S RISK ONLY

[illegible]

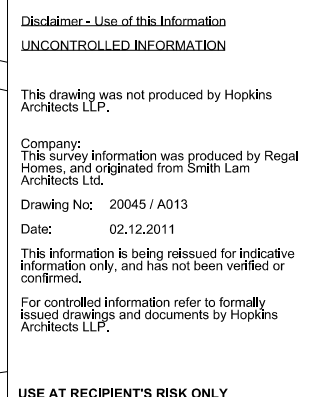

© Copyright Hopkins Architects Partnership LLP. Registered in England number: OC350976. Registered address: 27 Broadway Terrace London NW1 6LG. Use Figured Dimensions Only. All Dimensions to be checked on site. Original Drawing Size A2

