


Notes
 Do not scale from this drawing.
 All dimensions are to be checked on site and any discrepancies noted in writing to the Project Manager.
 All dimensions are in millimeters unless noted otherwise.
 Drawing is based on survey information and may not accurately represent what is physically present.

Rev.	Date	Description	Drawn	Checked
00	31.08.2012	Planning	JMP	JMP
01	26.10.2012	Planning CCTV camera added	JMP	JMP

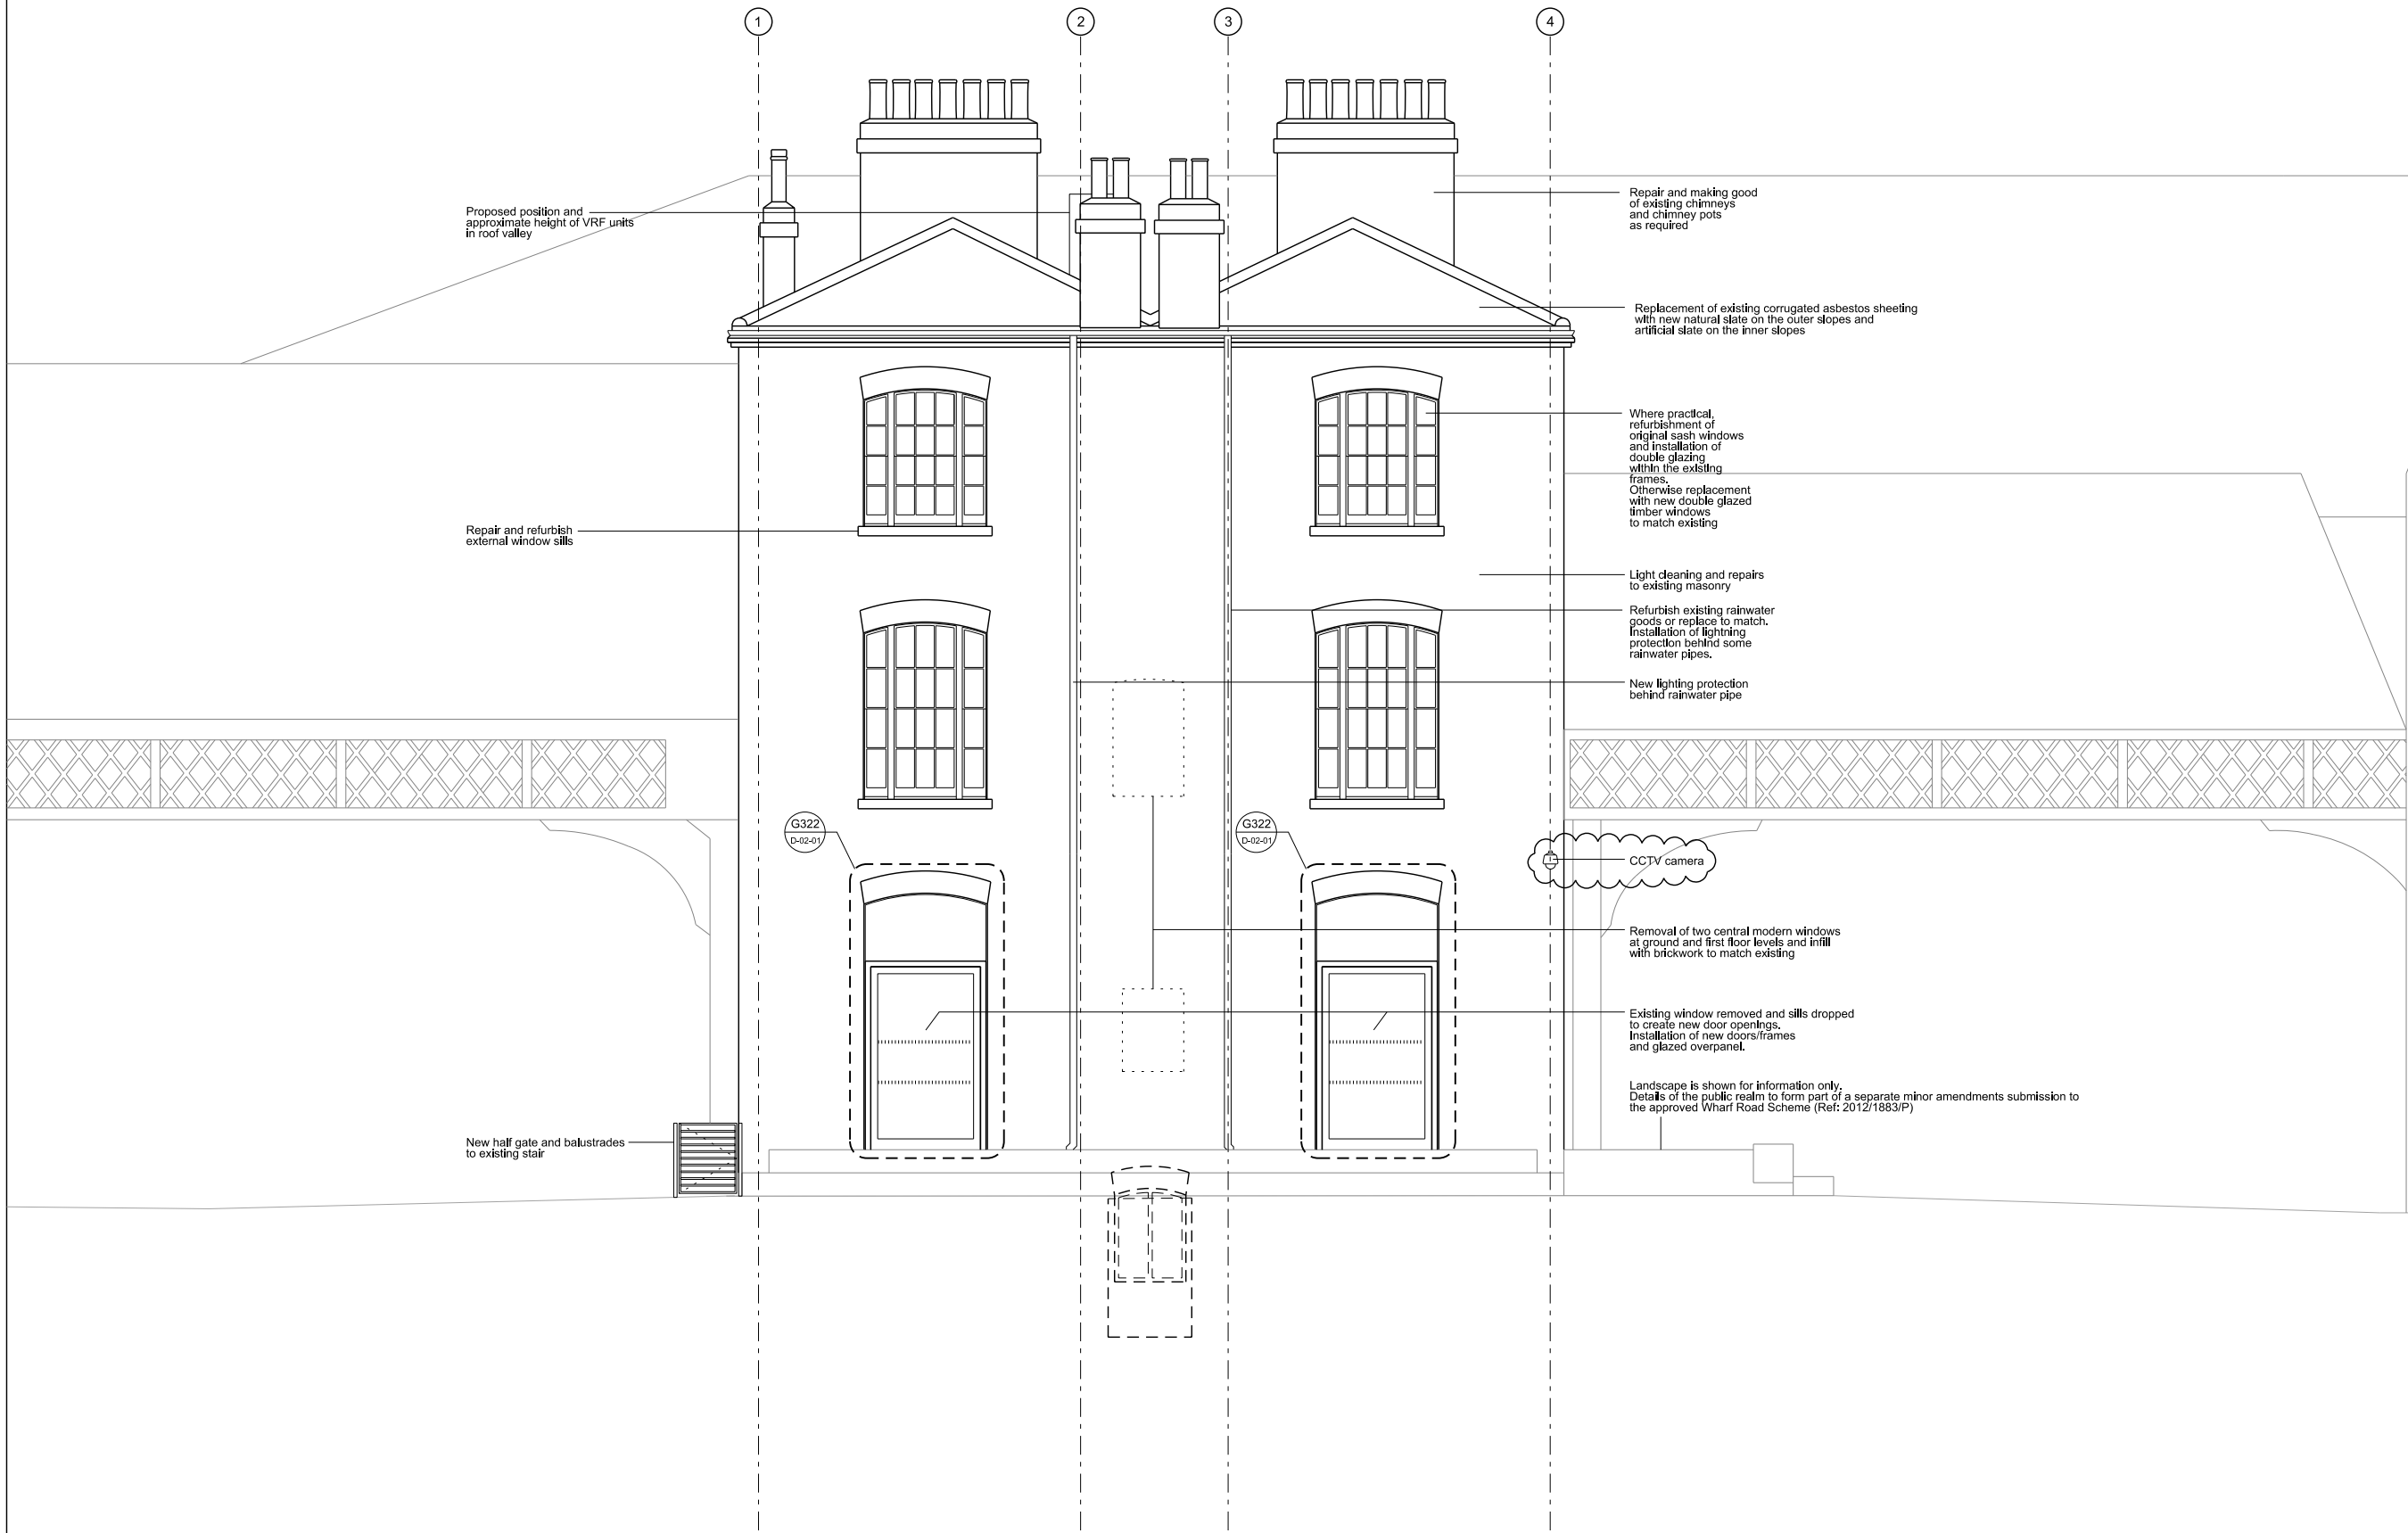

Notes
 Refer to 1416-JC20-E-S for removal works

JOHN McASLAN + PARTNERS
 7-9 Wilton Road
 London NW1 3ER
 T +44 (0)20 7313 6000
 F +44 (0)20 7313 6001
 www.mcaslan.co.uk



REGENERATION HOUSE

South Elevation - PROPOSED

Scale A1/A3:	1:501:100	Job Number:	1416
Date:	26/10/2012	Drawing:	JMP
Drawing Status:	For Approval	Checked:	JMP
Drawing Number:	1416-G200-E-S	Revision:	01

