


NOTES
This drawing is Copyright Do not scale

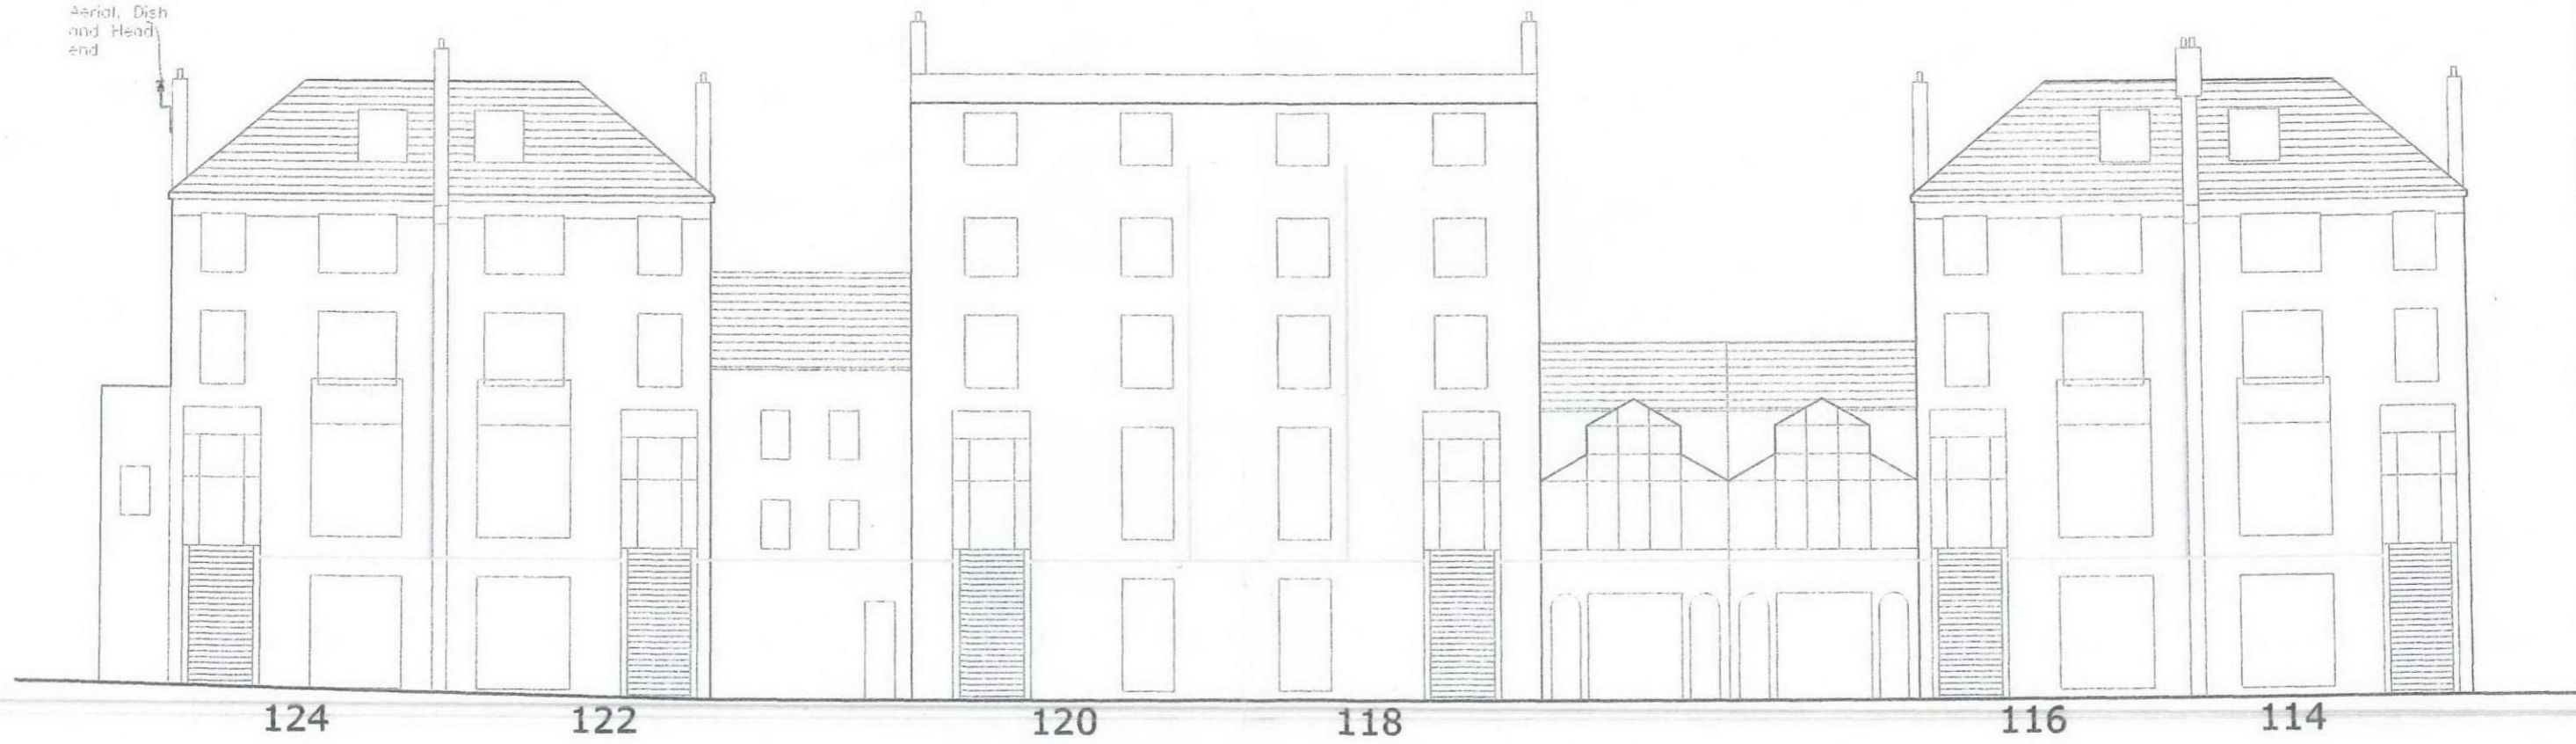

Aerial, Dish
and Head
end



— Cables

Note:
All cables will be fibre
and hidden behind drain
pipes and will follow the
line of the building

RECEIVED
28 SEP 2012

LAKE ASSOCIATES ARCHITECTS	
45 Broad East, Upper Storey, 100 Broad East, London, E14 3DF Tel: +44 (0)20 7461 1000 Fax: +44 (0)20 7461 1001 E-Mail: design@lakeassociates.co.uk	
Project	116 - 124 HAVERSTOCK HILL CAMDEN LONDON NW6 2BS/2BA/2AY
Title	PROPOSED FRONT ELEVATION (OUTLINE)
Drawn	TCL
Checked	ML
Date	11/09/11
Scale	1:200/0A1
Drawing No.	1285000/11