


67 Jamestown Road

69 Jamestown Road

71 Jamestown Road

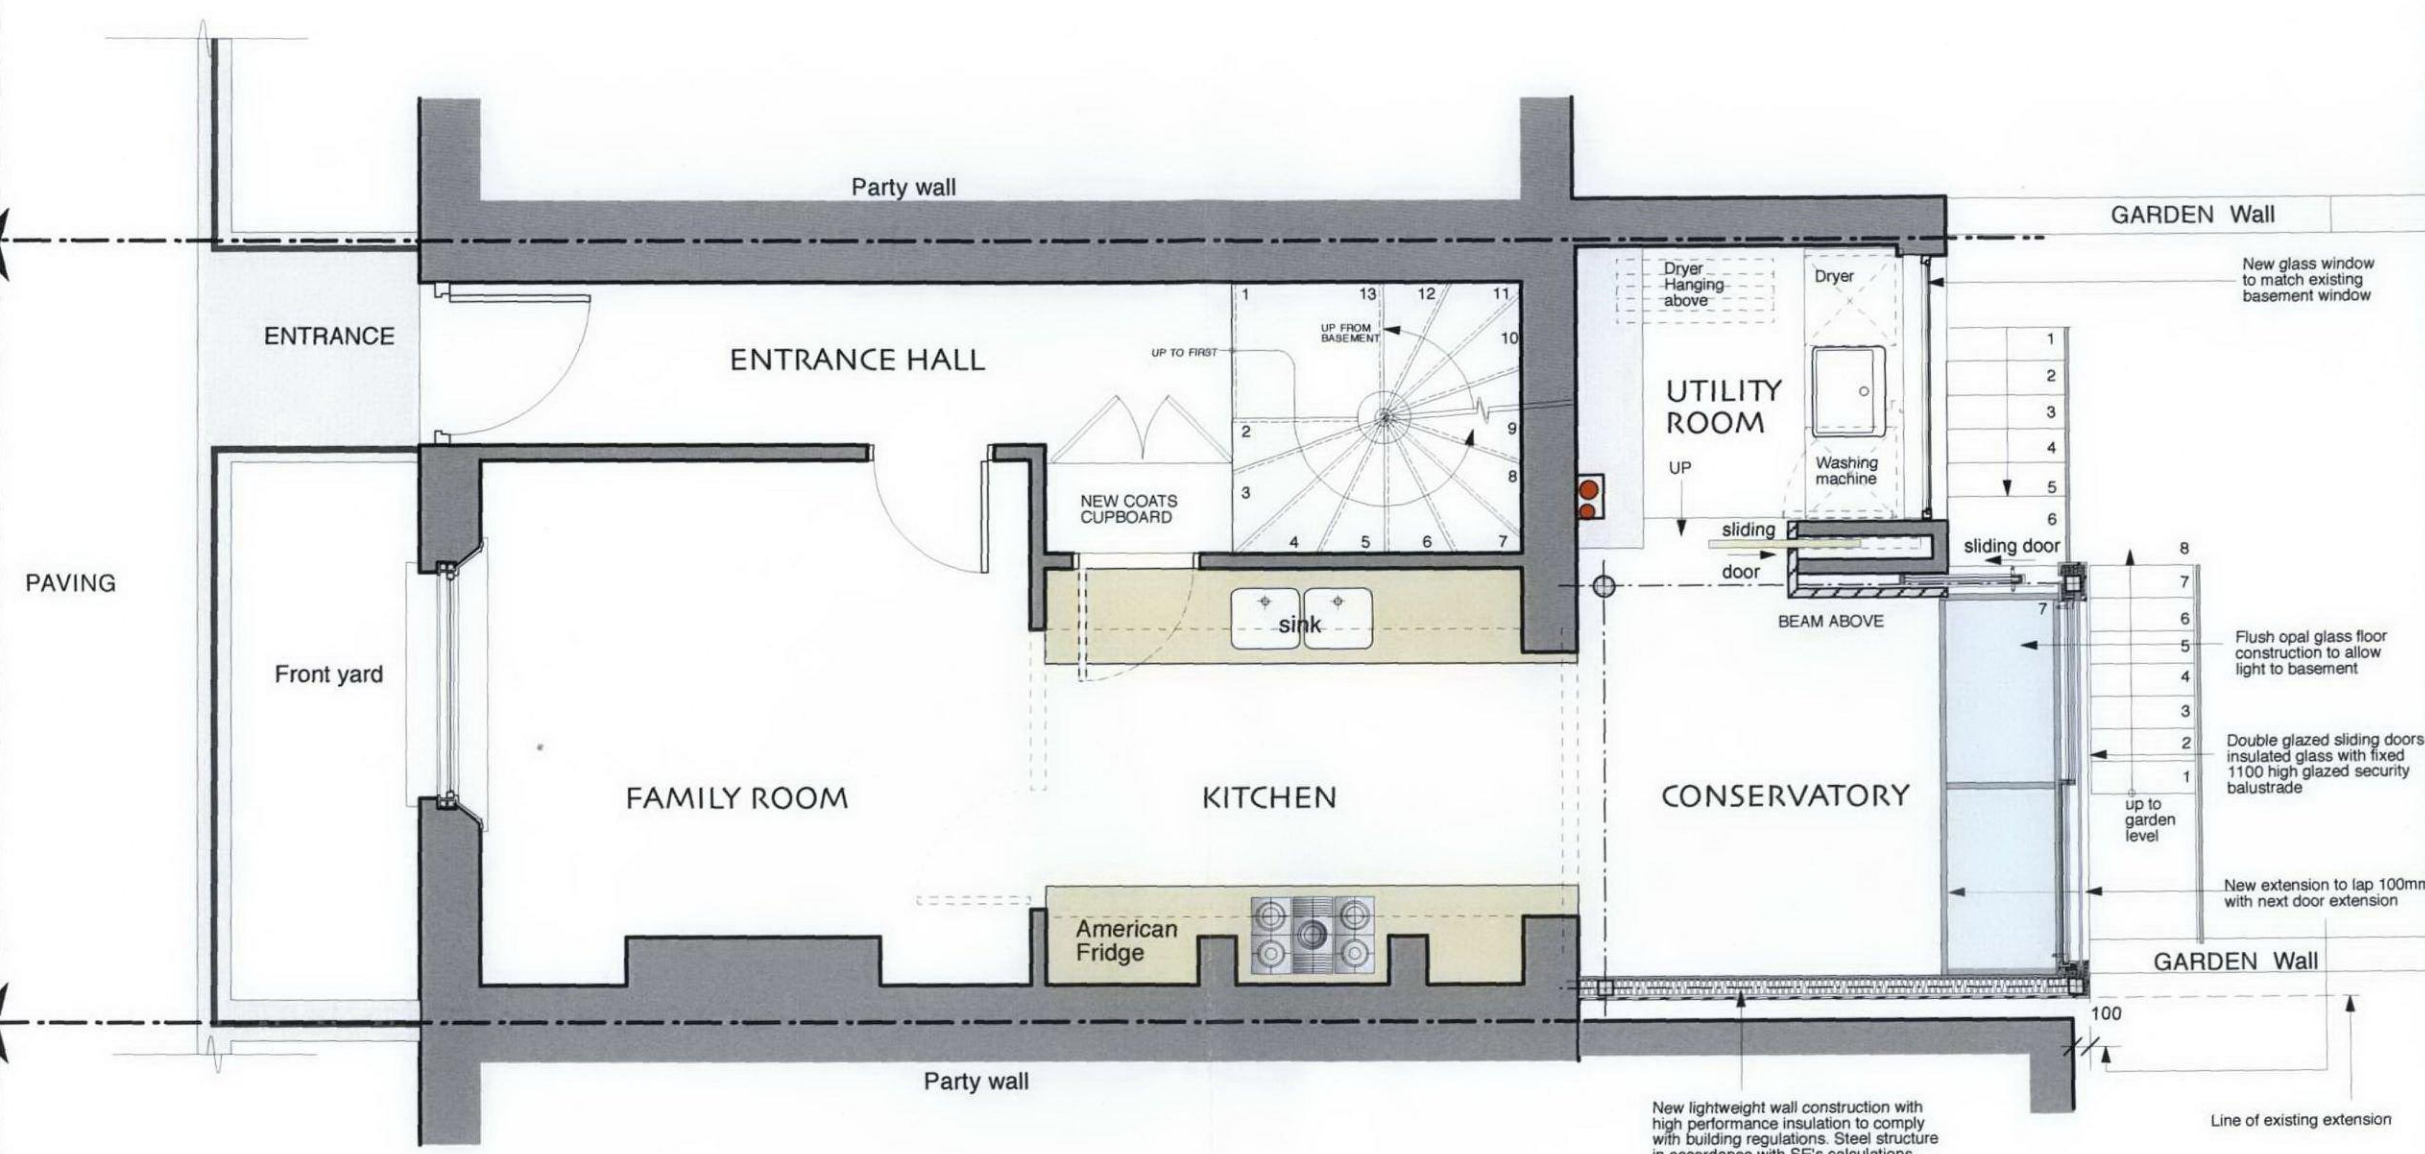

Revisions Notes:
 Revision A- 28/9/2012
 Glazed balustrade and operable sliding doors added to the rear elevation. New extension structure advanced 100mm from approved planning drawings at ground floor in order to comply with Building regulations performance ventilation and safety


Client
NICHOLAS & MIRIAM SHAW
 Job Title
**69 JAMESTOWN ROAD
 LONDON
 NW1 7DB**

Drawing name
PROPOSED GROUND FLOOR

Scale 1:50 @ A3	Date drawn Feb 2012
Job number	Drawing number

344 P2

Current Revision
A

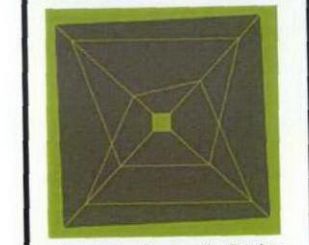

Fernanda Pagnossin Design
 24 Linden Avenue
 London NW10 5RE
 tel +44(0)20 8968 9708
 mob +44(0)7973 967929
 info@fernandapagnossin.com
 fpagnossin@mac.com